



BLOCK PLAN (1:200)

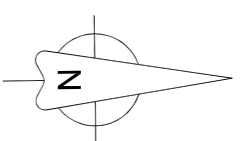

SITE LOCATION (1:1250)

© Crown Copyright. All rights reserved. Licence number 100022432

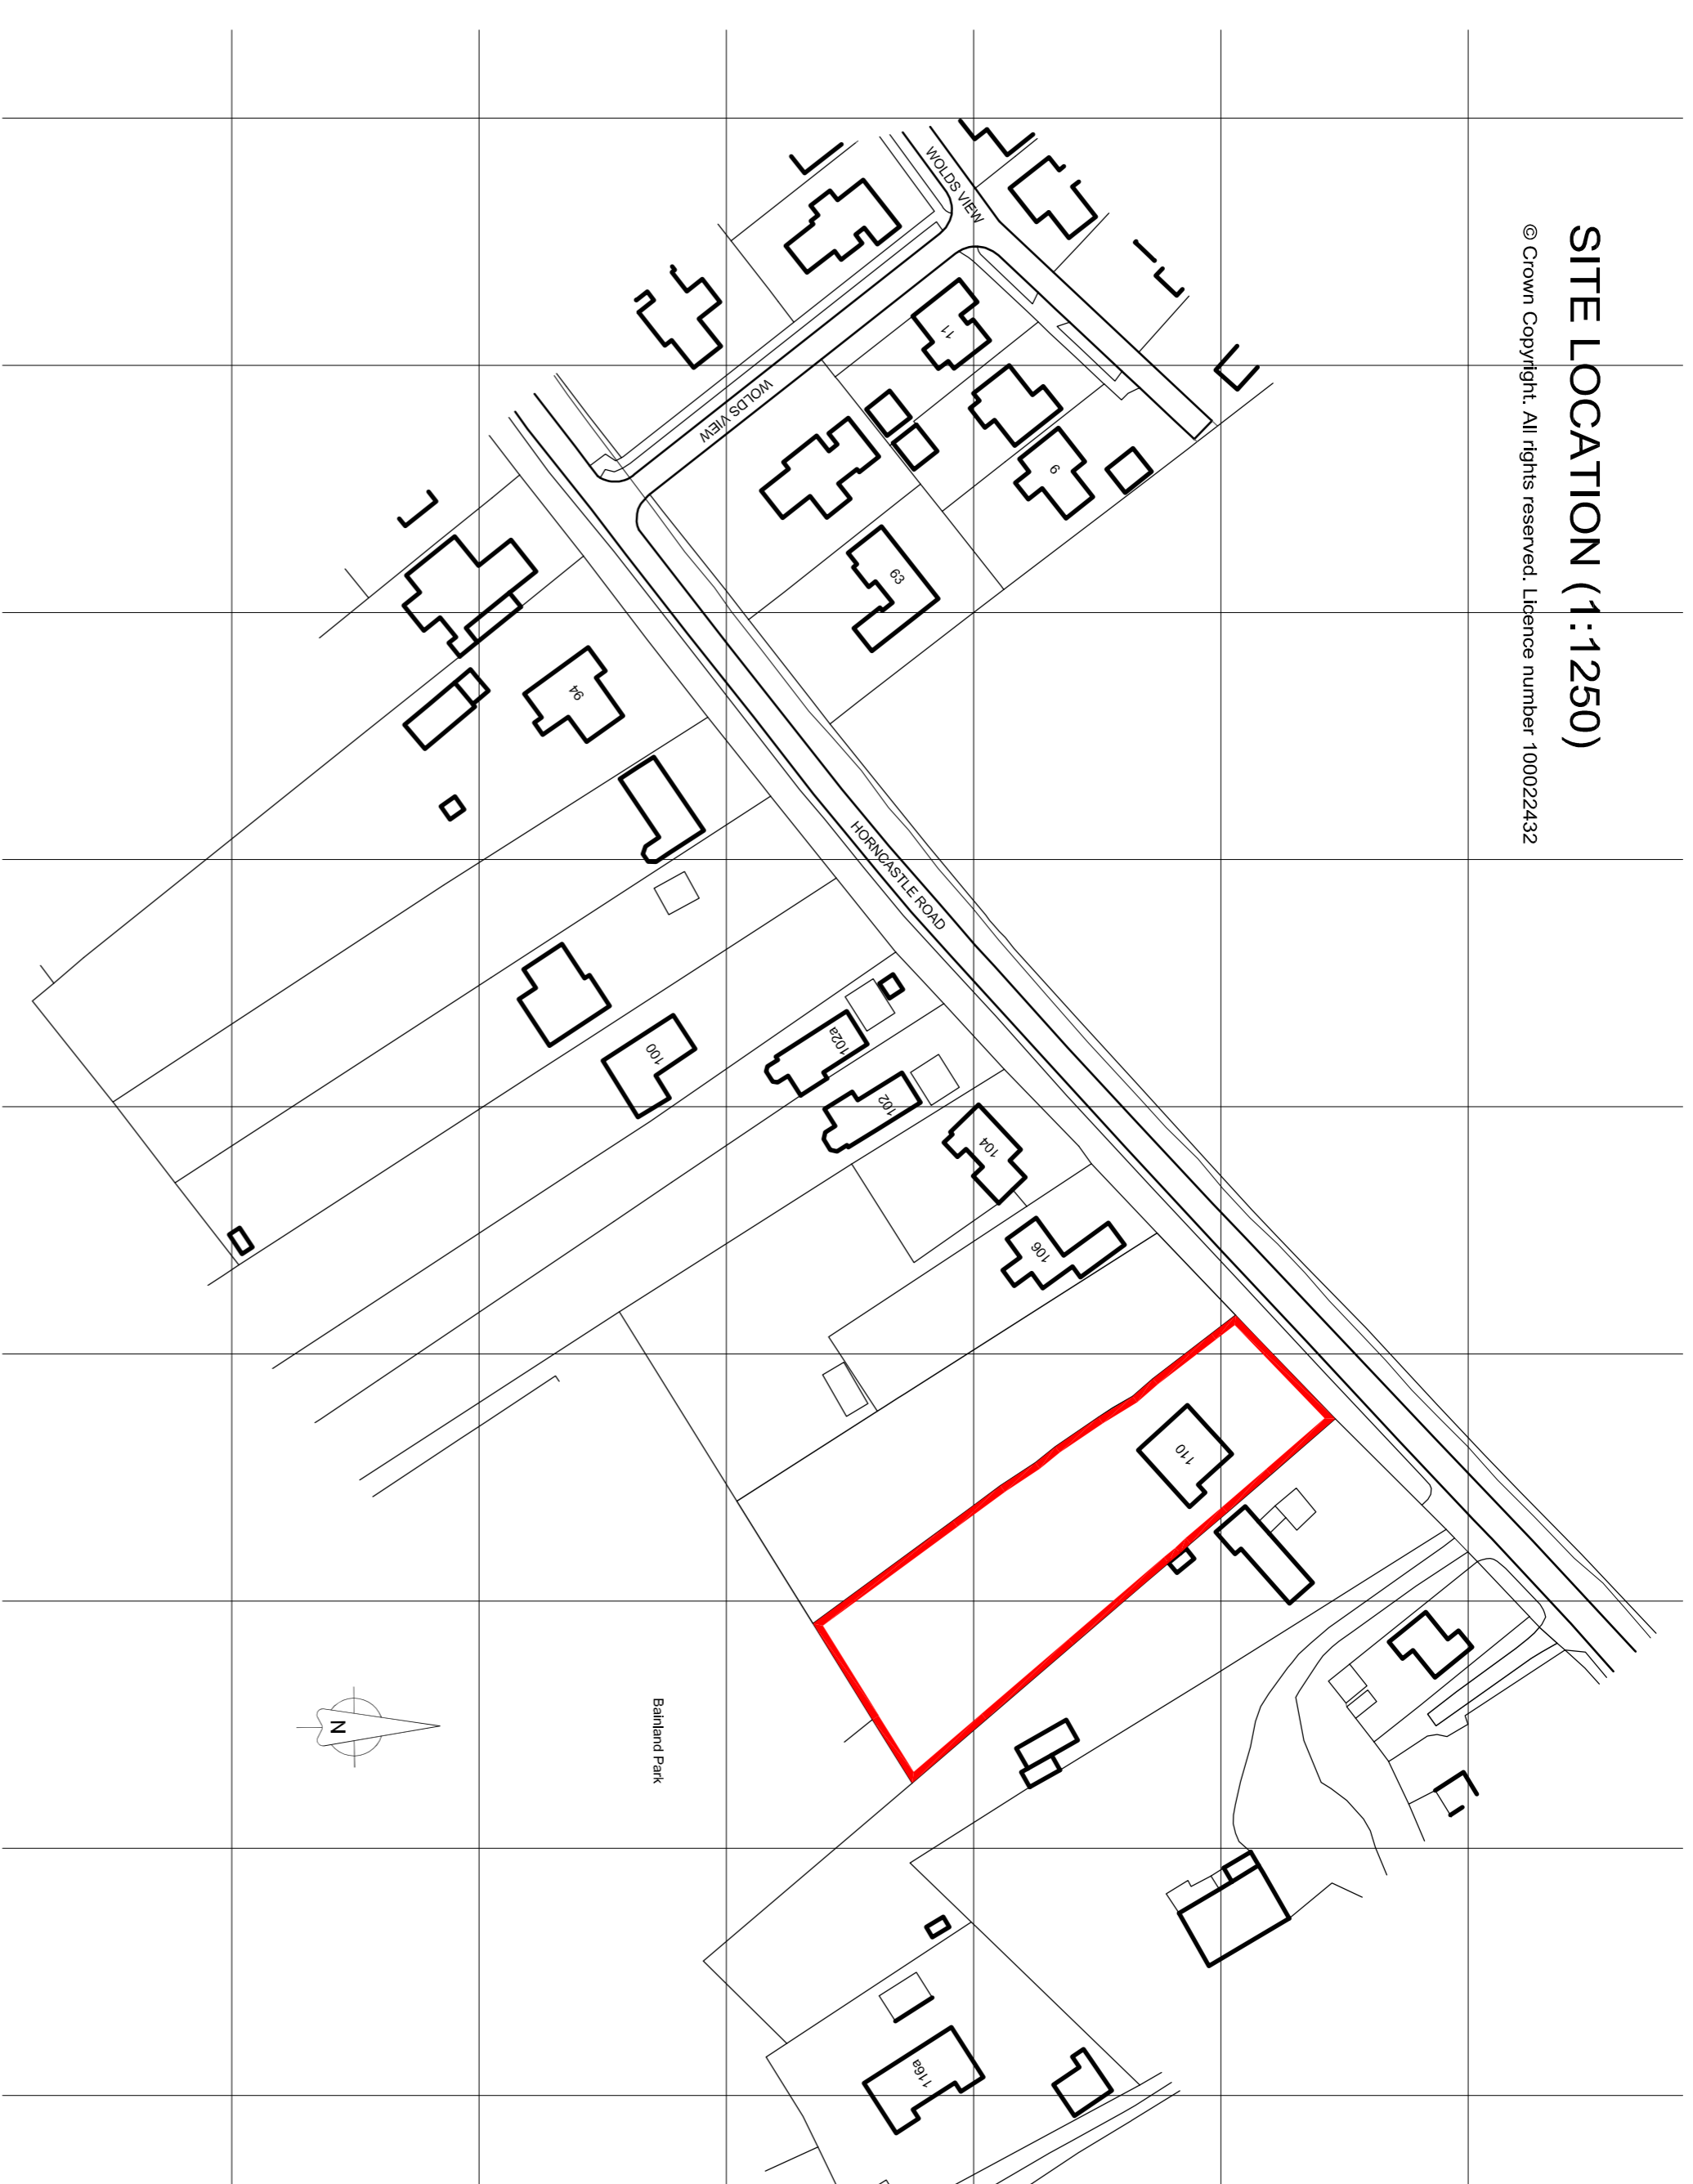

P1_0610324 - Initial Issue

NEIL • REYNOLDS •
 Sitters Barn, Middle Street, Potternamouth, Lincoln, LN4 2DR
 tel: 01522 793006 e-mail: neil@mararchitects.co.uk

client
MR & MRS GREENHALGH

project
House Alterations
110 Horncastle Road,
Woodhall Spa

drawing title
SITE LAYOUTS

date
 March 2024

scale
 as shown @ A1

drawing number
ST-626 / 01

revision
P1