


General Notes:

All dimensions are in millimeters unless noted otherwise.
All dimensions to be verified on site.
For any discrepancies and omissions, it is recipient's responsibility to verify the same specifically with the designer.
The copyright of this drawing is held by ALL1HOUSE. No unauthorized use or copies are permitted without our consent.

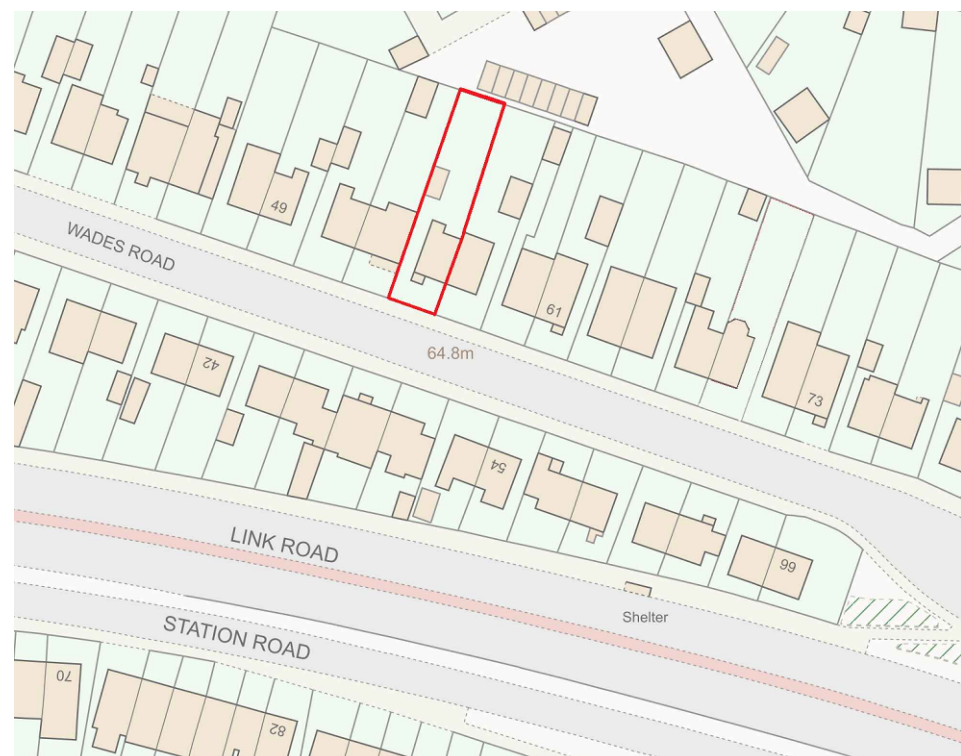

www.all1house.com
Phone: 020 71128214

Client

Project Title

**Proposed
3m Single-Storey
Rear Extension**

Project Address

**@55 Wades Rd, Filton,
Bristol, BS34 7EB**

Drawing Title

SITE LOCATION PLAN

Scale

1:1250

A3

Date

20/02/2024

Drawn

Checked

SZ

Drawing No.

A1H 24/WR/001

Rev

00

1 SITE LOCATION PLAN
SCALE 1:1250 @ A3