


NOTES:- RESPONSIBILITY IS NOT ACCEPTED FOR ERRORS MADE BY OTHERS IN SCALING FROM THIS DRAWING. ALL CONSTRUCTION INFORMATION SHOULD BE TAKEN FROM FIGURED DIMENSIONS ONLY. ALL DIMENSIONS ARE IN MILLIMETERS

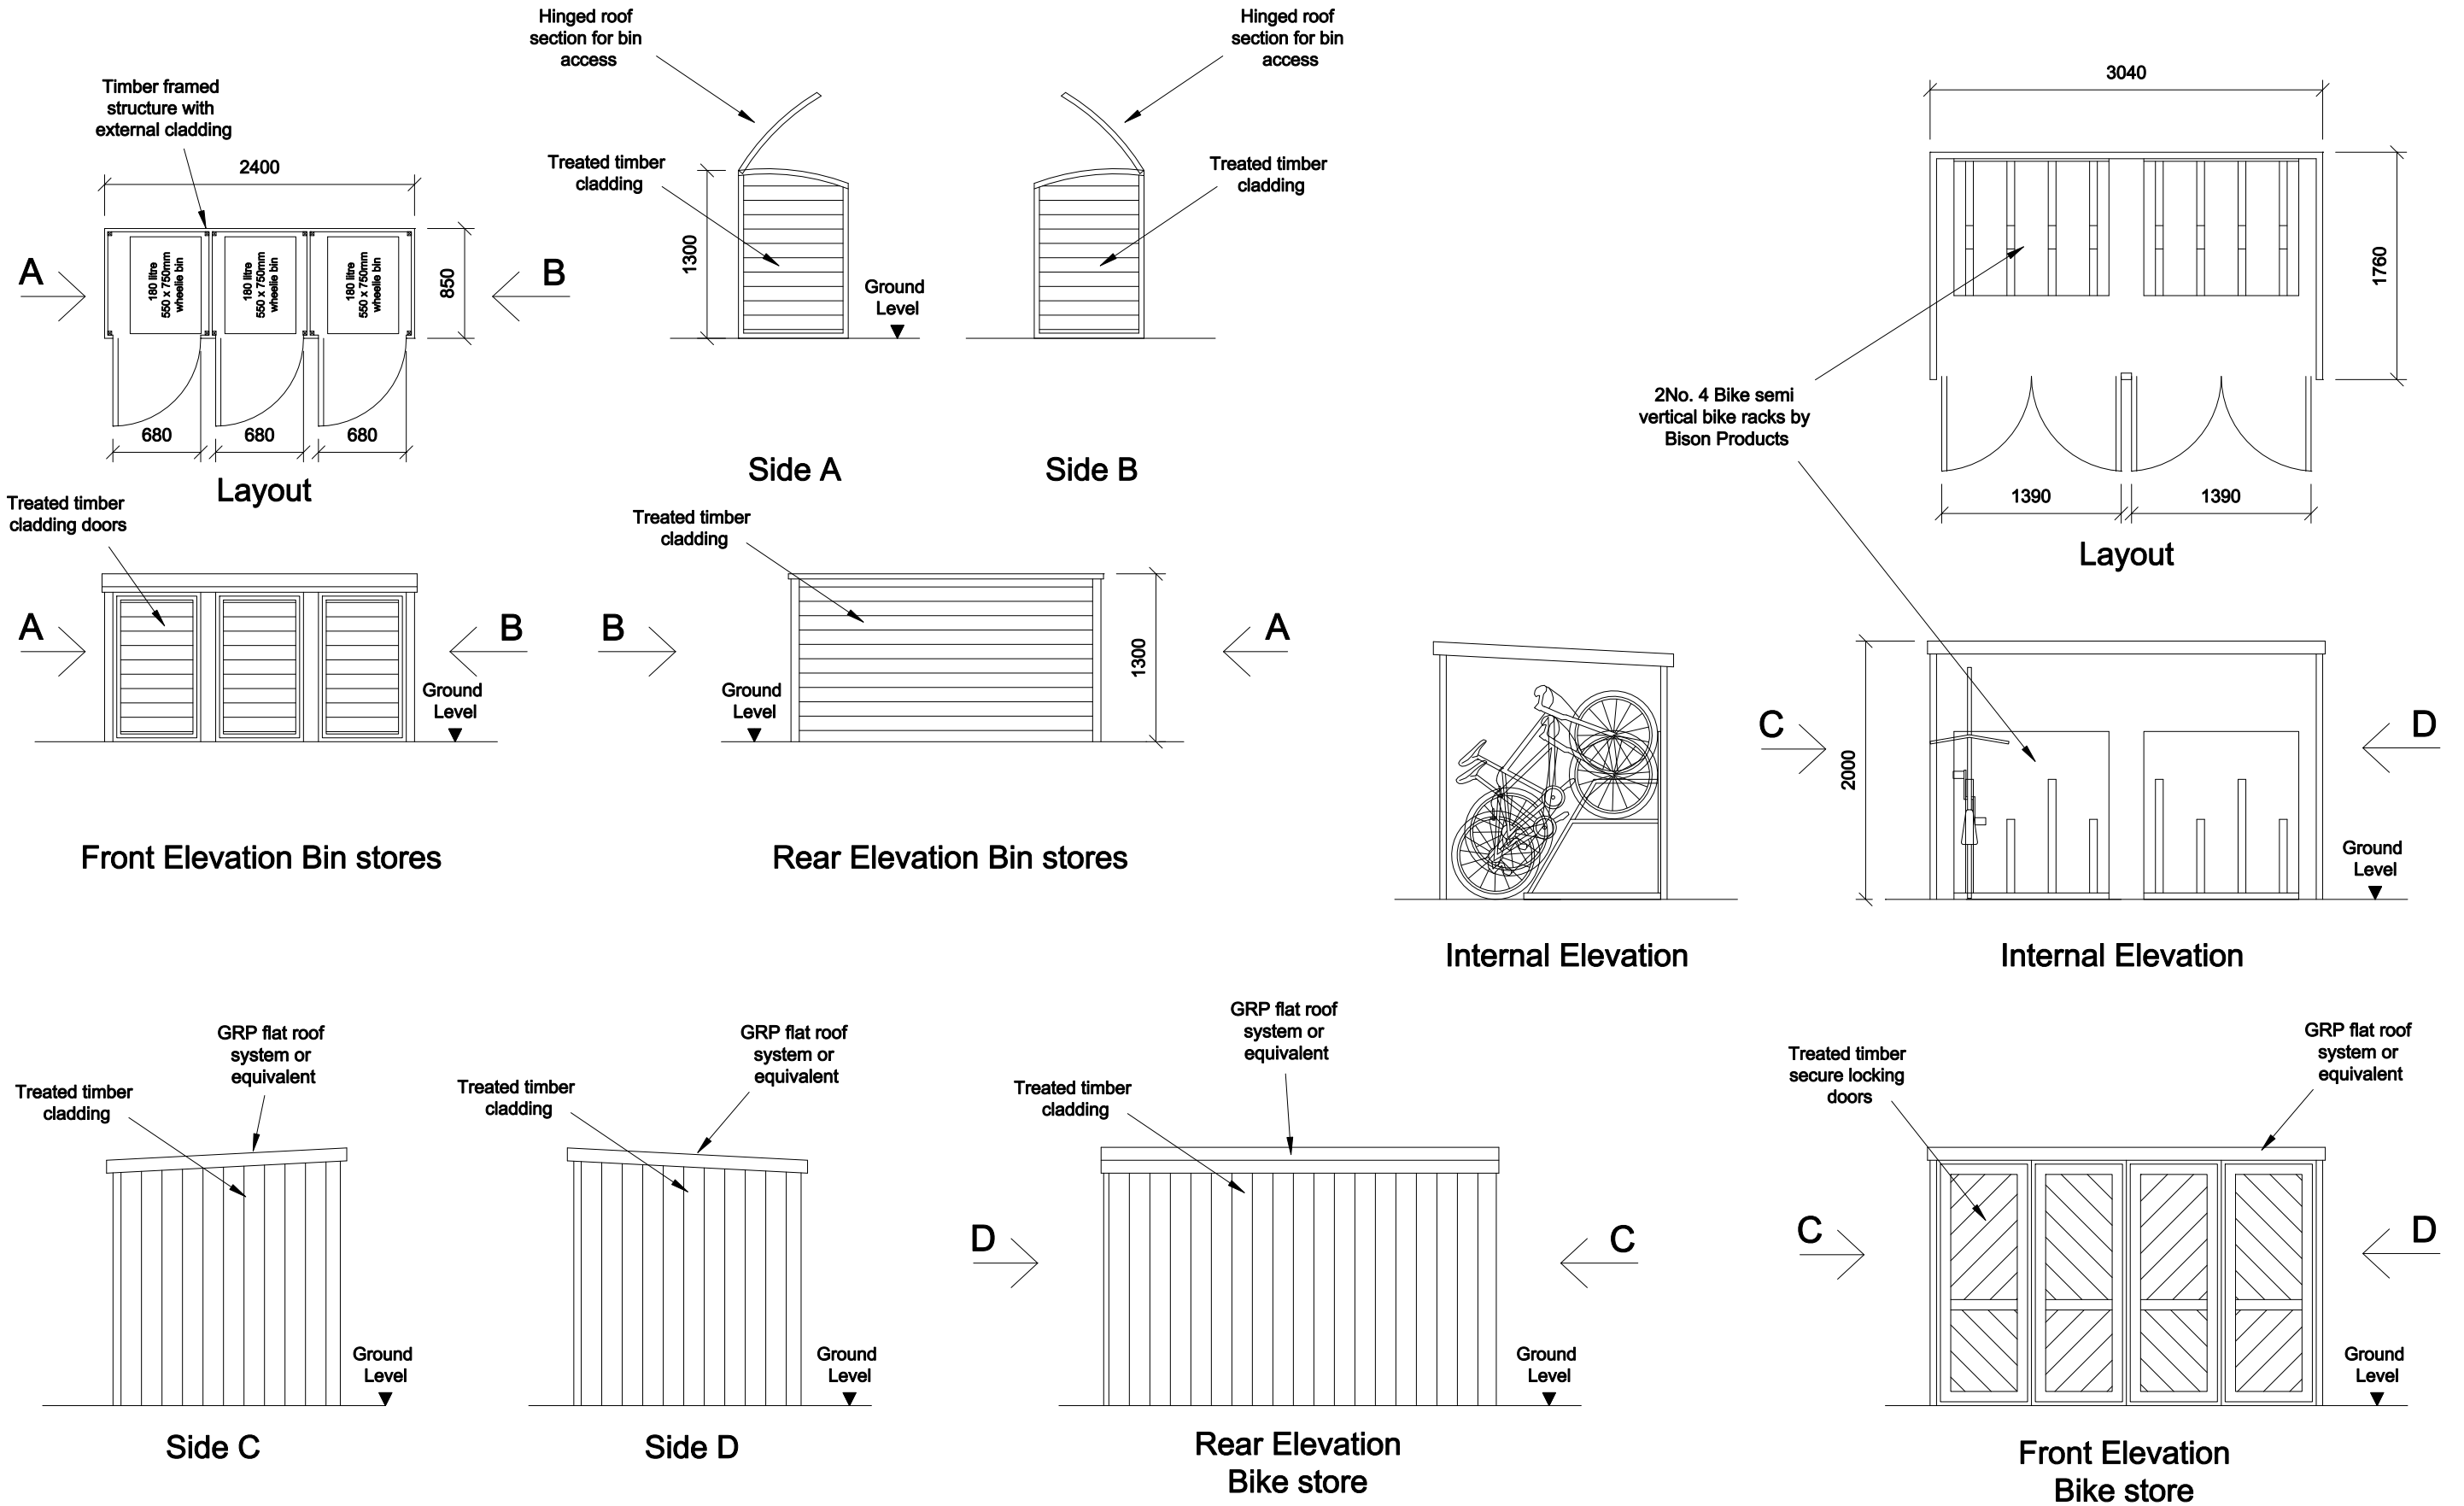

Clifton Design (Bristol)
 17 Lower Redland Road
 Redland
 Bristol
 BS6 6TB
 0117 973 6000

Rev:	Description of Changes:	Drawn:	Date:
-	-	-	-
1:50 @ A3			

Client:
Mr A Panayiotou
 Address:
9 Dunkeld Avenue, Filton Park

Postcode:	Drawing Title:		
BS34 7RH	Bike / Bin Store Details		
Date:	Drawing No: 9/DA/FP/09/P		
Mar 2024	Drawn: D.H	Option: -	Rev: -