




FRONT ELEVATION

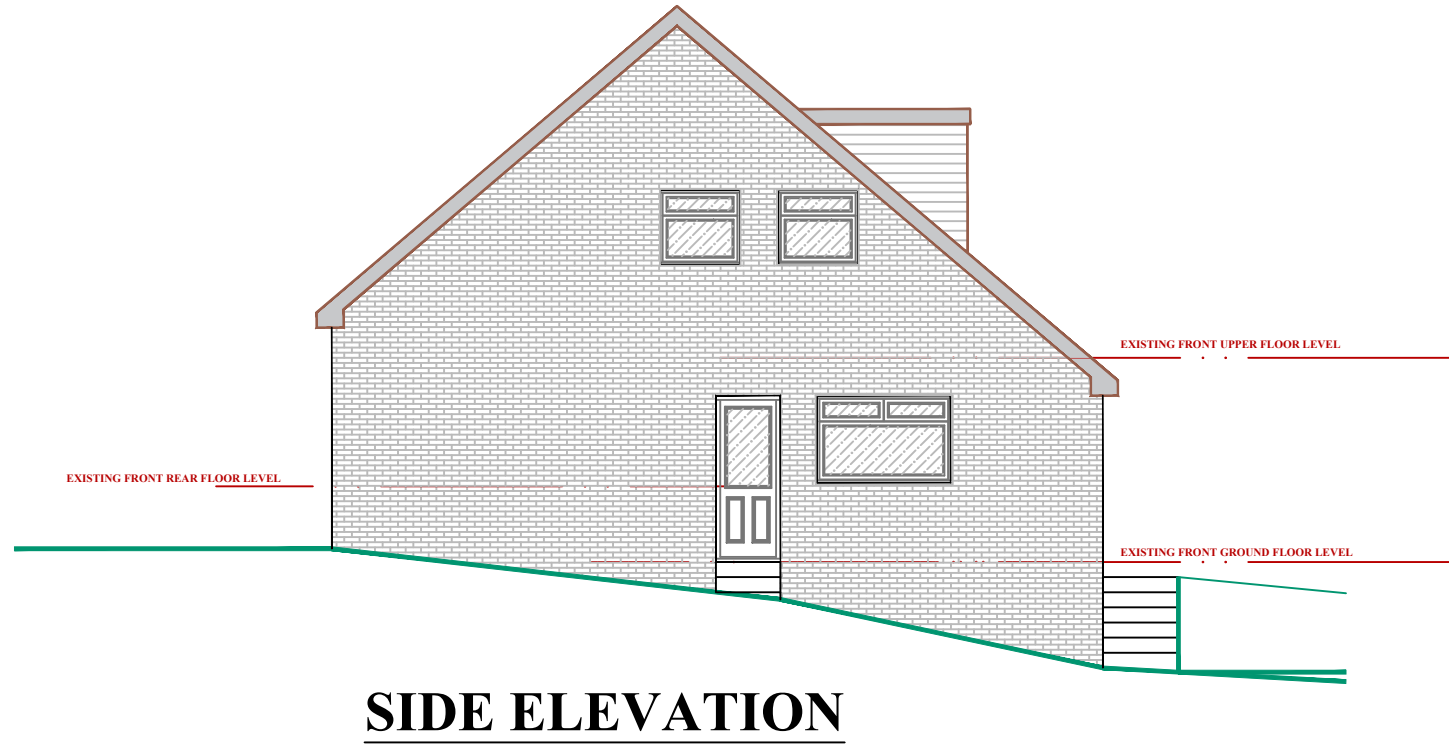

SIDE ELEVATION

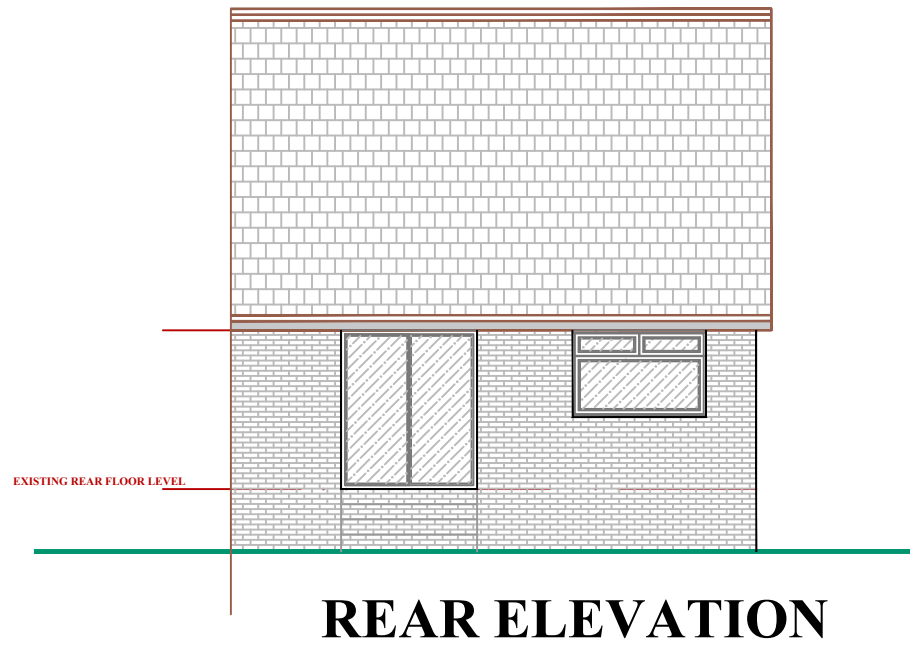

REAR ELEVATION

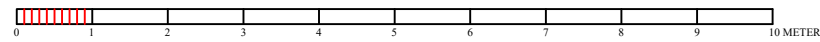

EXISTING ELEVATIONS

SEAL DESIGN
INTERIOR AND ARCHITECTURAL DESIGNERS

CLIENT
24 ARUNDEL CLOSE
CARRBROOK
SK15 3LS

PROJECT
**PROPOSED REAR EXTENSION
WITH FRONT DORMER EXTENSION
AND REAR DORMERS**

scale
1:100@A3
date
MARCH 2024

DRAWING REF
1411/25/203

REVISION