




Ordnance Survey, (c) Crown Copyright 2024. All rights reserved. Licence number 100022432

Location Plan

Scale: 1:1250


1:1250

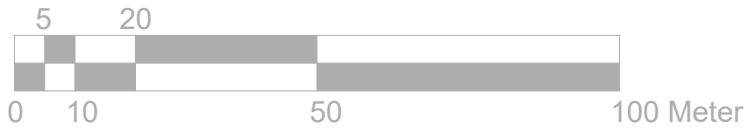


Block Plan

Scale: 1:500

1:500

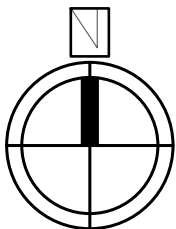

	Project:	Title:	Scale: 1:1250/500@A3
	112 Woodhall Lane, Watford, WD19 6EY	Location Plan Block Plan	Date: 25.03.2024 Drawing No.: LBA 3389PA - 04/LB Revision
info@lbarchigroup.co.uk		Mob: 07710410150	