
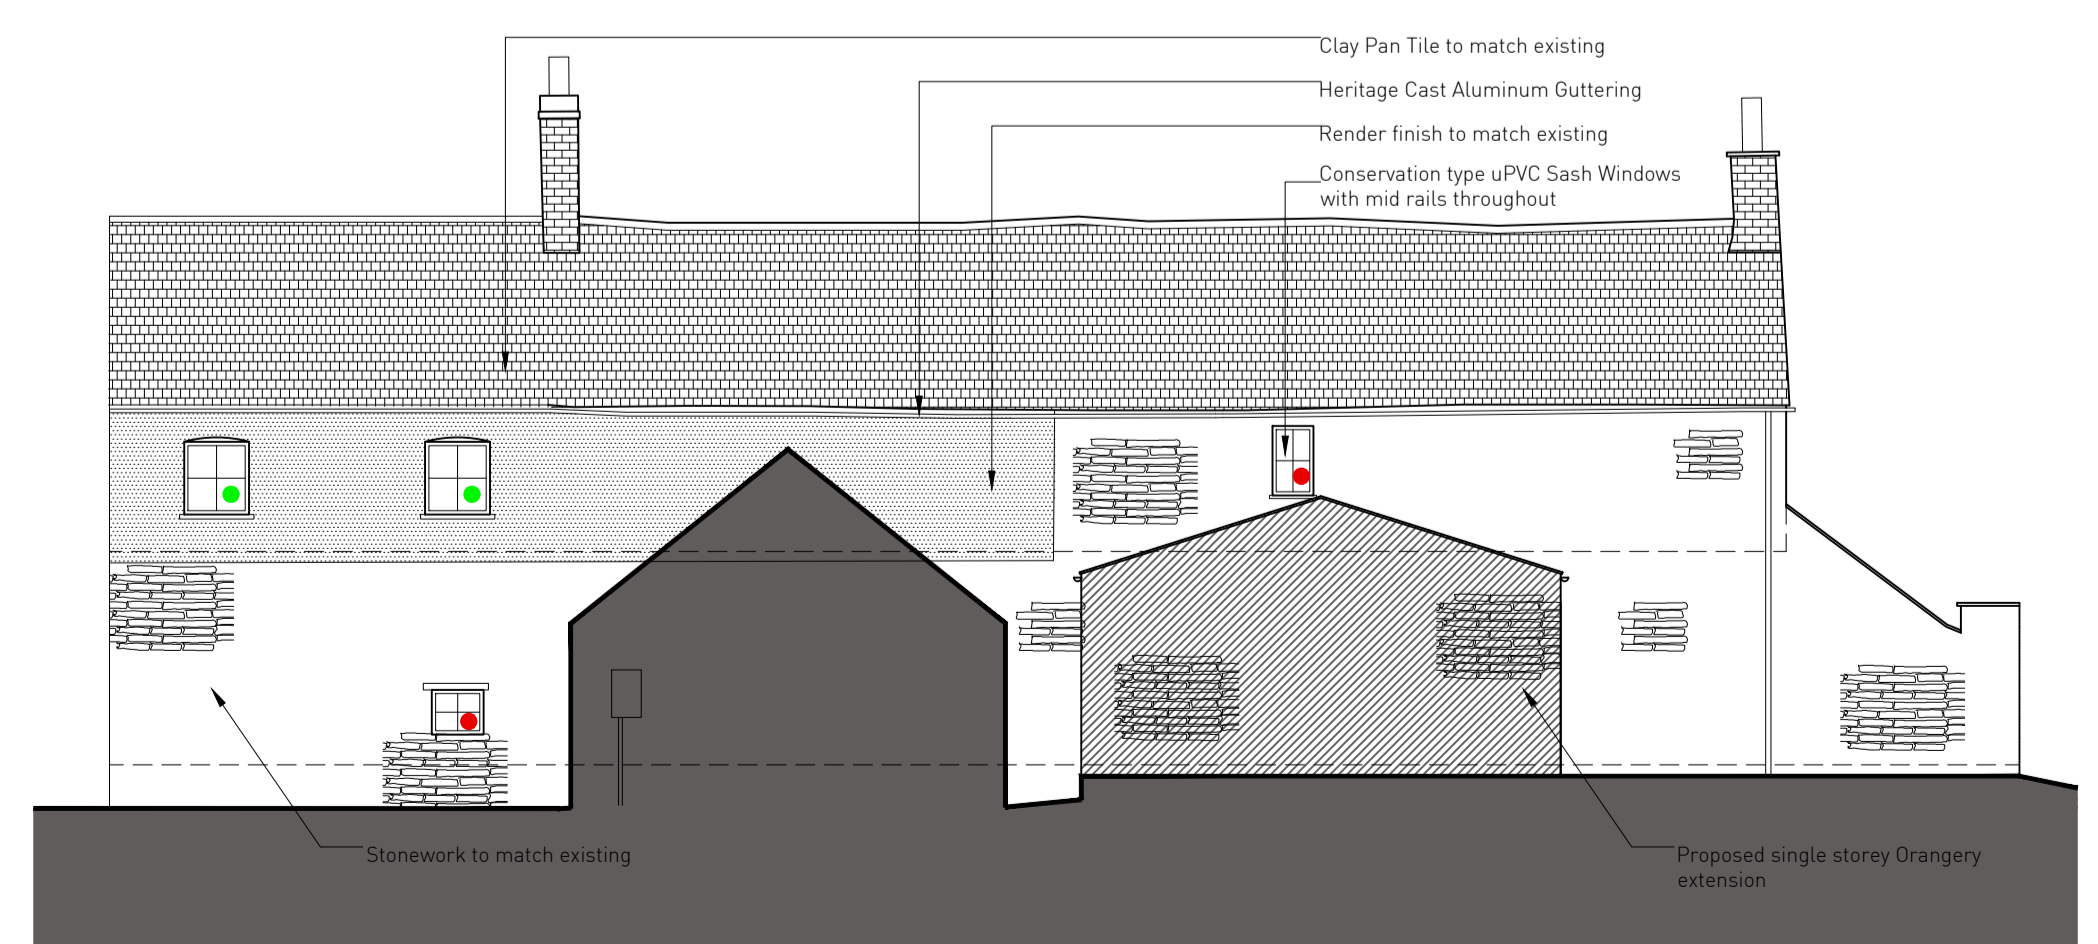
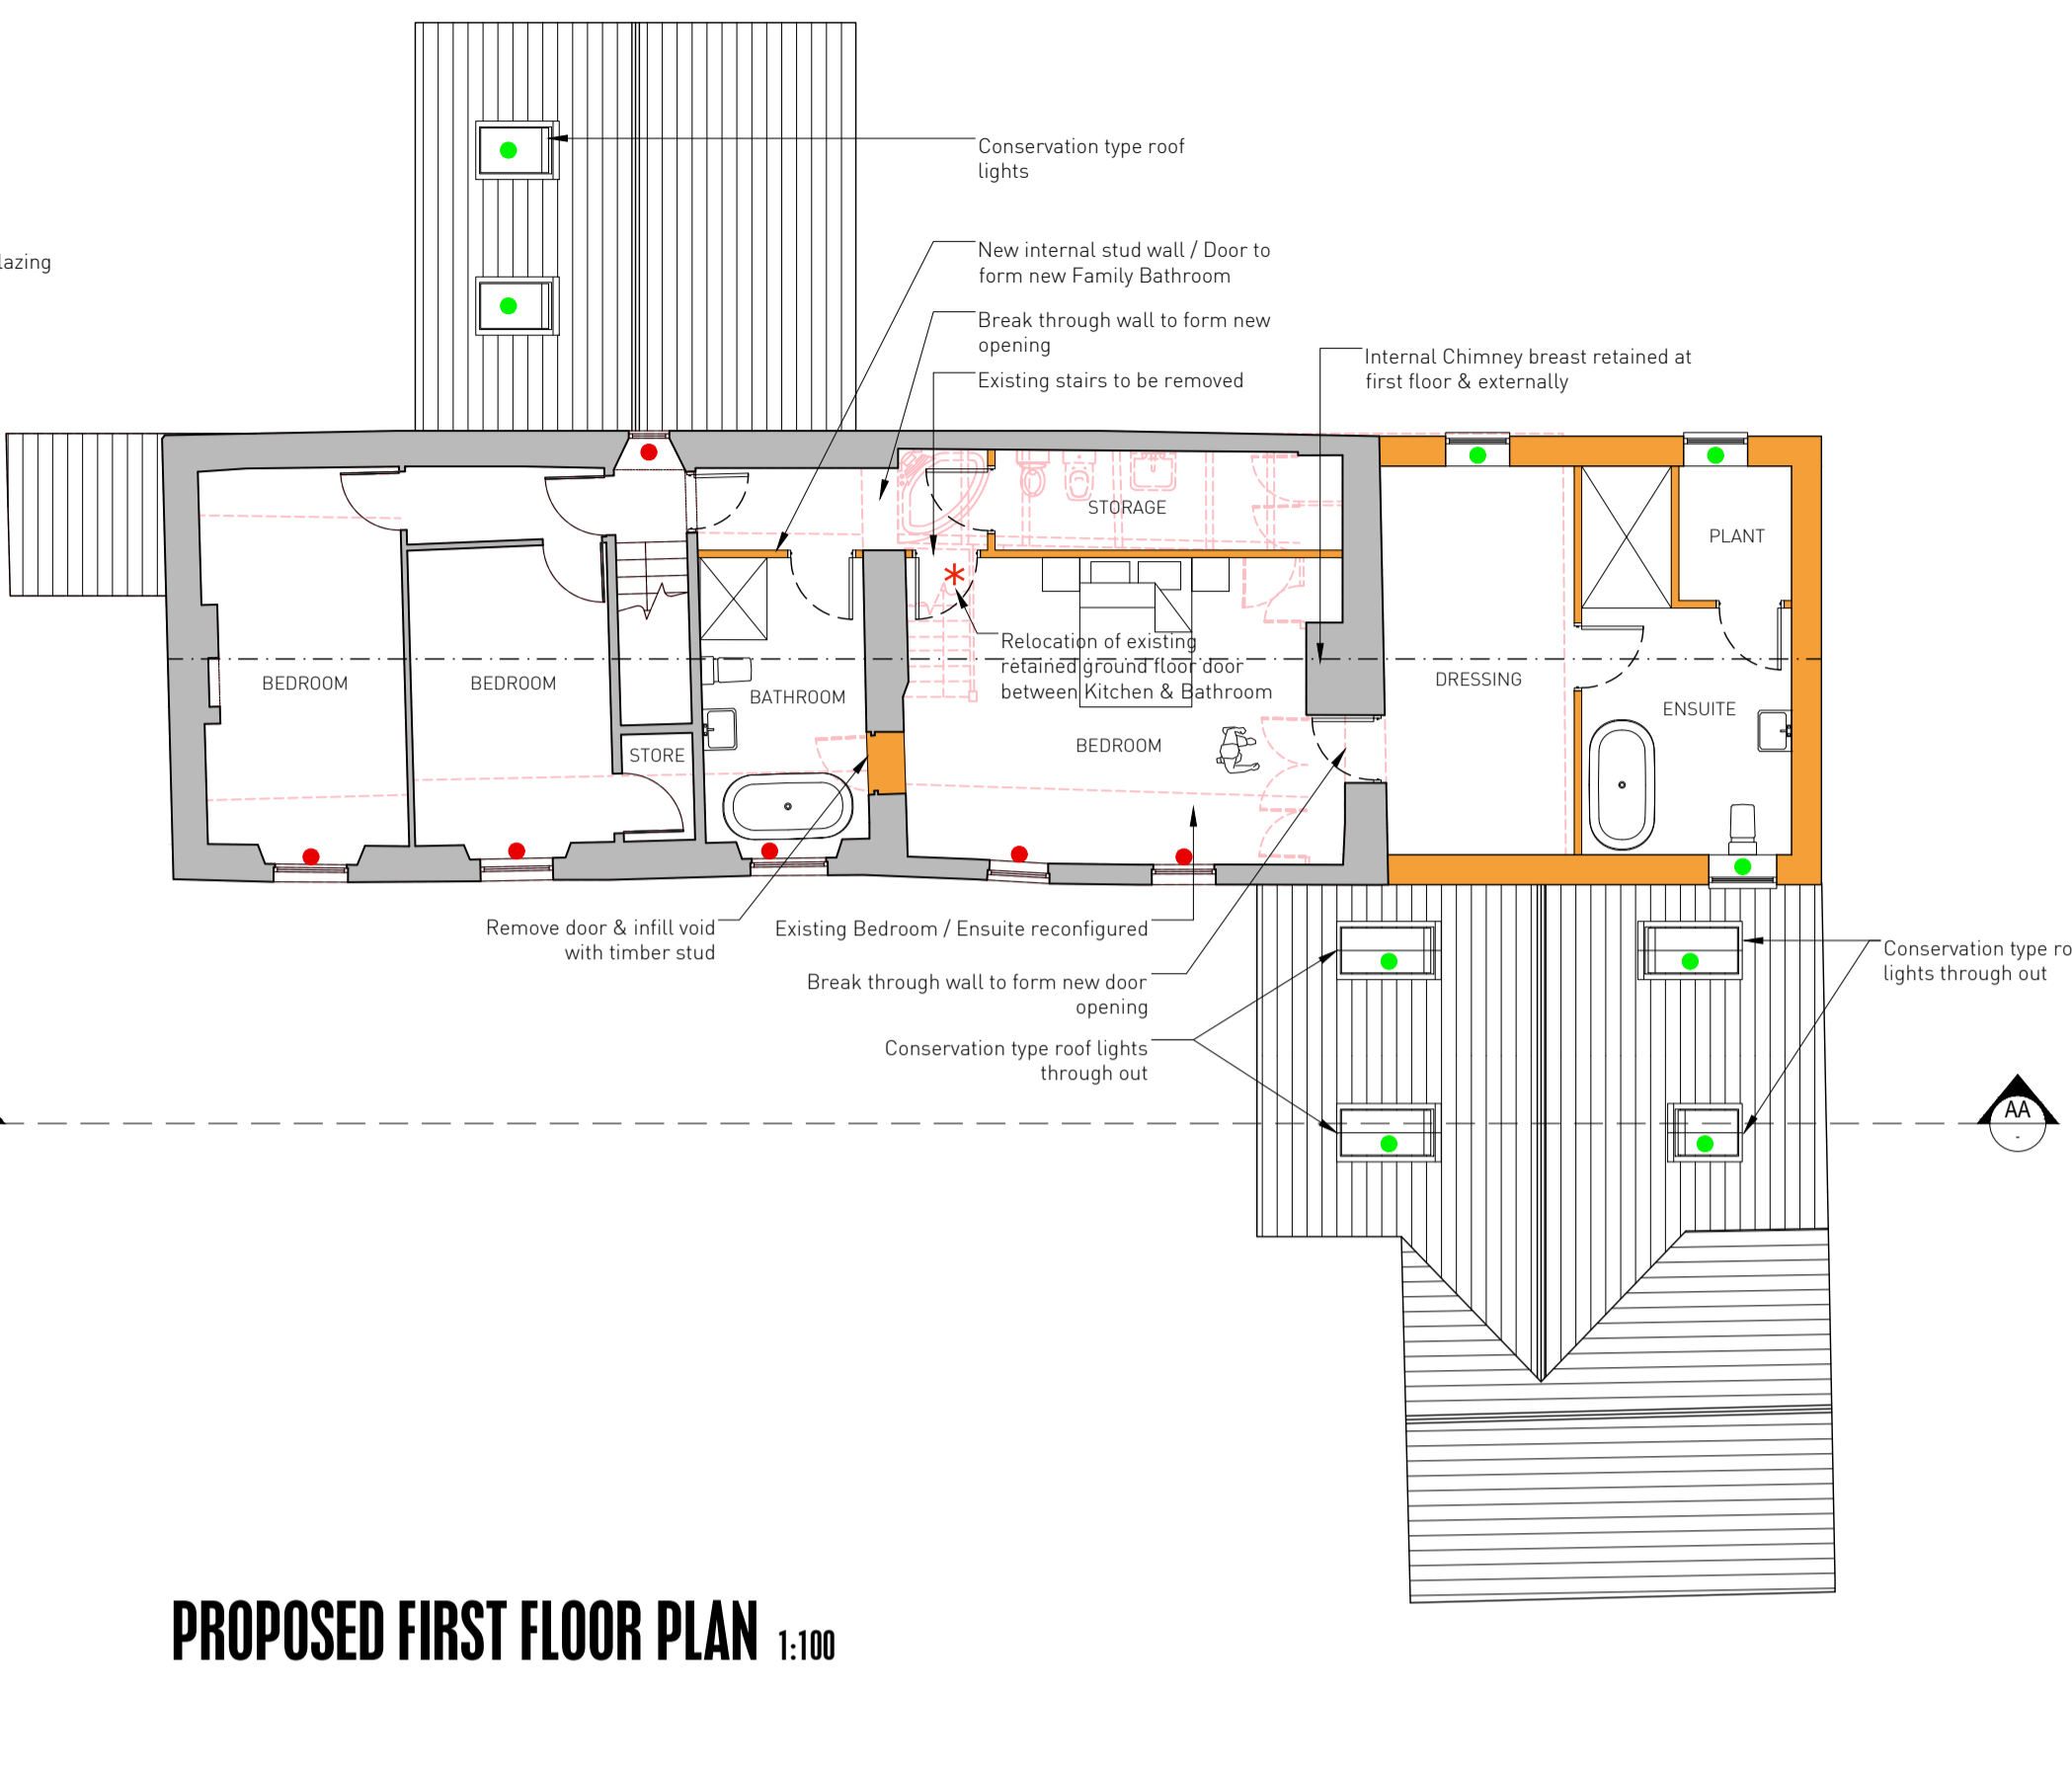


Notes
 All dimensions to be verified on site. Do not scale this drawing. All discrepancies to be clarified with project architect.
 This drawing is the property of UKSD Ltd and is issued on the condition it is not reproduced, retained or disclosed to any unauthorised person, either wholly or in part without written consent of UKSD Ltd.
 Ordnance Survey material is used with the permission of The Controller of HMSO, Crown copyright.
 The CDM hazard management procedures for the UKSD aspects of the design of this project are to be found on the 'UKSD - Designer's Hazard Identification and Management Sheet' and/or drawings. The full project design teams comprehensive set of hazard management procedures are available from the Planning Supervisor/Safety Coordinator appointed for the project.

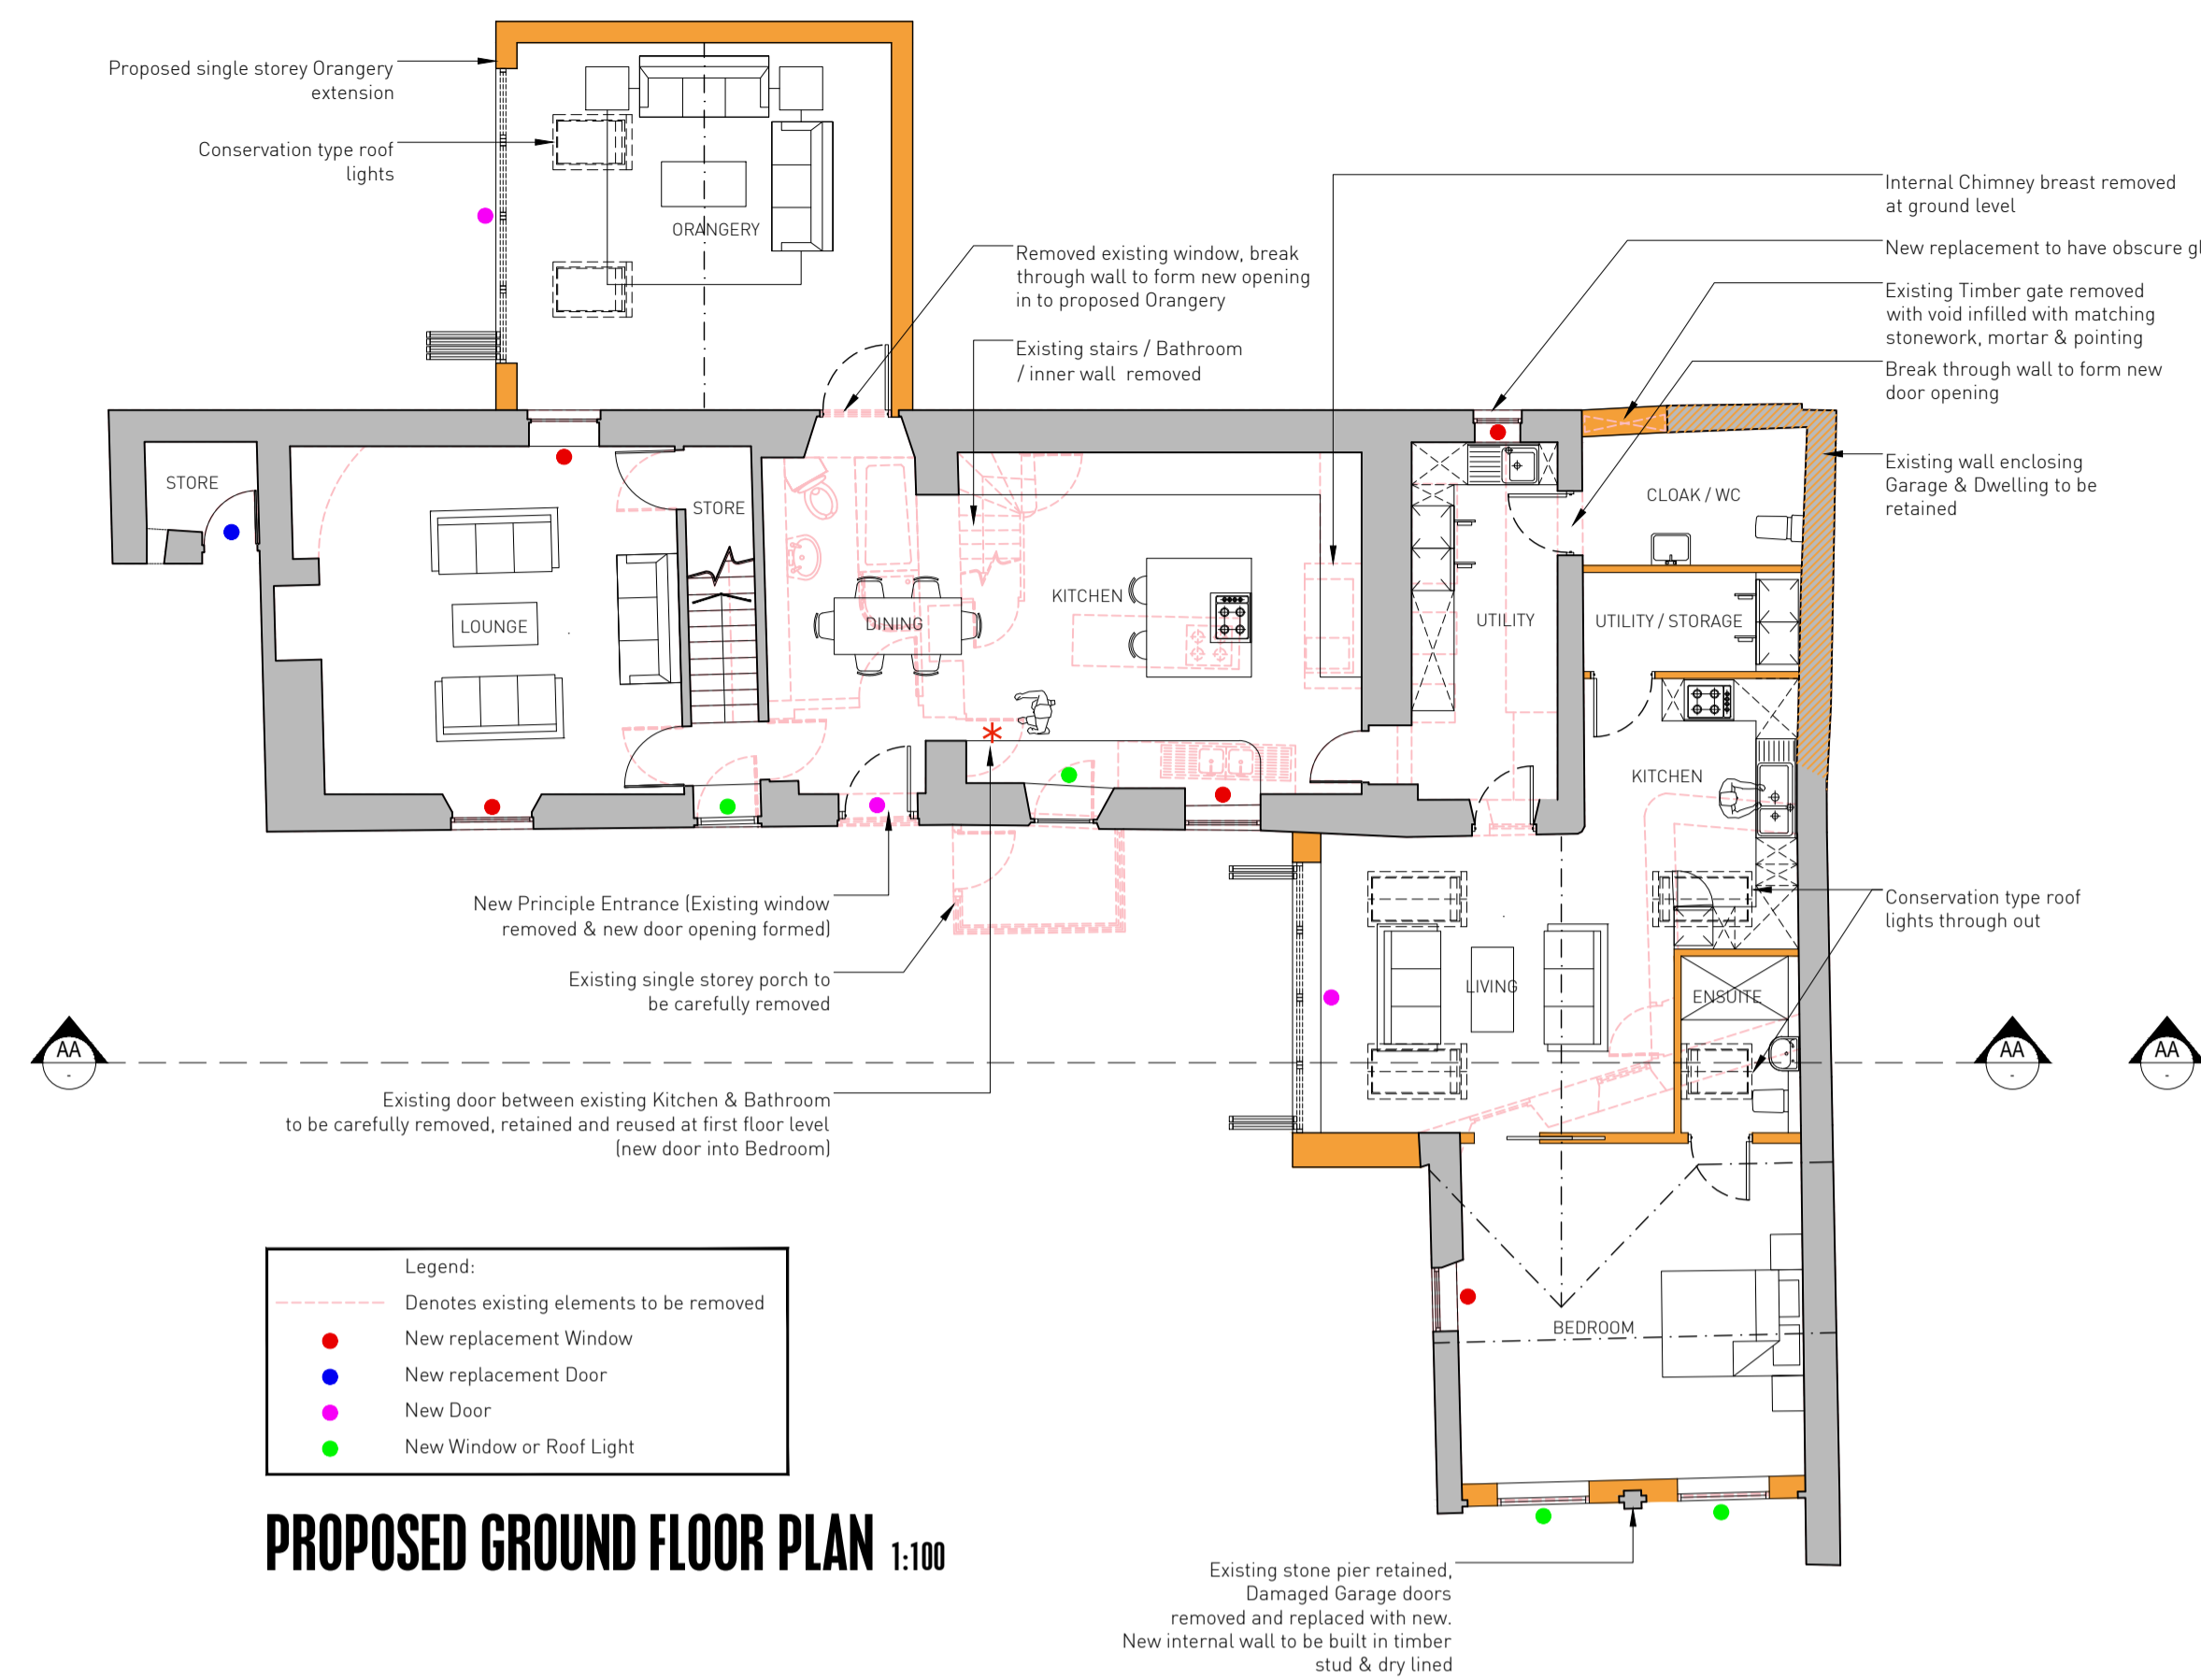

PLANNING

A.00(a)08-03-24 PLANNING SUBMISSION KT

Rev	Date	Description	By	Chk'd
01		MR & MRS FORSHAW		
Project: 4 Melville Close, Branston, Lincoln, LN4 1UB				
Drawing Title: PROPOSED PLANS, ELEVATIONS				
Scale: 1:100 @ A1		Date: MARCH 2024		
Job No: 1689	Drawing No: UKSD-SA-08-0002	Revision No: A.00(a)		

