

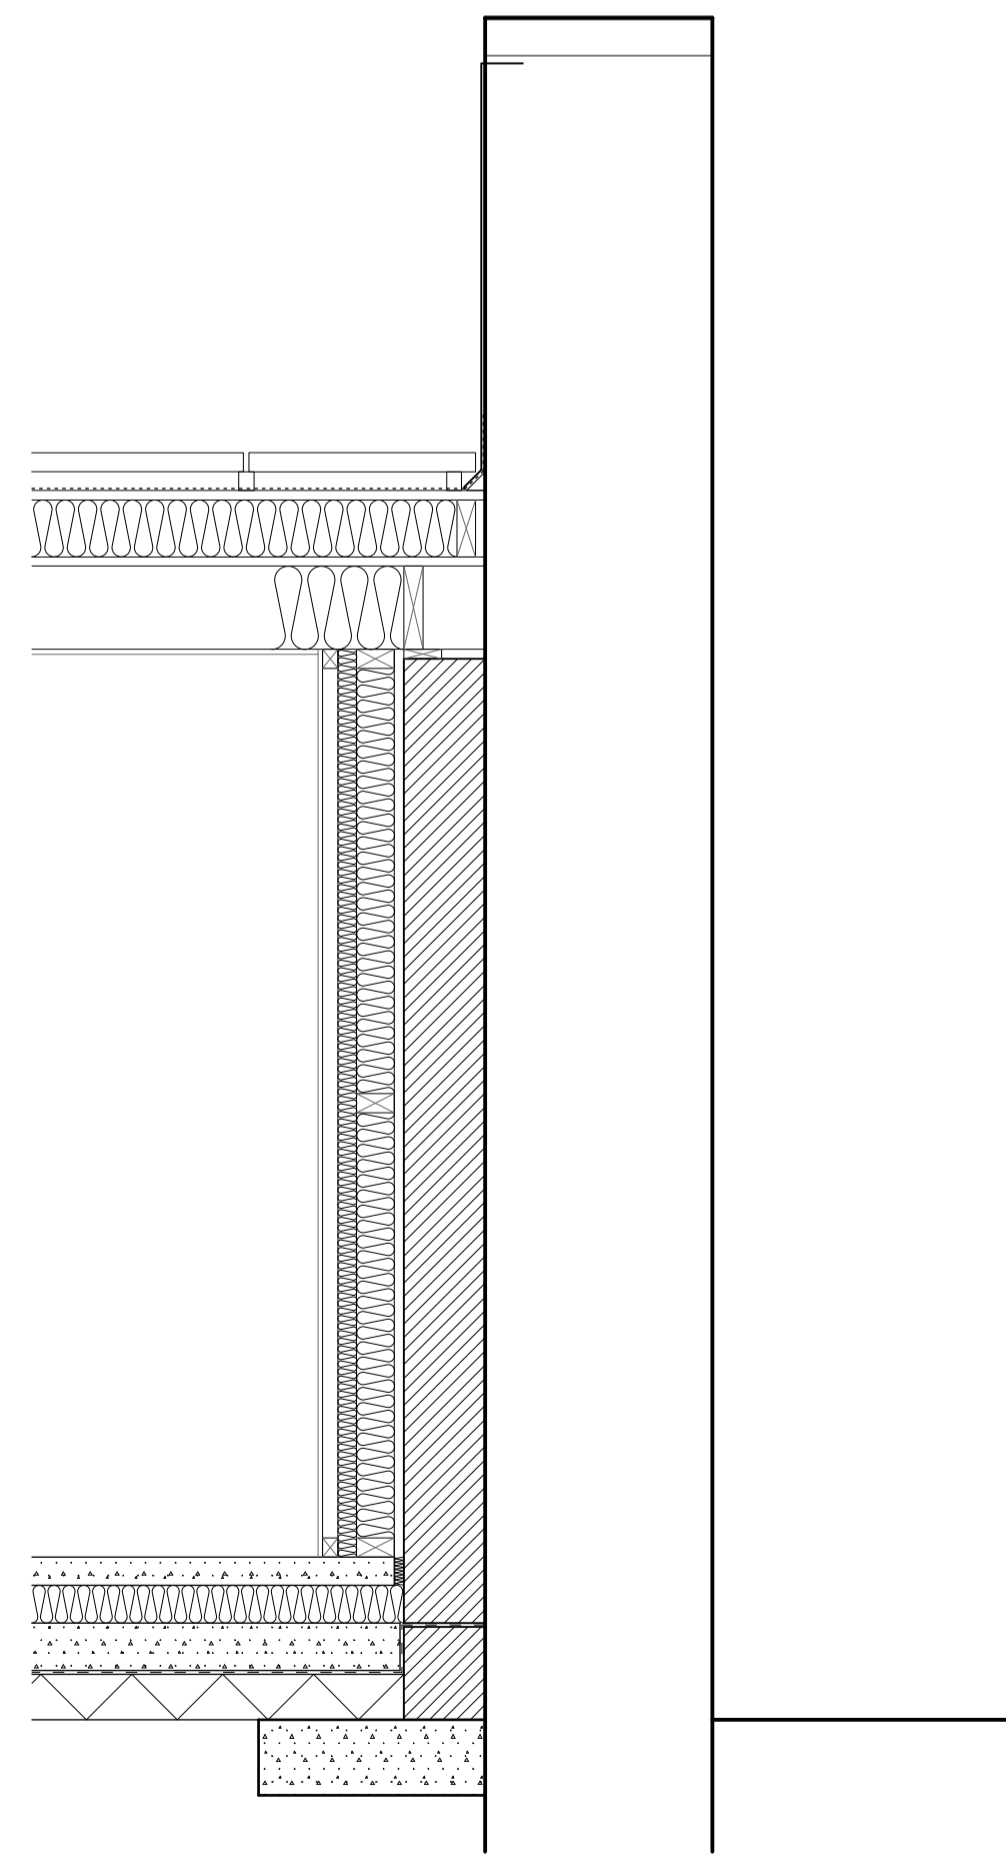
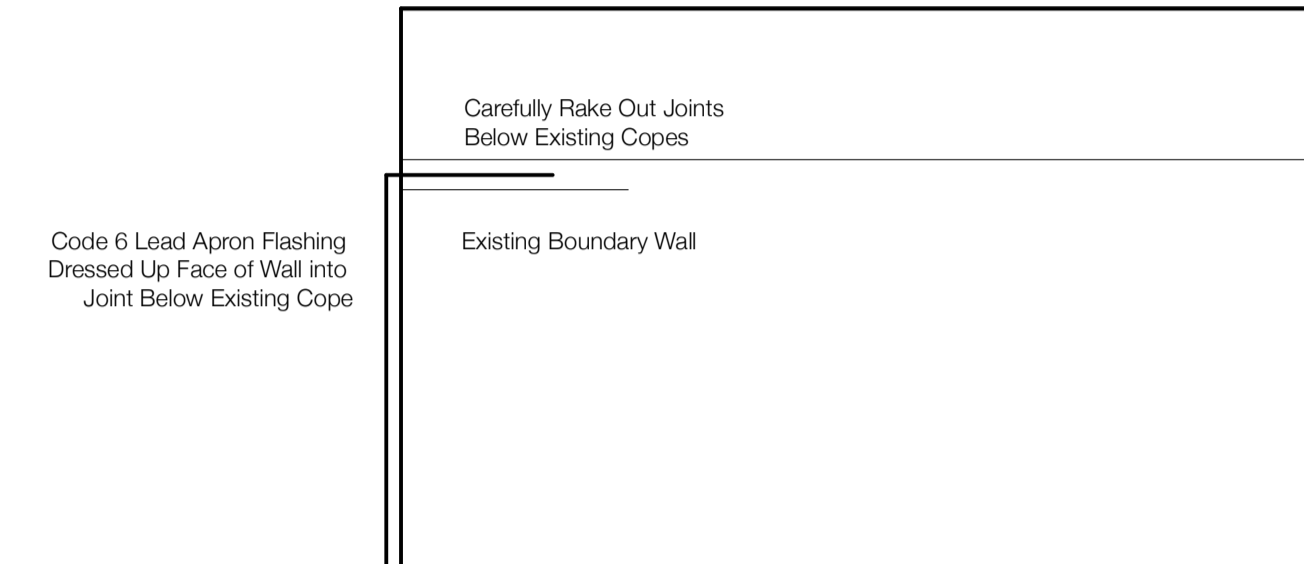


Site Section A-A 1:50

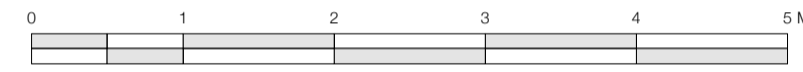

Boundary Wall (As Proposed)
1:20

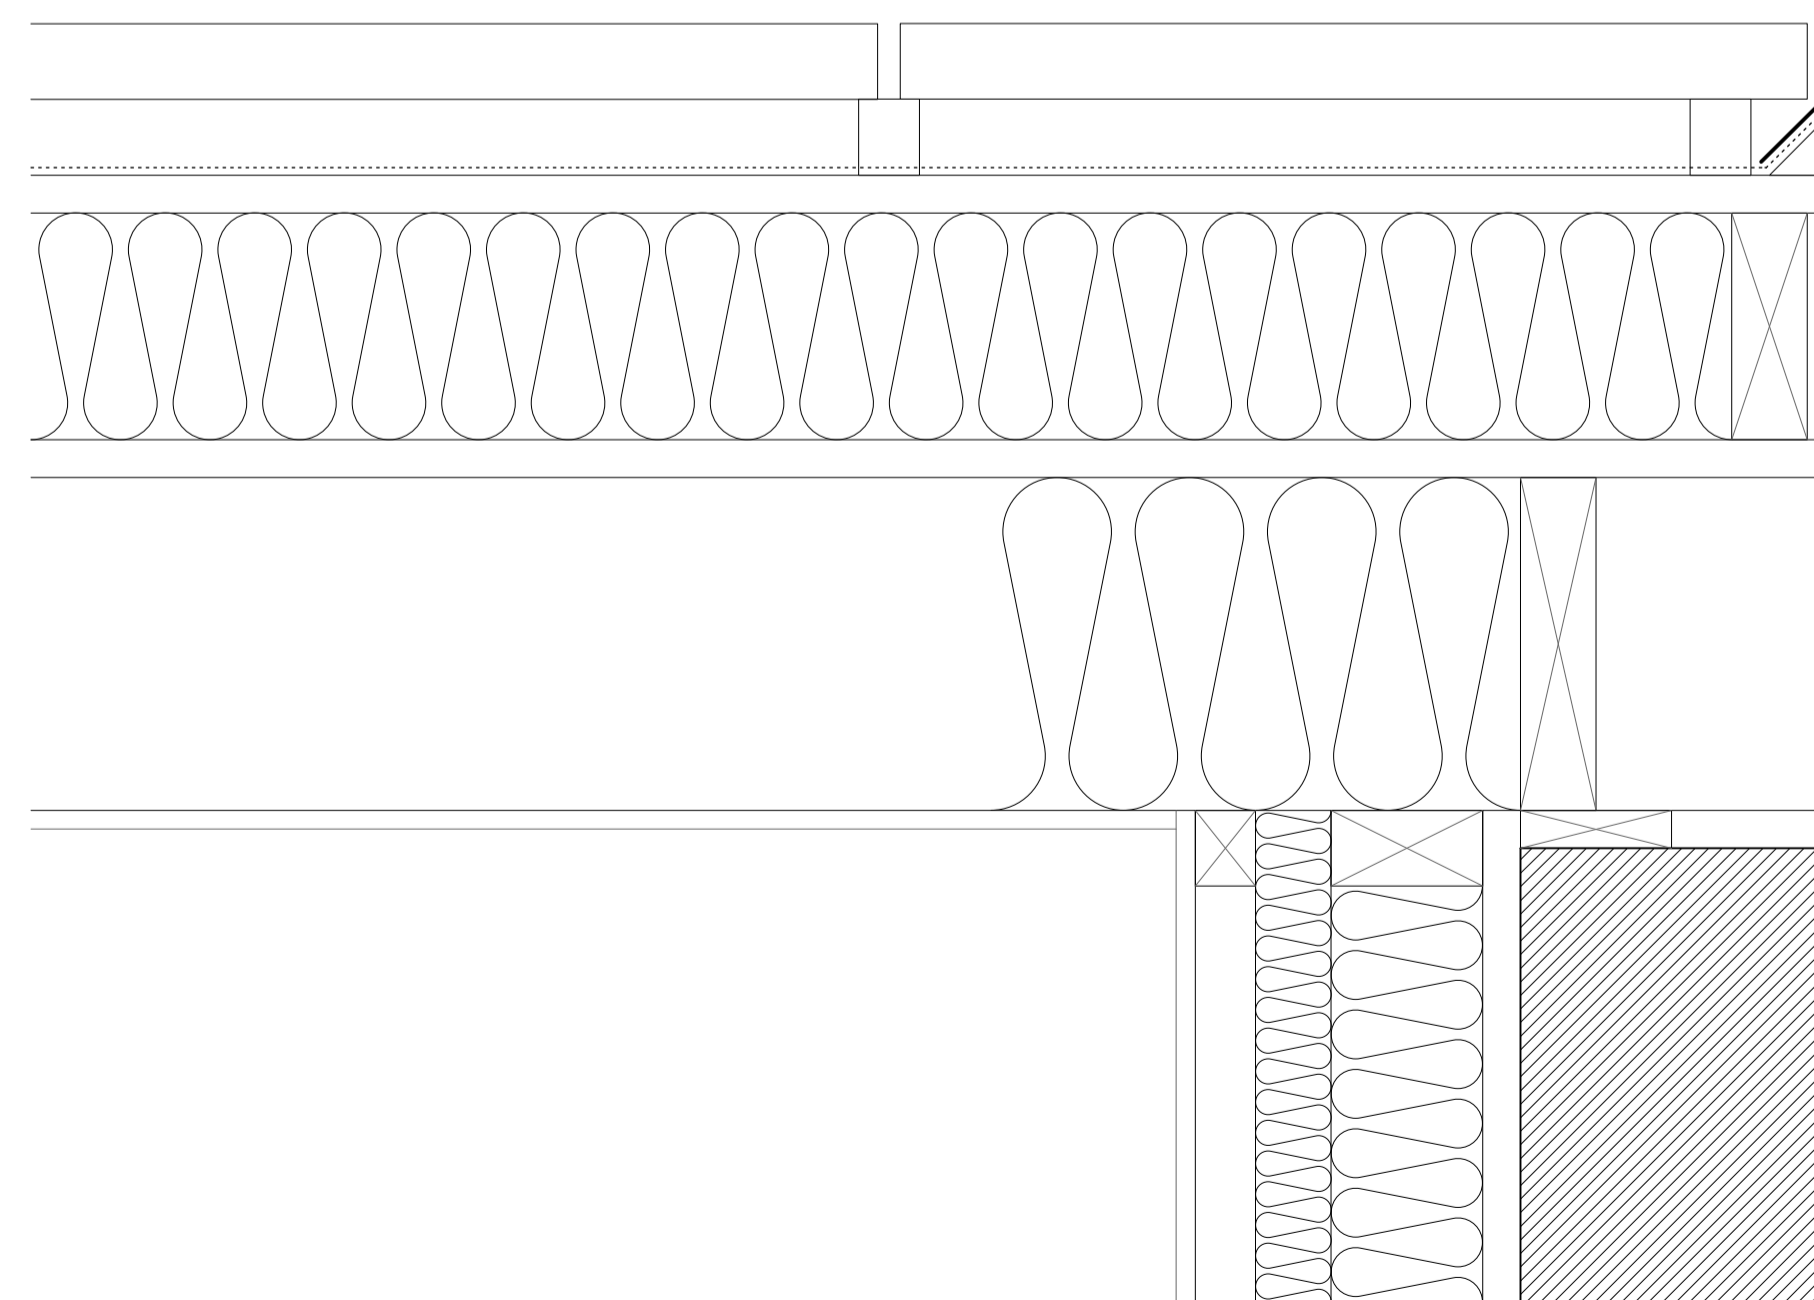

Flashing Detail 1:5

No	Revisions	Date	Initials
A	Planning Amendments Added	04.12.23	RG

**MANTELL
RITCHIE**

Chartered Architects

27A High Street, BANFF,
AB45 1AN
Tel: 01261 812267
Email: admin@mantelritchie.co.uk
www.mantelritchie.co.uk



Copyright of Mantell Ritchie, Chartered Architect.

project
**Bellevue House,
BANFF.**
Proposed Development
for
Mr & Mrs Howard

content
Sections & Details

scales
1:5, 1:20, 1:50

drawn by	size	date
MR	A1	30.10.22

ref	20039	08A
-----	--------------	------------