



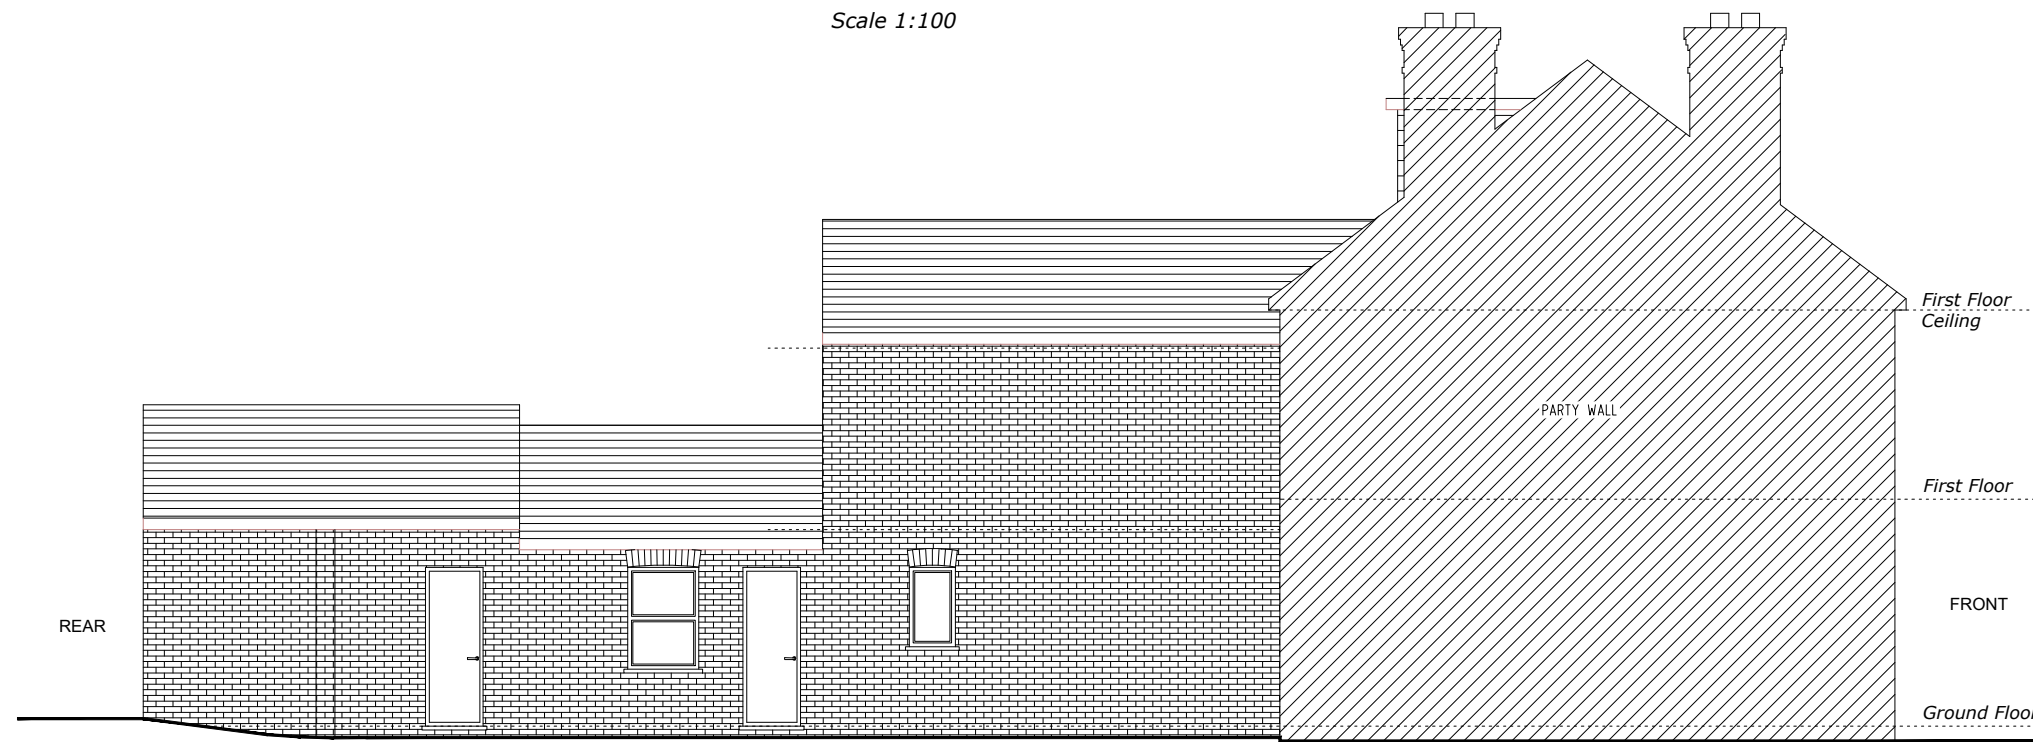

Existing Side 1 Elevation
Scale 1:100



Existing Side 2 Elevation
Scale 1:100

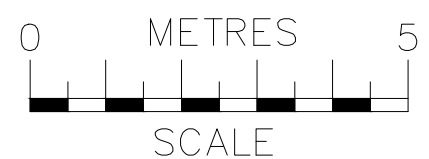

ajs
Planning
info@ajsplanning.co.uk
020 81501820

NOTES
The contractors are to check all the dimensions, levels, drain runs and general condition of the site before works commence.

All works are to be carried out in accordance with current Building Regulations, British Standards, Code of Practice and Local Authority Requirements.

Project: 21 High Street, Ingatstone CM4 9DU	
Title: Existing <i>Side Elevations (1 & 2)</i>	
Date: 24.01.24	Scale: 1:100 @ A3
Dwg. No. HS.21.EX.104	Rev: 0