



PROPOSED FRONT ELEVATION




REAR ELEVATION




SIDE ELEVATION




SIDE ELEVATION

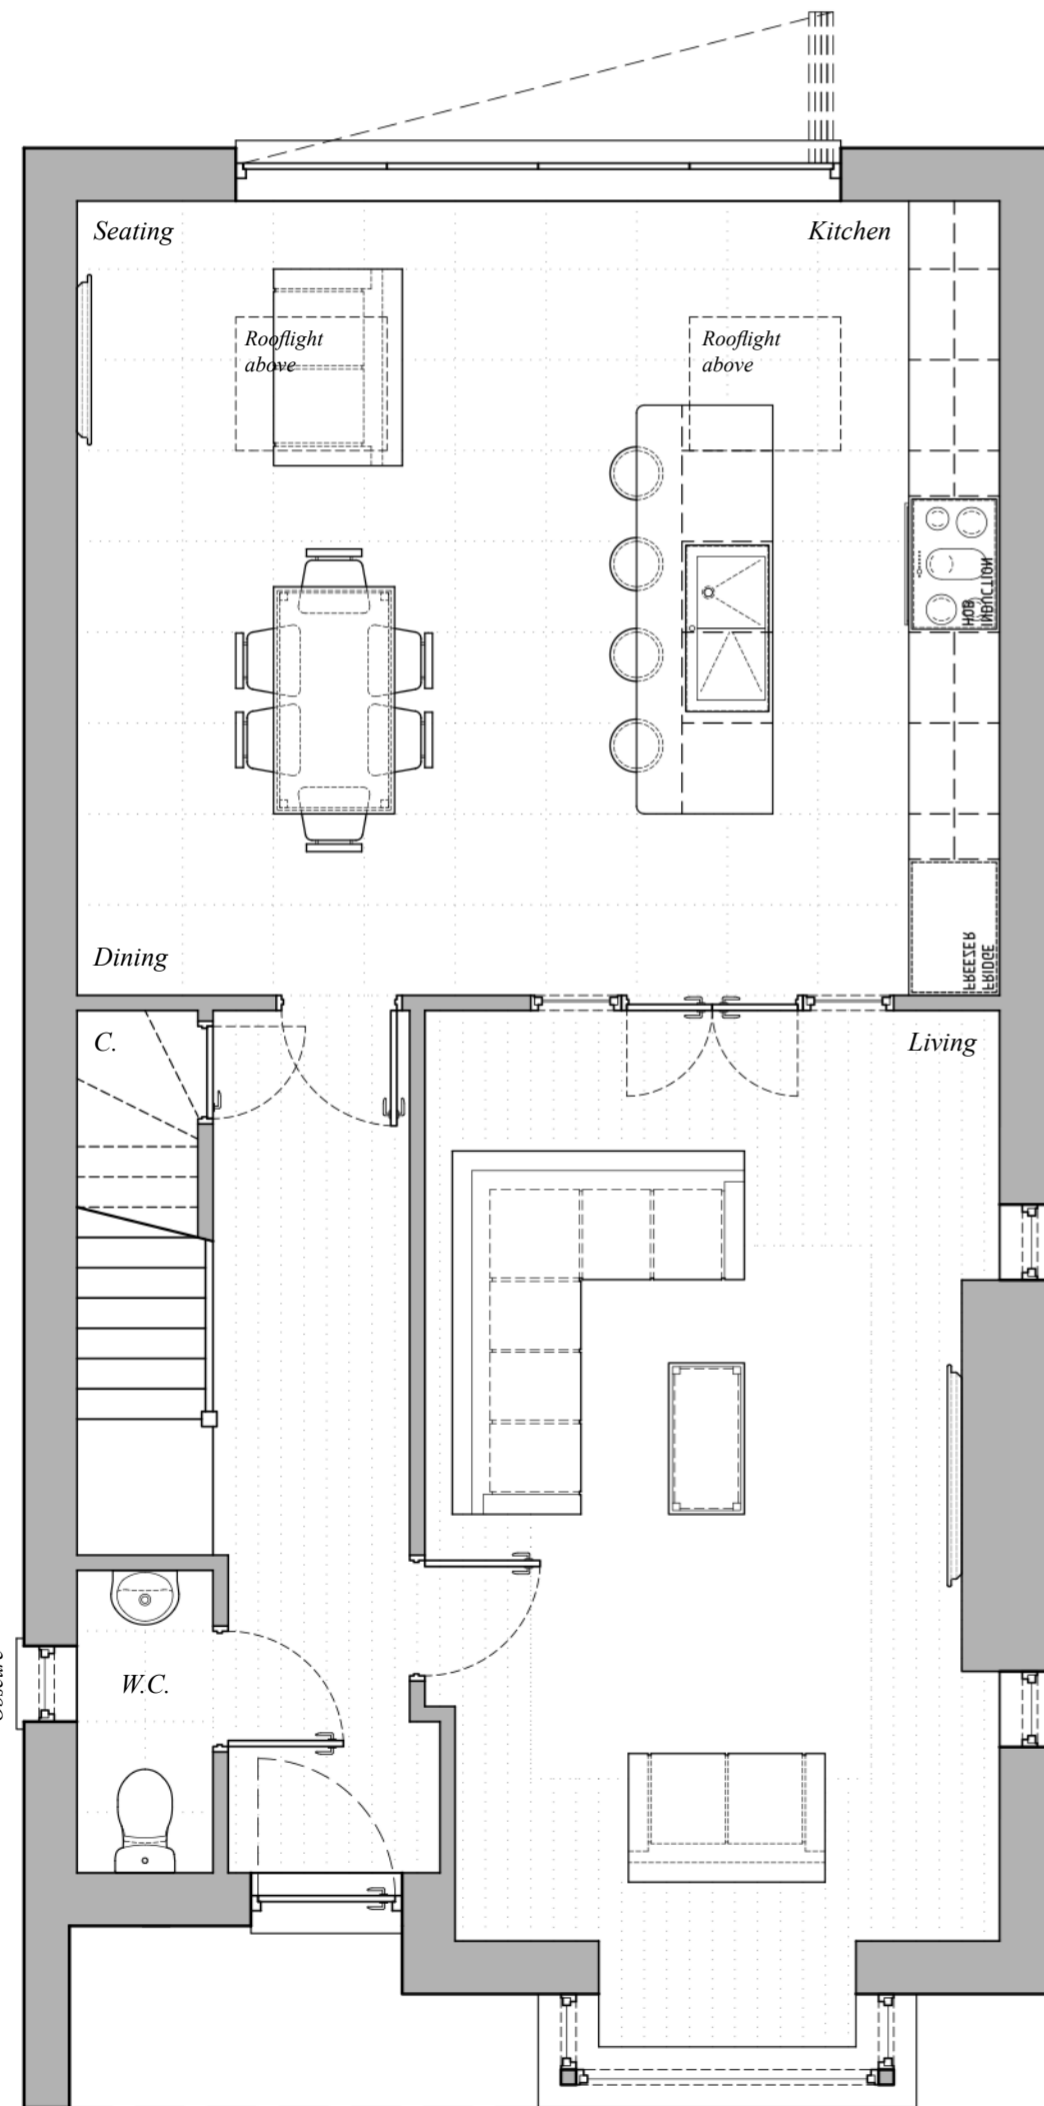

PROPOSED GROUND FLOOR PLAN

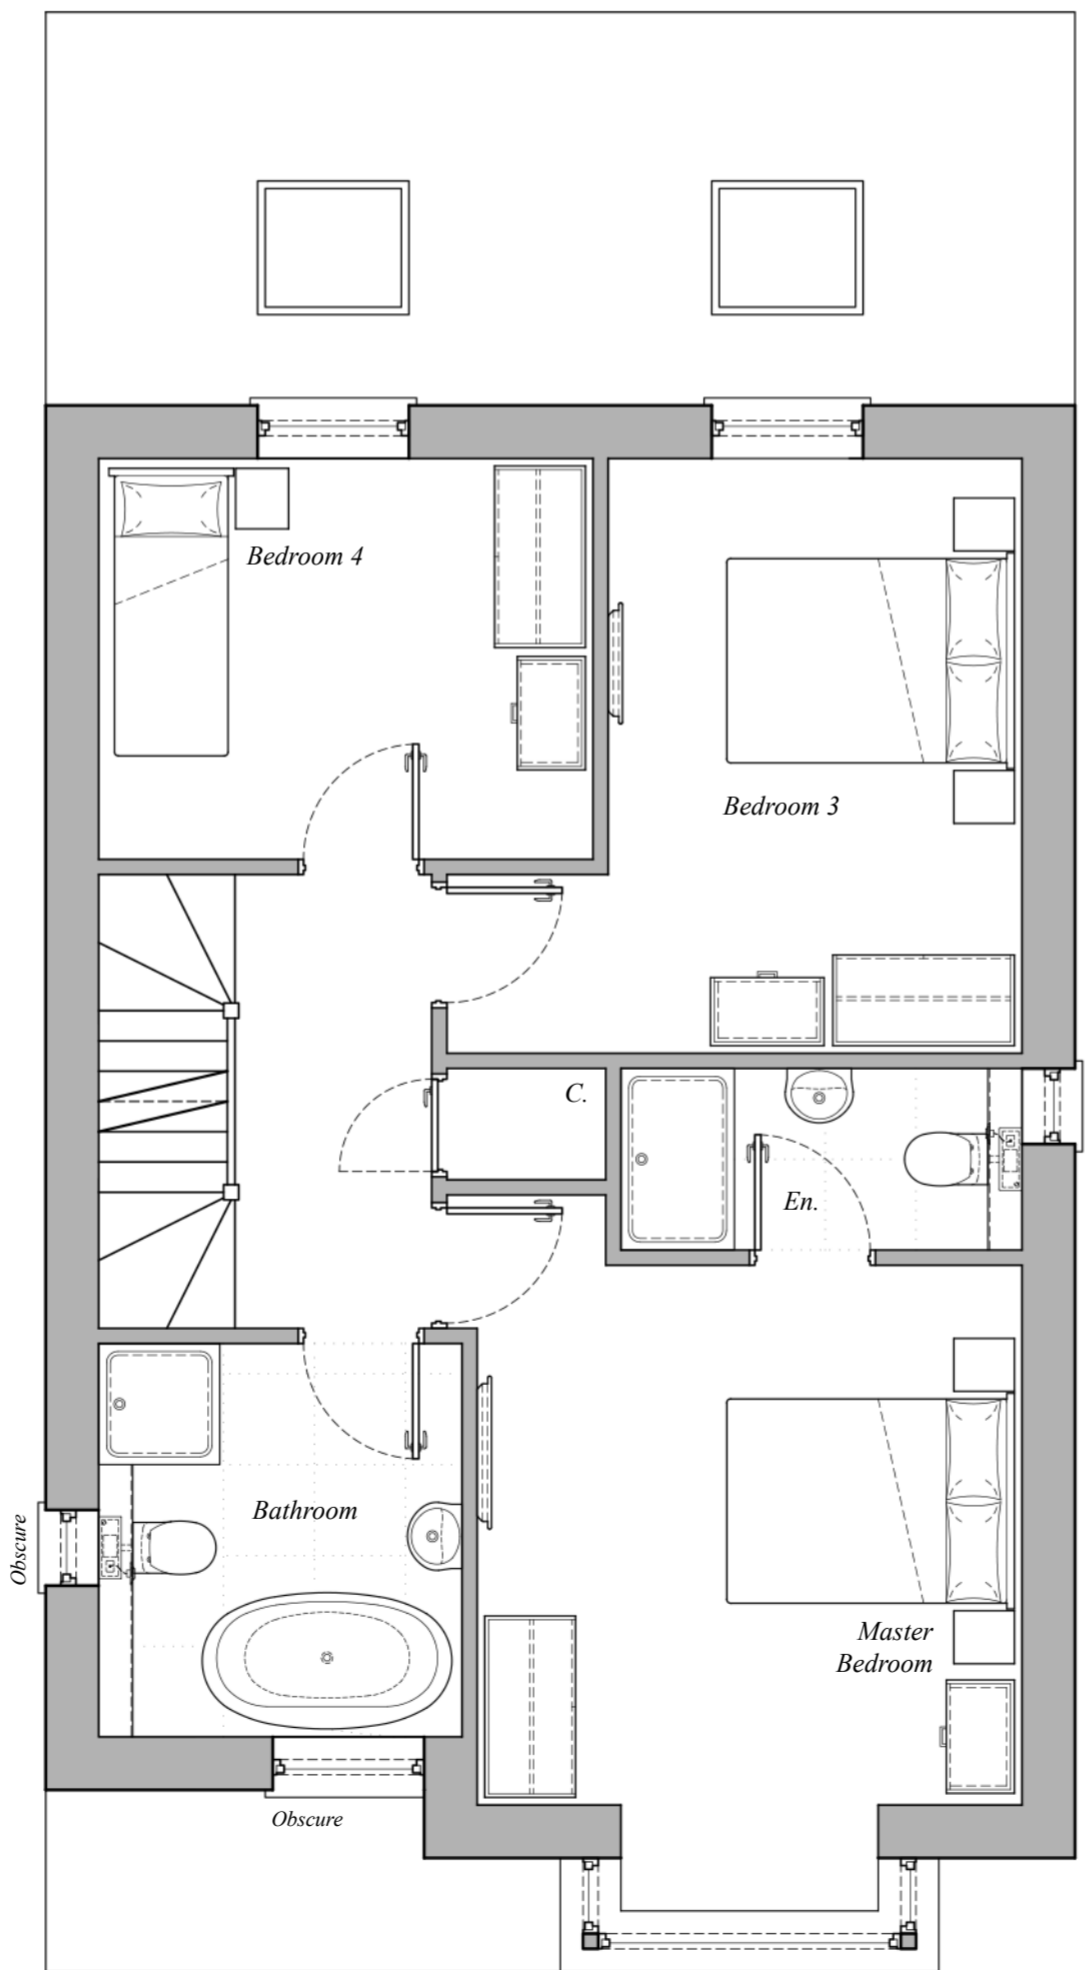


FIRST FLOOR PLAN

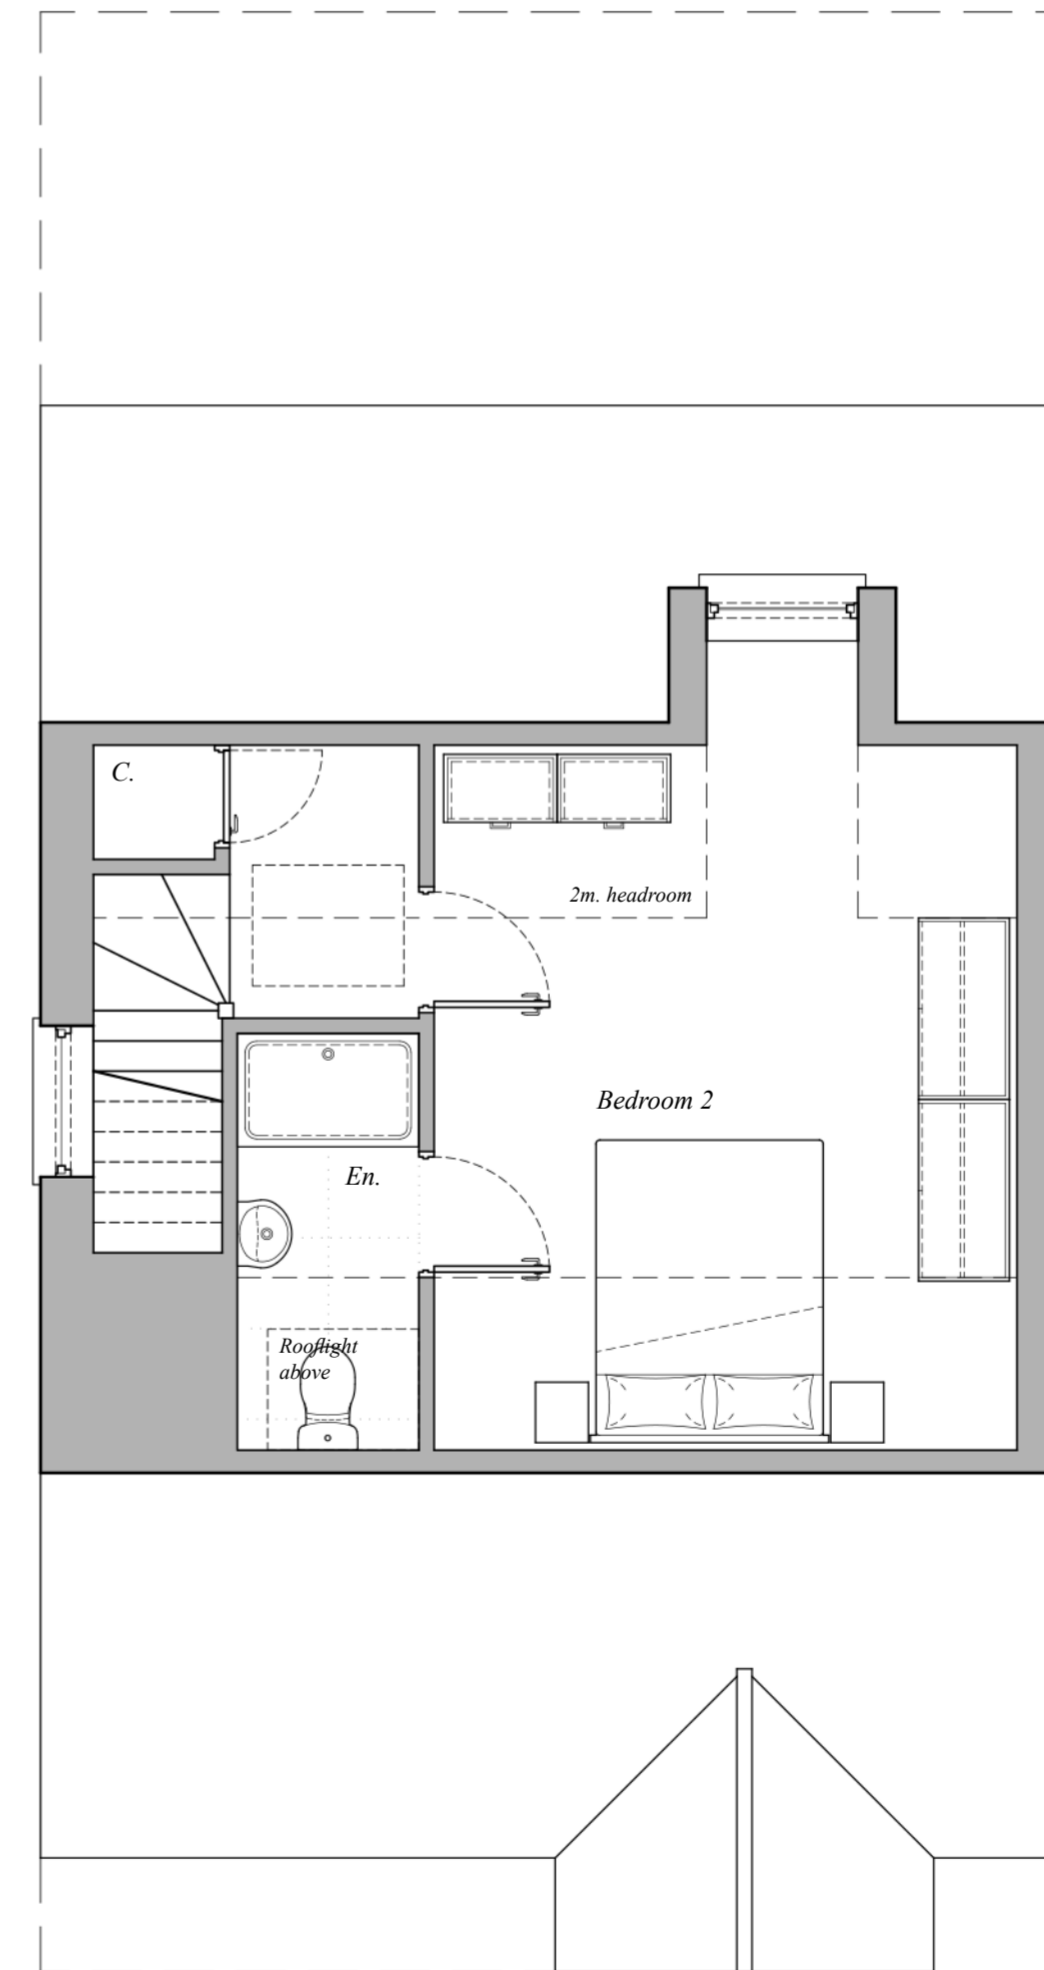

SECOND FLOOR PLAN (LOFT-SPACE)

© The copyright in all designs, drawings, schedules, specifications and any other documentation prepared by Baron Architects Ltd. in relation to this project shall remain the property of Baron Architects Ltd. and must not be reissued, loaned or copied without prior written consent.

This drawing is to be read in conjunction with all architectural drawings, schedules and specifications, and all relevant consultants' information relating to the project. Refer any found discrepancies to Baron Architects Ltd.

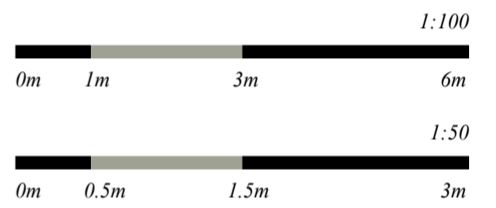

02.	Validation resubmission.	21.03.2024
01.	Planning issue.	11.03.2024
00.	Client draft issue.	05.03.2024

PROPOSED DWELLING

PROP FLOOR PLAN + ELEVATIONS

IN PROPERTY LTD

LAND ADJACENT 124 BENFLEET ROAD
HADLEIGH, BENFLEET
ESSEX. SS7 1QH

BA031.304.02 1:50/100 @ A2 21.03.2024

BARON ARCHITECTS

studio@baronarchitects.com
07999 928 718
www.baronarchitects.com

