



EXISTING SIDE ELEVATION SOUTH




EXISTING FRONT ELEVATION EAST

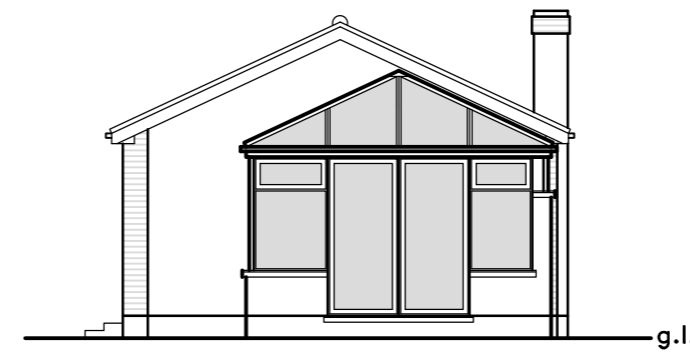


EXISTING SIDE ELEVATION NORTH

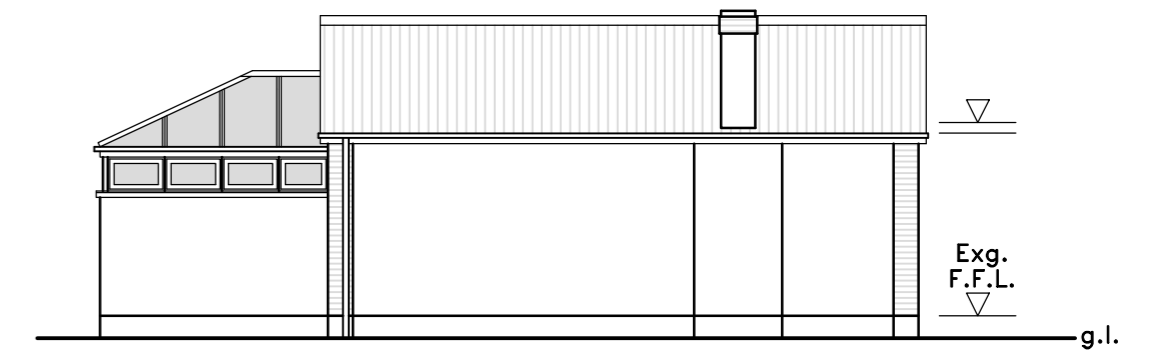


EXISTING REAR ELEVATION WEST

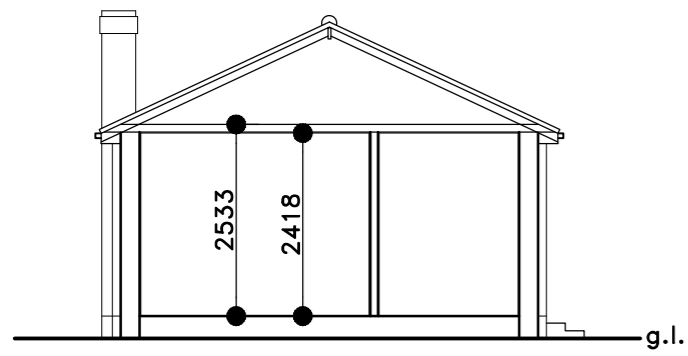


EXISTING SECTIONAL VIEW

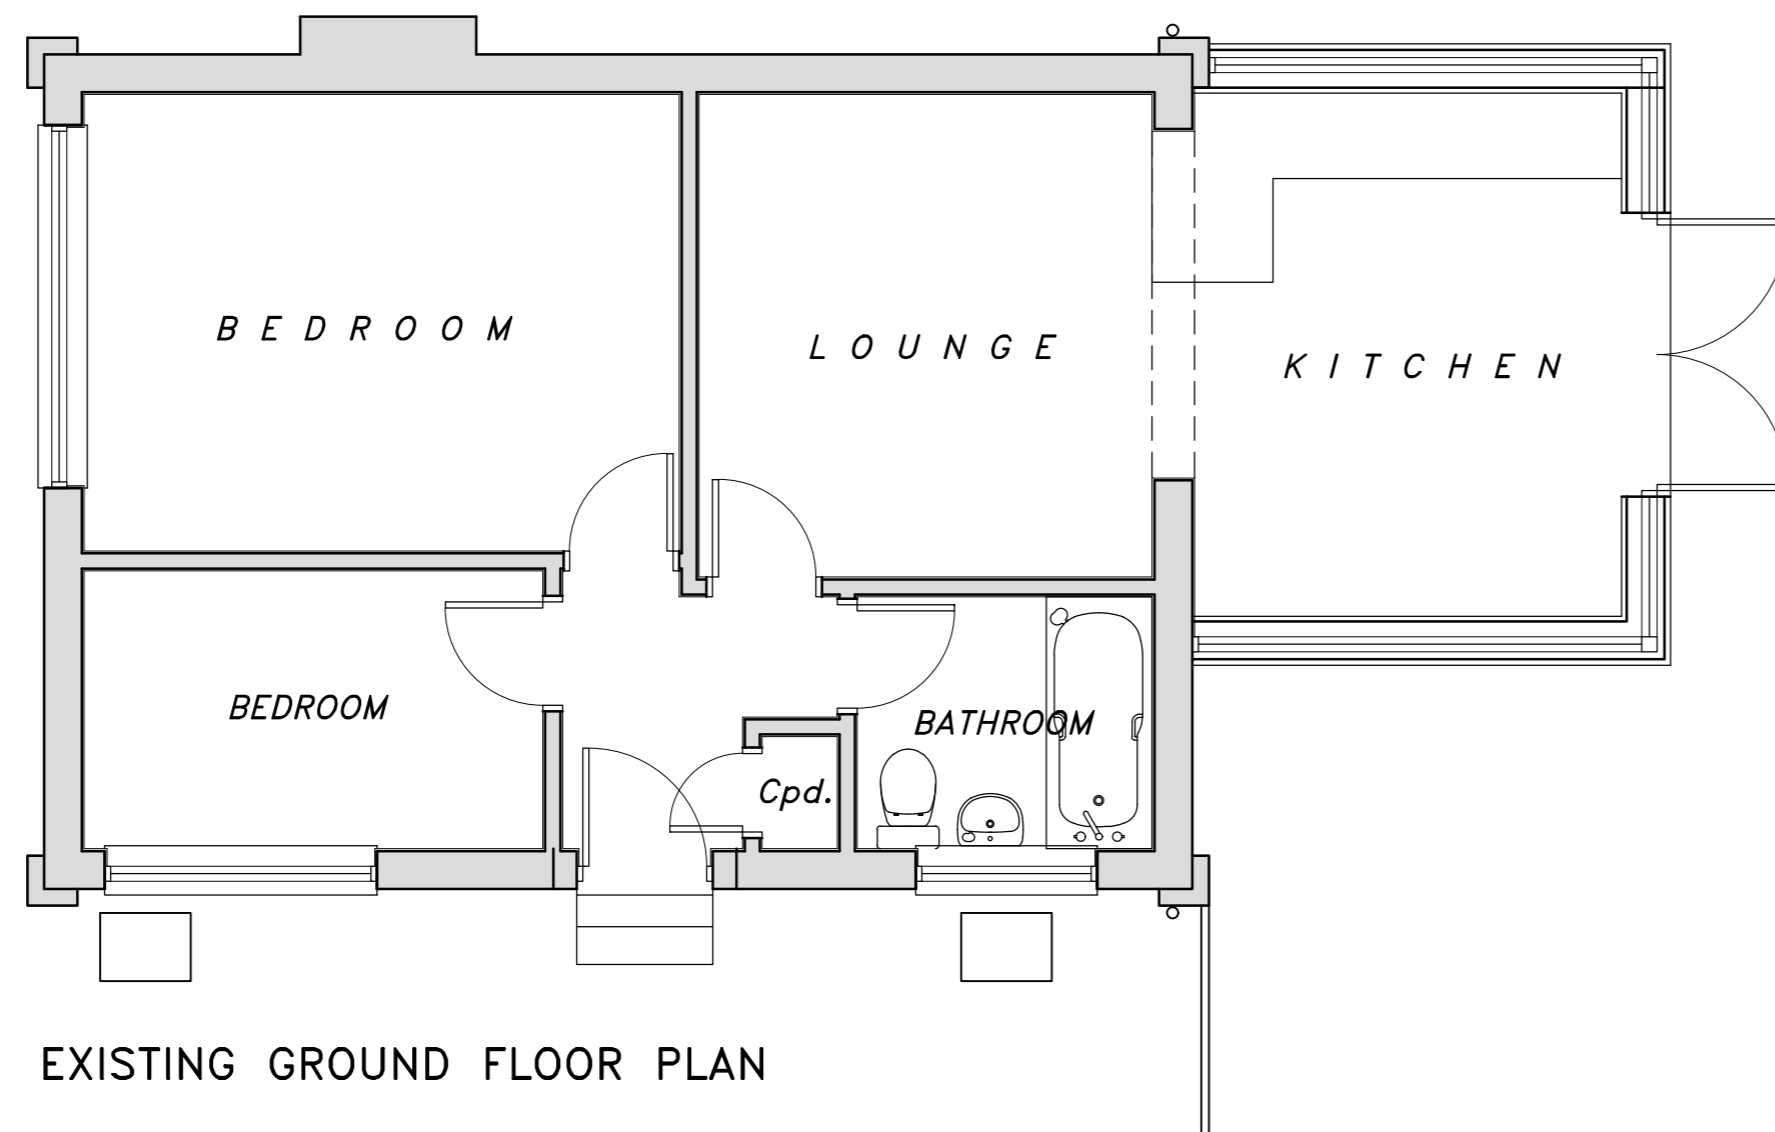


EXISTING GROUND FLOOR PLAN

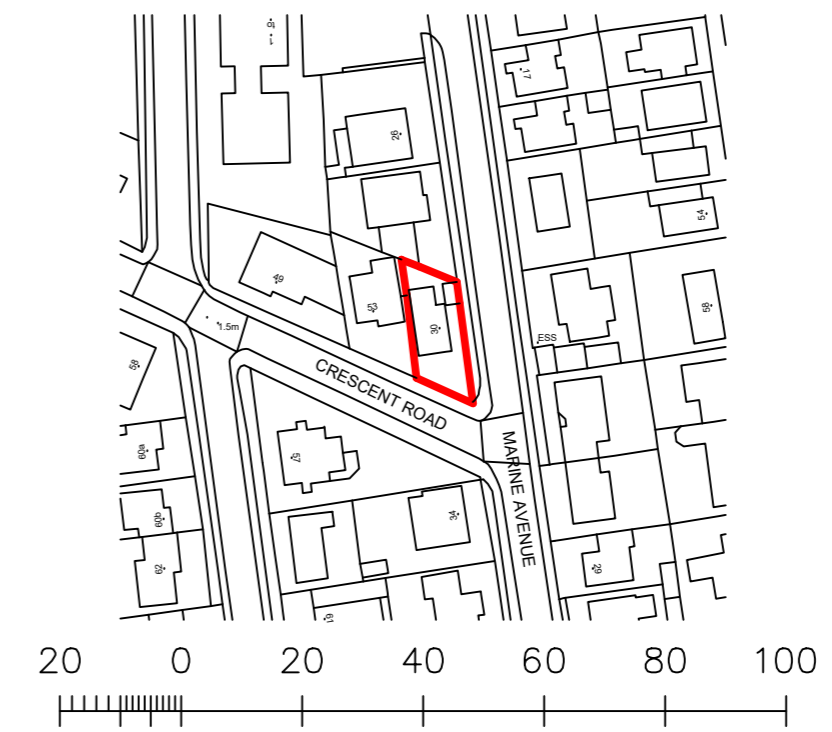


LOCATION PLAN
 SCALED 1:1250
 APPLICATION SITE OUTLINED IN RED

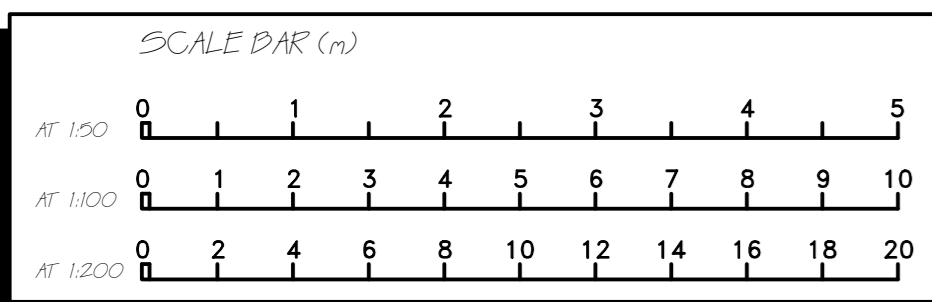

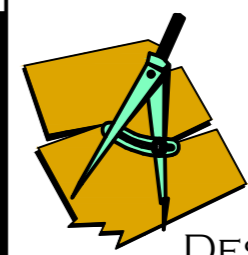

ROB PARISH
 B.ENG (HONS.)

DESIGN & PLANNING SERVICES
 TEL. 07759 239490
 Email: rspdesignoffice@gmail.com



CLIENT; MR A. STRATTON
 30 MARINE AVENUE
 CANVEY ISLAND
 ESSEX SS8 7NJ

PROPOSAL; NEW ROOF TO PROVIDE NEW FIRST FLOOR

TITLE; EXG. FLOORPLANS & ELEVATIONS

DRAWN; RSP CHK; DATE; 06 / 11 / 23 REF;
 No.; 22-071-PP-01 SCALE; 1:50,100 @ A2 ISS; 03

REVISIONS;

ISS.	DATE	DESCRIPTION
03	21/03/24	SECTIONAL VIEW ADDED
02	14/11/23	SITE LOCATION PLAN ADDED