

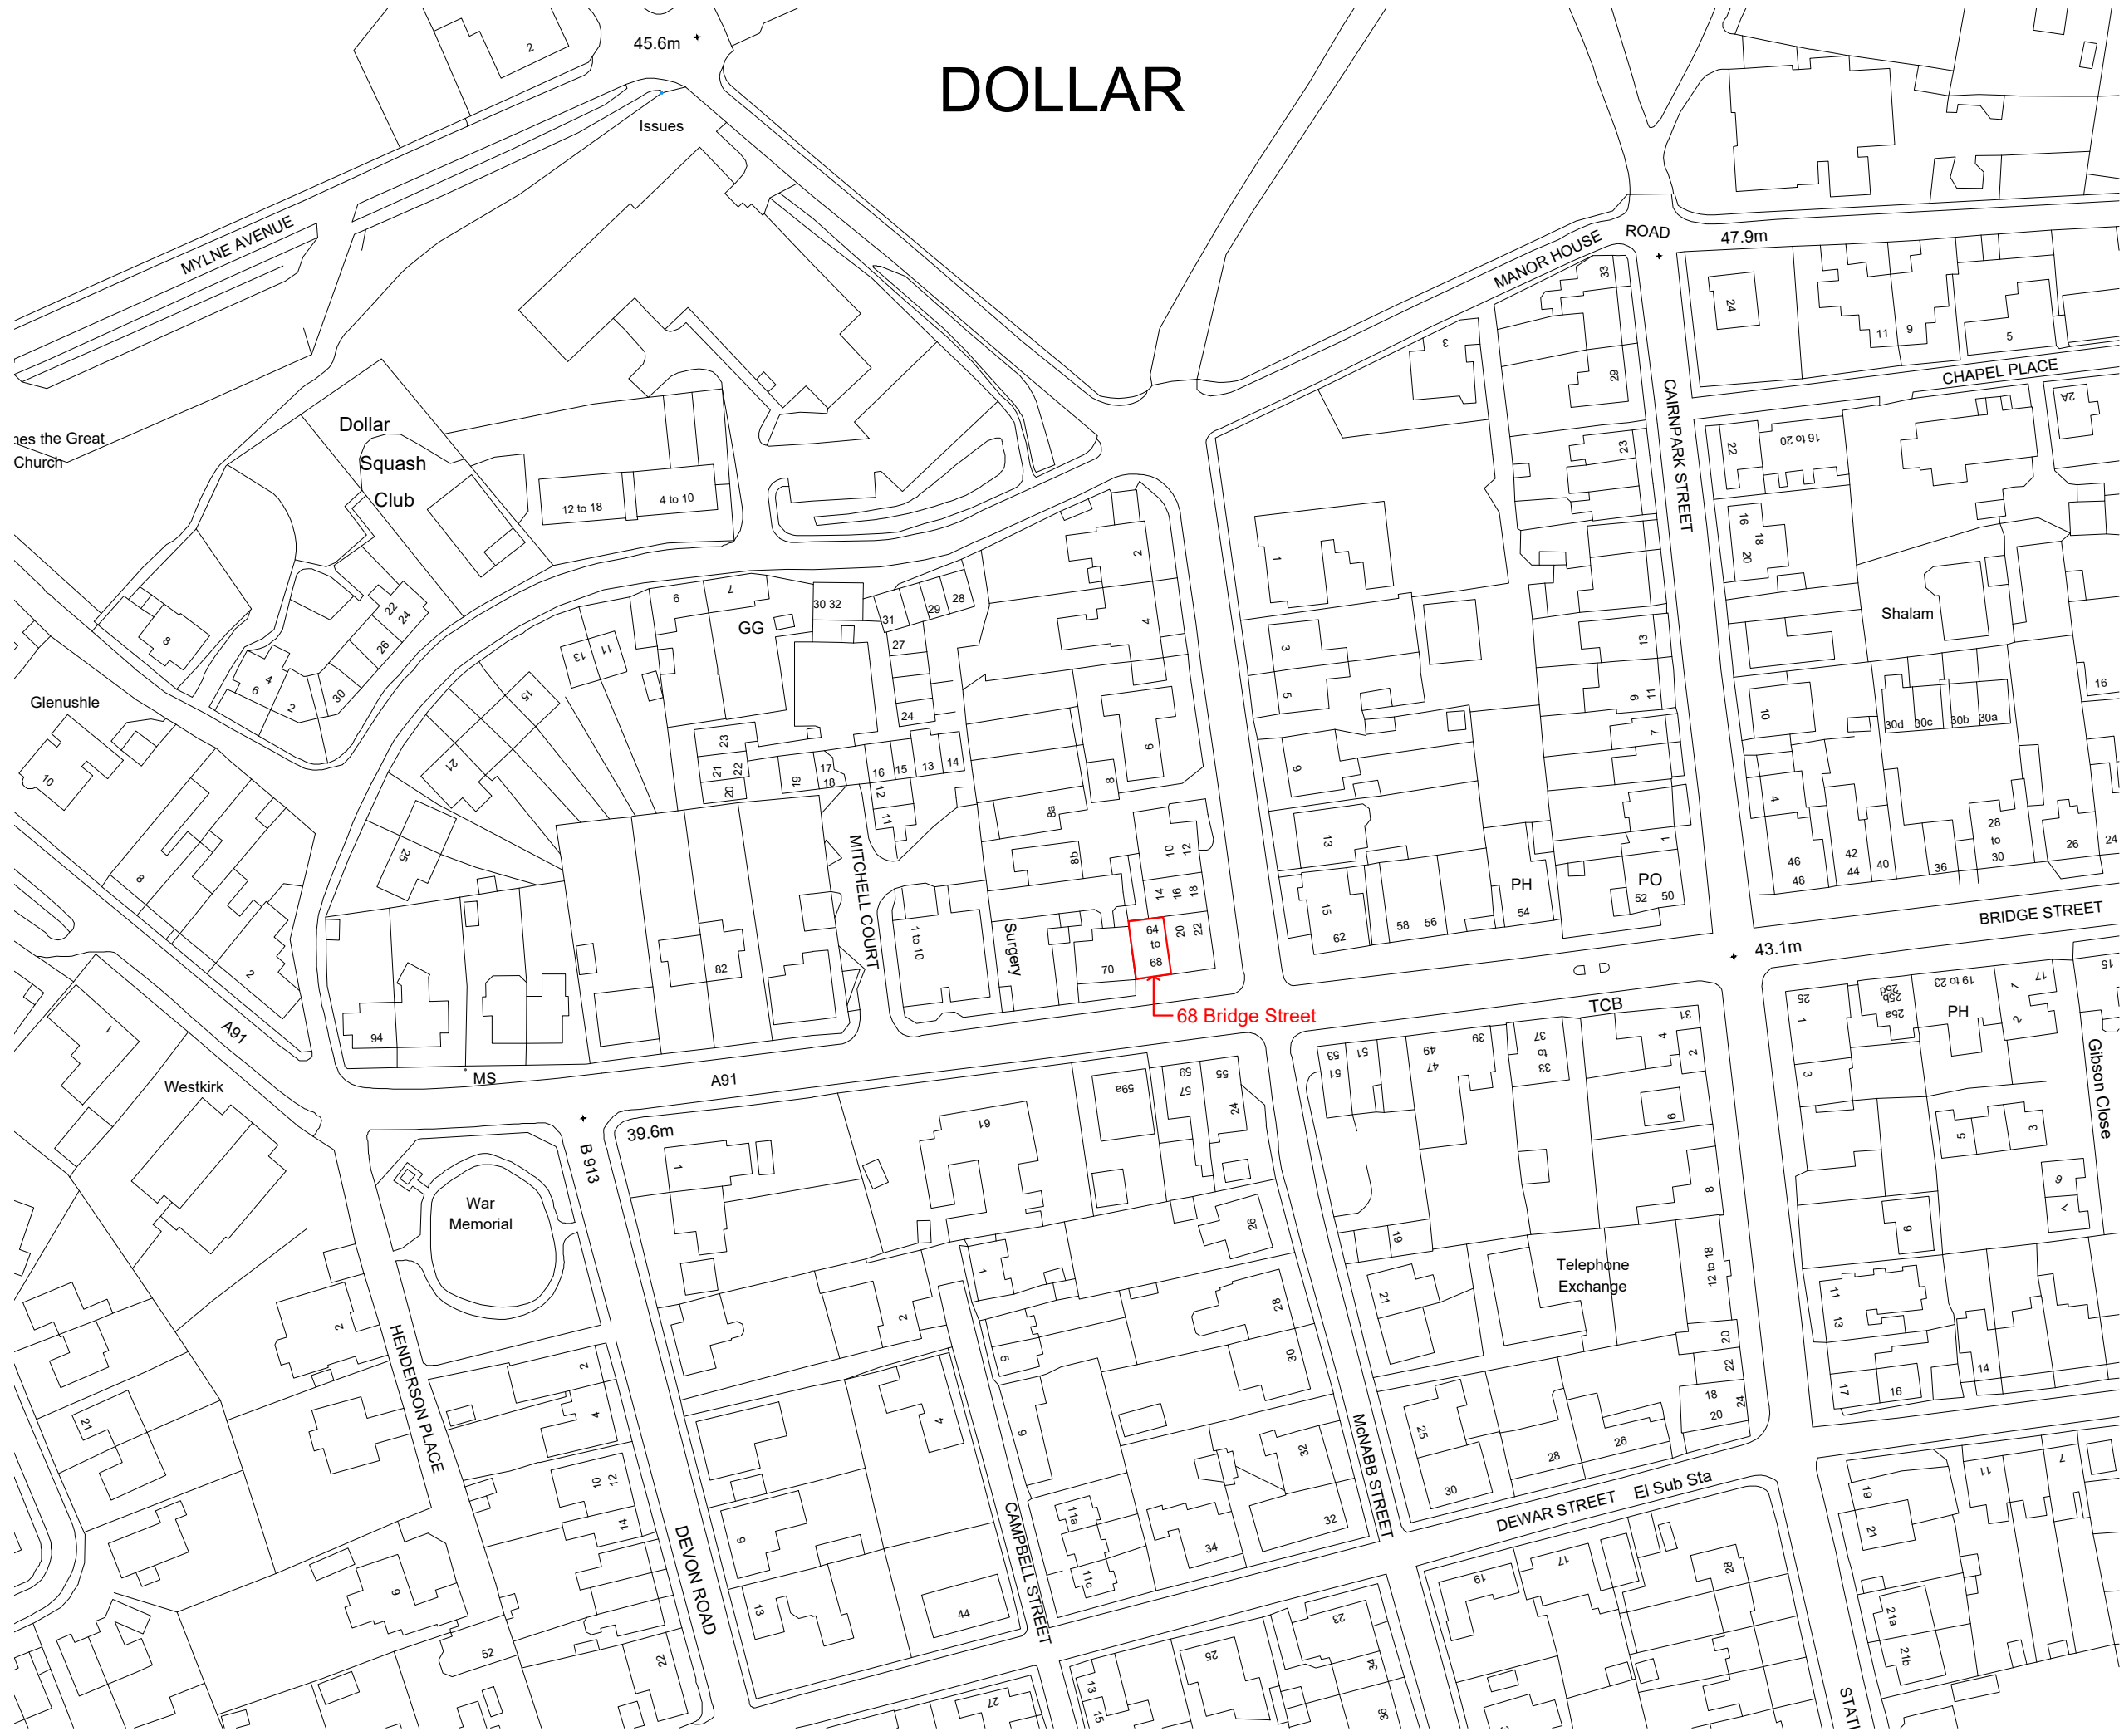


# DOLLAR

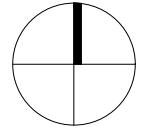

The use of this data by the recipient acts as an agreement of the following statements. Do not use this data if you do not agree with any of the following statements:-

Only scale for Planning purposes. Use figured dimensions in all cases. Check all dimensions on site. Report any discrepancies in writing to the author of this drawing before proceeding.

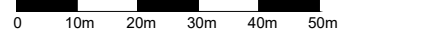

Amendment					
Status	<b>PLANNING</b>				
Project	<b>68 Bridge Street Dollar</b>				
Drawing	<b>Location Plan</b>				
Drawing No.	Originator	Level	Type	Role	Number
Project ID					<b>PL_001</b>
Project	Scale at A3	Drawn By	Status	Revision	
<b>095</b>	<b>1:1250</b>	<b>JL</b>			