


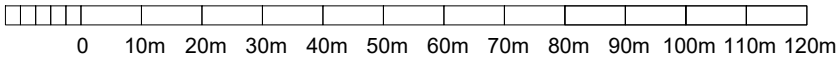

scale bar 1:1250



REV A - 22/01/24 - Minor amendments



01535 630772
 info@larkarchitects.co.uk www.larkarchitects.co.uk

client: Tom Holmes

project: 19 Water Street, Skipton.

drawing: Location Plan

status: PLANNING

job no: 1441	dwg no: 01	rev: A
--------------	------------	--------

scale: 1:1250 @ A4 drawn: W.D check: R.A.K
 date: NOV 2022 © This drawing is copyright of LARK Architects Ltd

LARK Architects Ltd
 Unit 10 Riparian Court
 The Crossings, Cross Hills,
 Keighley, West Yorkshire, BD20 7BW.

