


This copy has been made by or with the authority of Midlothian Council pursuant to Section 47 of the Designs and Patents Act 1988. Unless that Act provides a relevant exception to copyright, the copy must not be copied without the prior permission of the copyright owner.




General Note
 This drawing is not to be scaled.
 The contractor is to check all site dimensions against information given on this drawing before putting work in hand.

Revision:
 --- --- ---

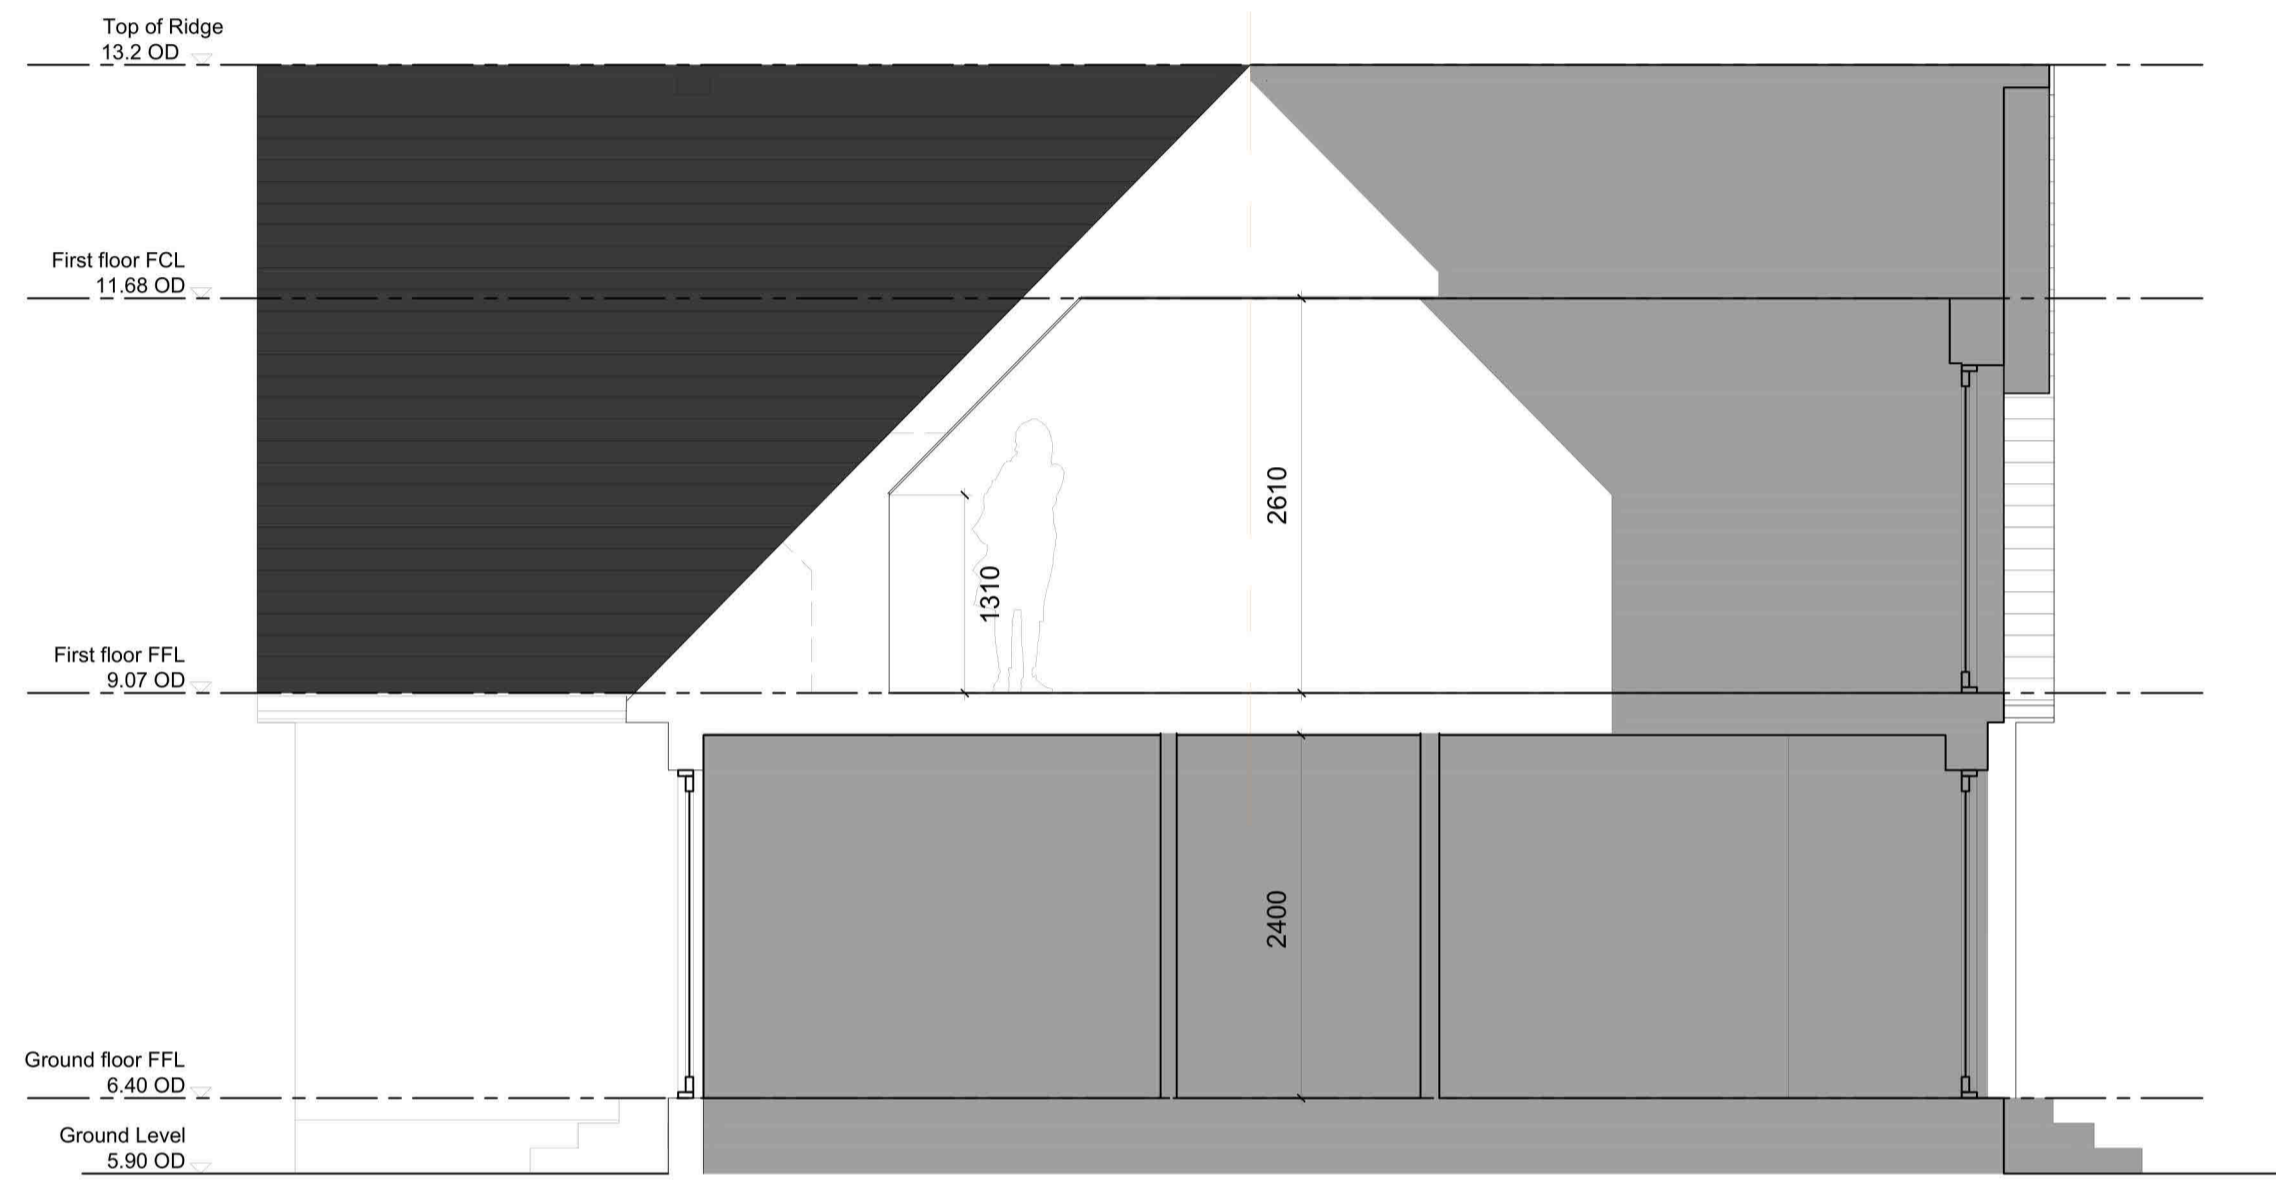

PROPOSED SECTION AA
 Scale 1:50

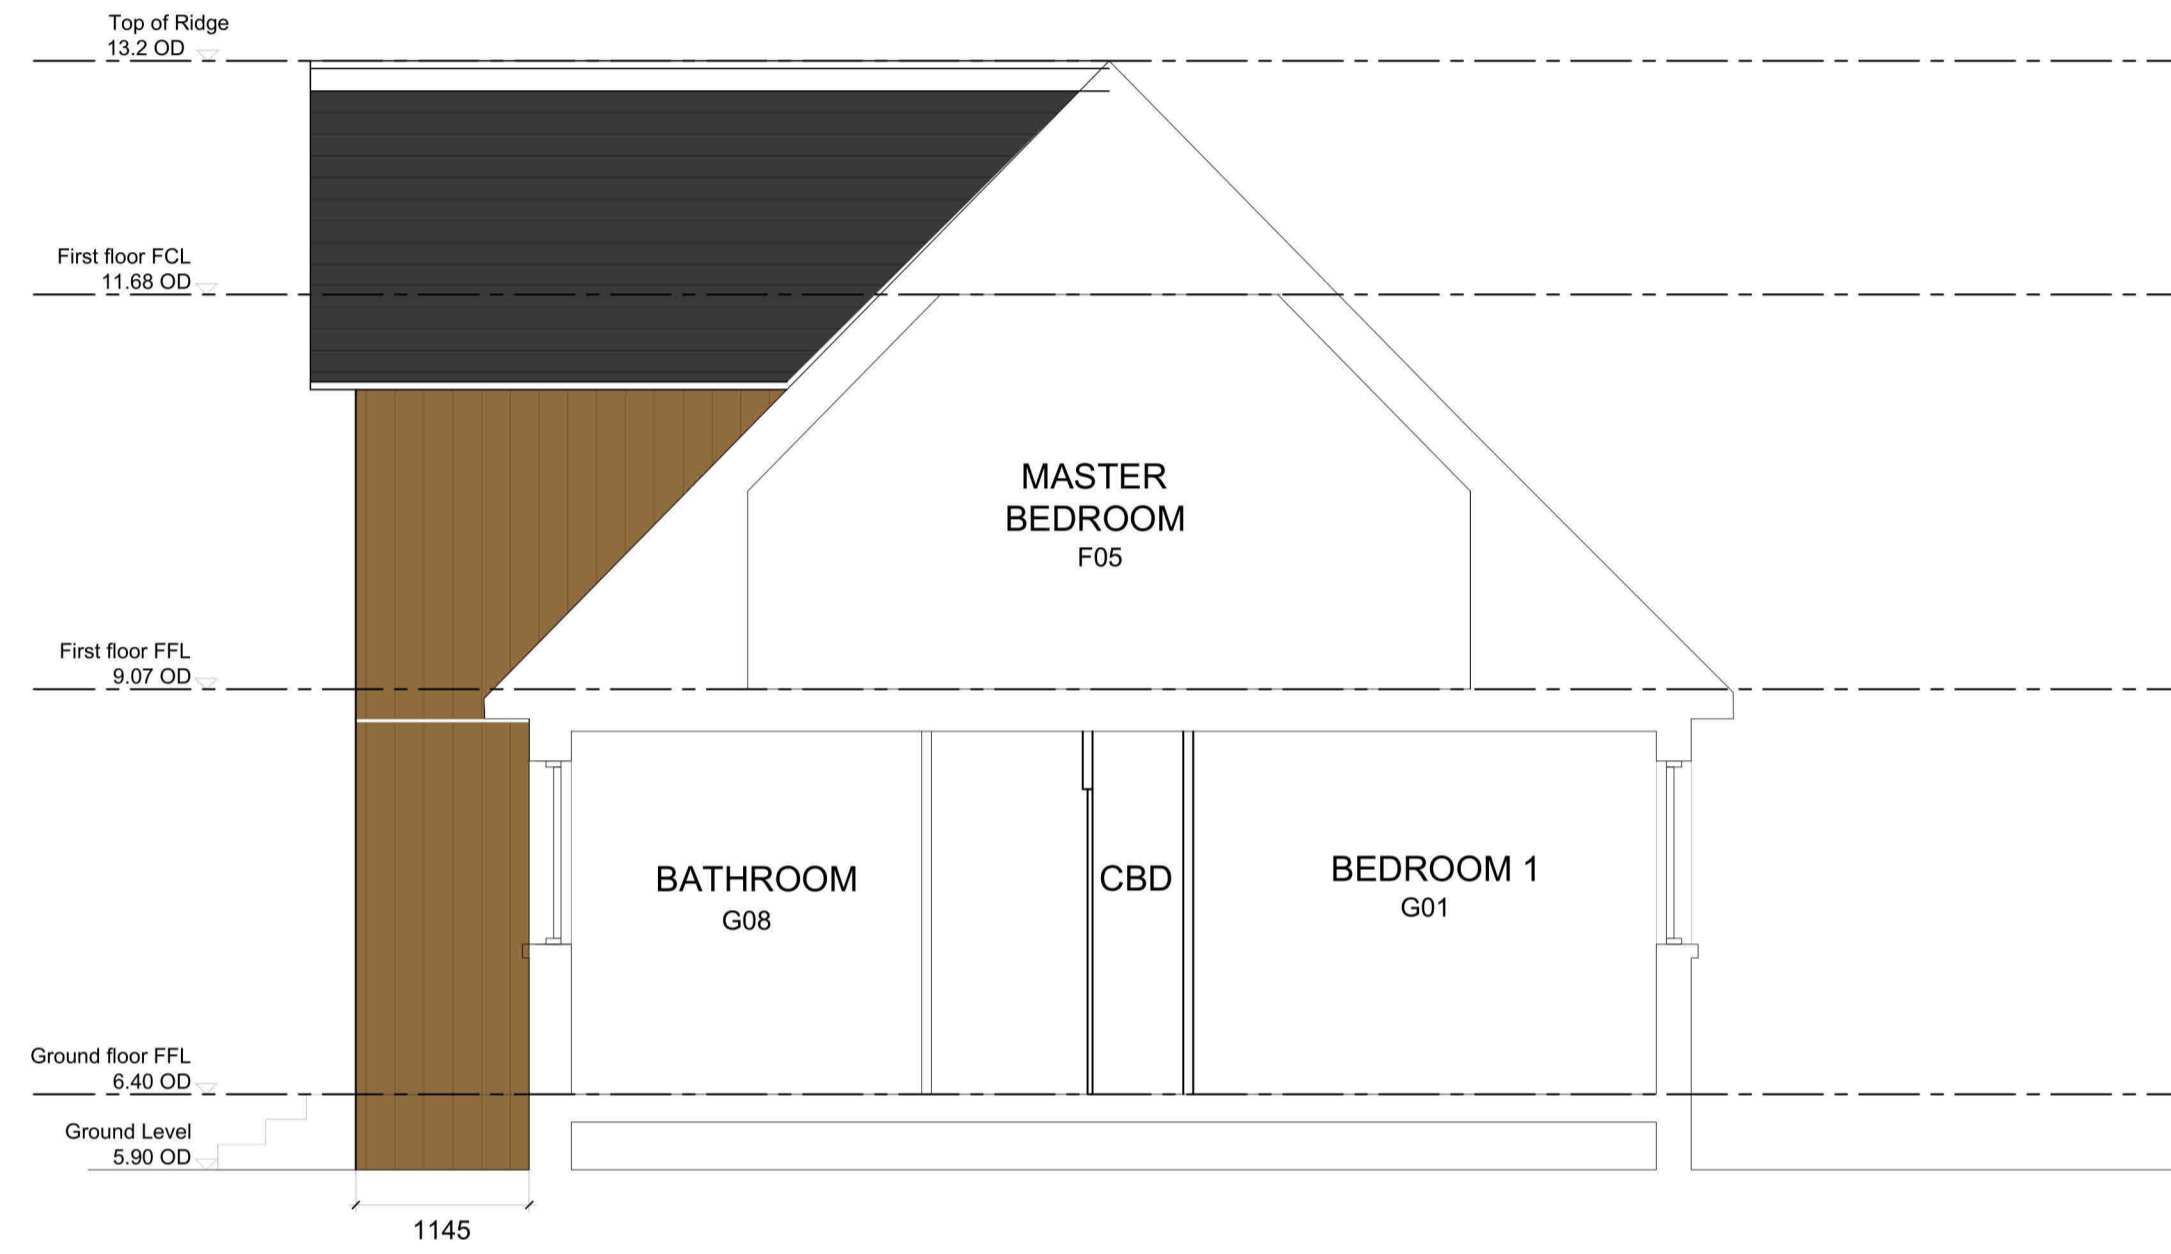

PROPOSED SECTION BB
 Scale 1:50

- KEY**
- Demolitions
 - Proposals
 - Hatch-glass
 - Hatch - New Roof Covering
 Creaton Titania - FINESSE
 schwarz glasiert. Refer additional information submitted as part of the application.
 - Boundary site
 - Boundary client land


Project:
 56 Millerhill

Client:
 Mr & Ms Wojtaszek

Status:
 Planning

Drawing:
 Proposed Sections

Scale: 1:50@A1
 1:100 @ A3
 Date: 25.03.24

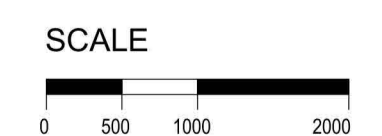

Taft
 Architects

contact@taft-architects.com
 www.taft-architects.co.uk
 All Rights Reserved Taft Architects Limited, Registered
 Company No: SIC689525

Drawing
Number: 201