


This copy has been made by or with the authority of Midlothian Council pursuant to Section 47 of the Designs and Patents Act 1988. Unless that Act provides a relevant exception to copyright, the copy must not be copied without the prior permission of the copyright owner.




General Note
 This drawing is not to be scaled. The contractor is to check all site dimensions against information given on this drawing before putting work in hand.

Revision:
 --- --- ---

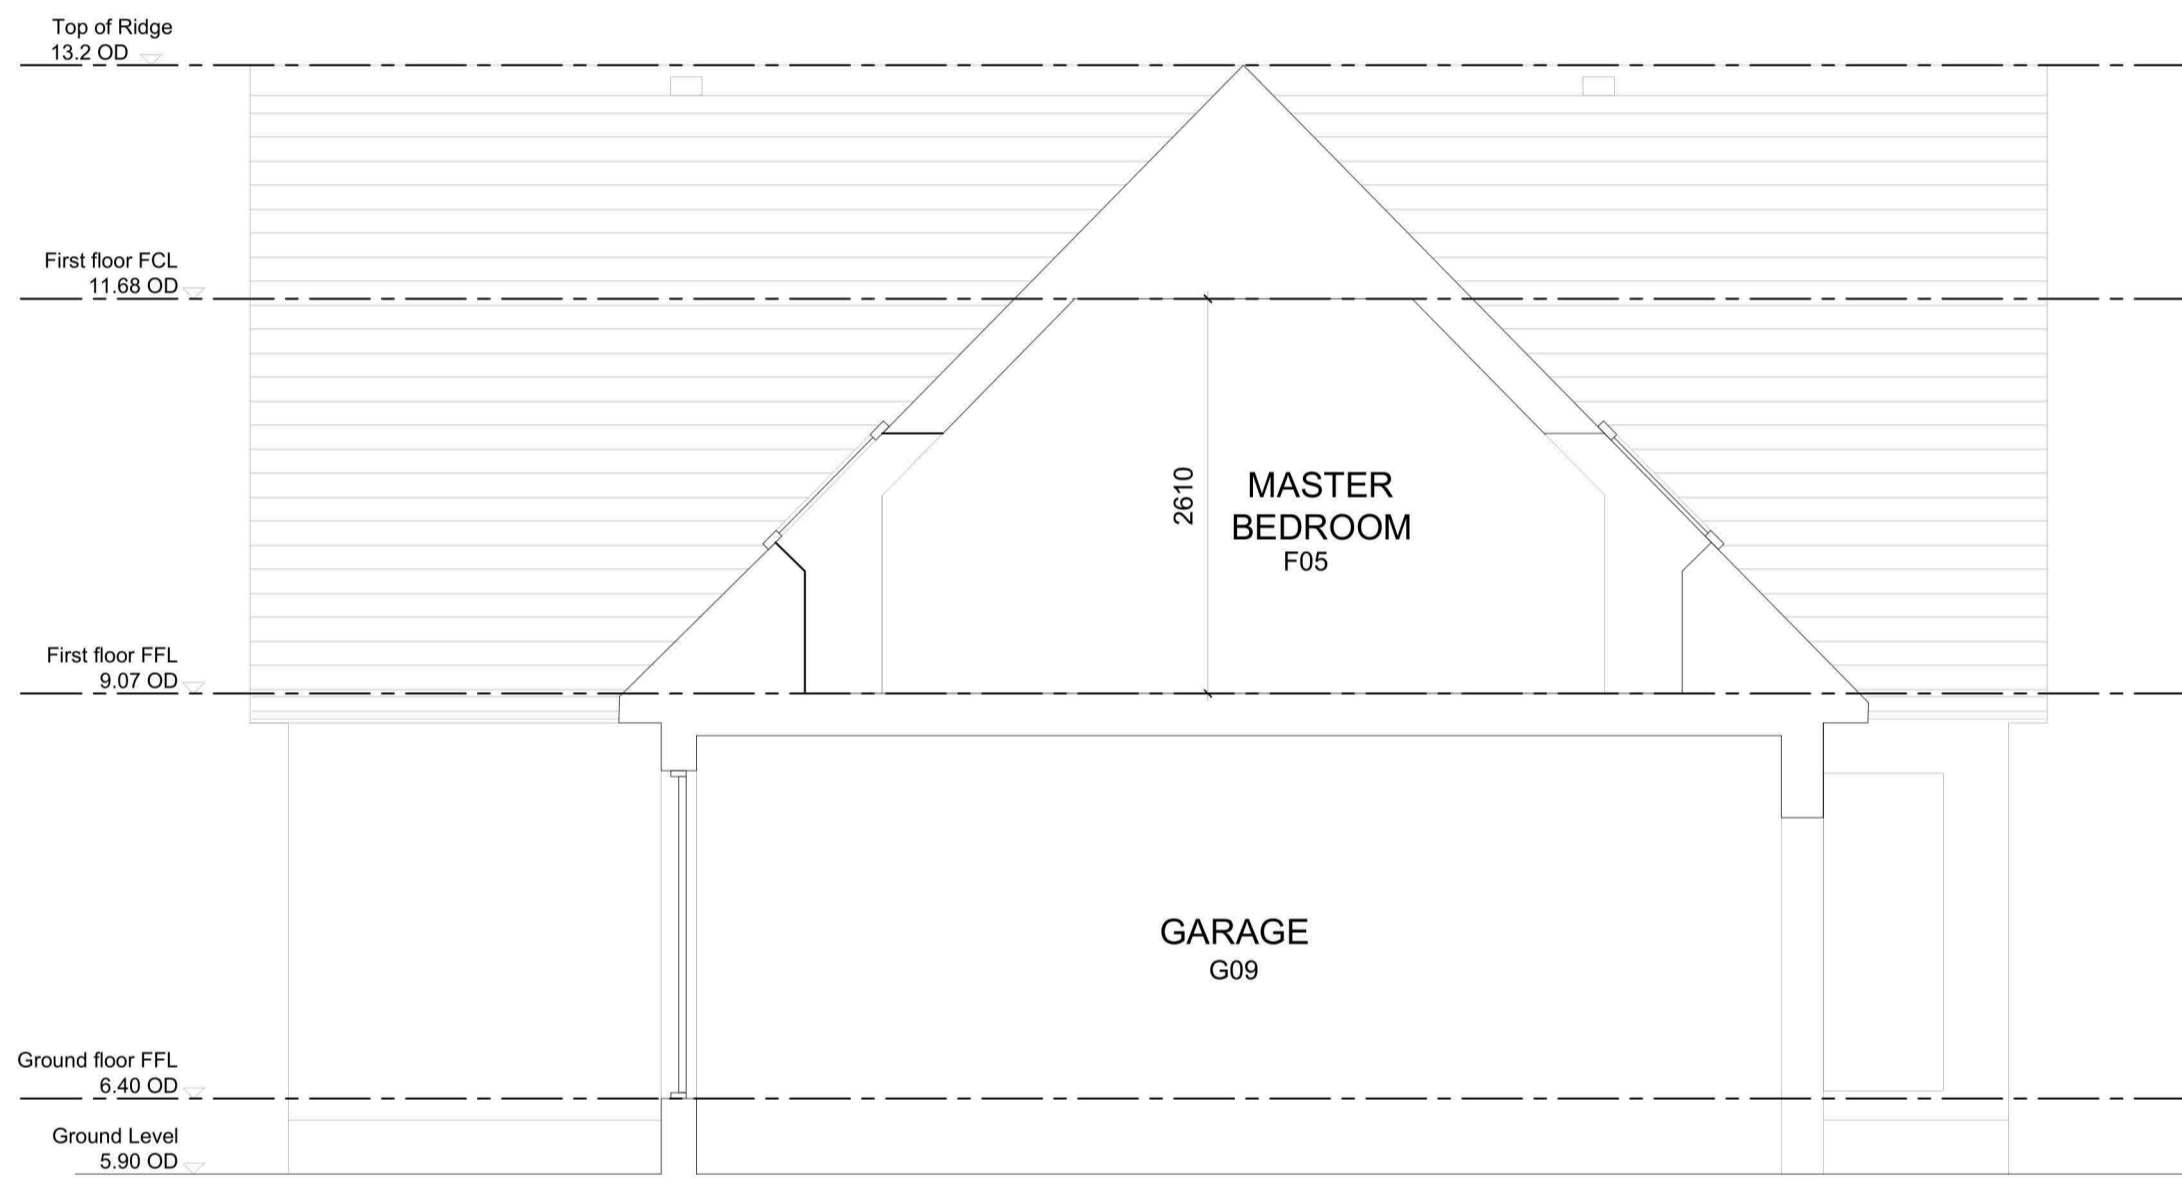


EXISTING SECTION A-A
 Scale 1:50

EXISTING SECTION A-A
 Scale 1:50

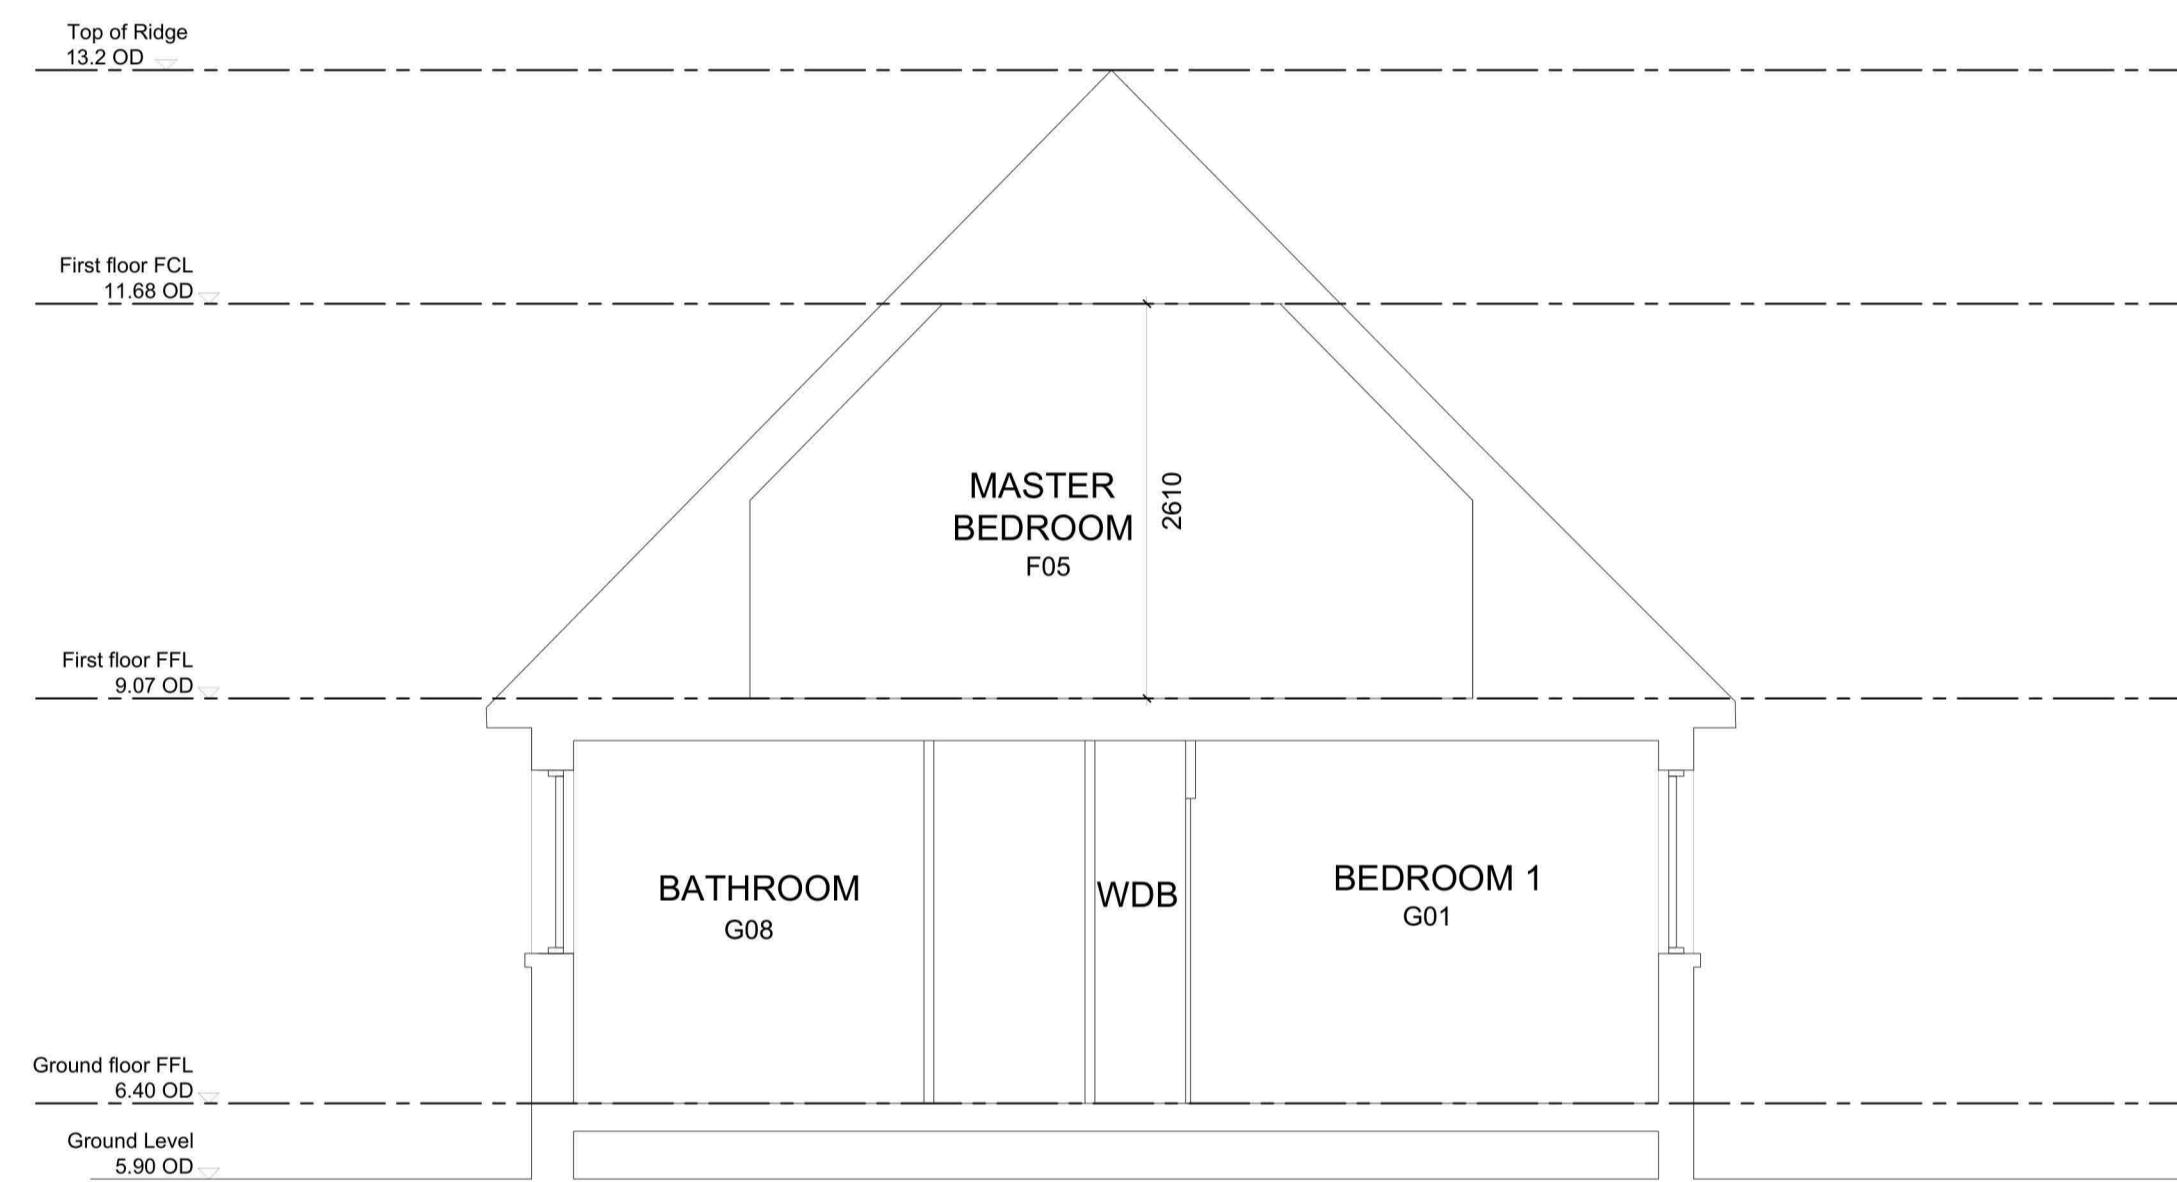

EXISTING SECTION B-B
 Scale 1:50

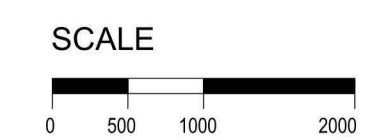

Project:
 56 Millerhill

Client:
 Mr & Ms Wojtaszek

Status:
 Planning

Drawing:
 Existing Sections

Scale: 1:50@A1
 1:100 @ A3
 Date: 25.03.24

Taft
 Architects

contact@taft-architects.com
 www.taft-architects.co.uk
 All Rights Reserved Taft Architects Limited, Registered
 Company No: SIC689525

Drawing
Number: 200