
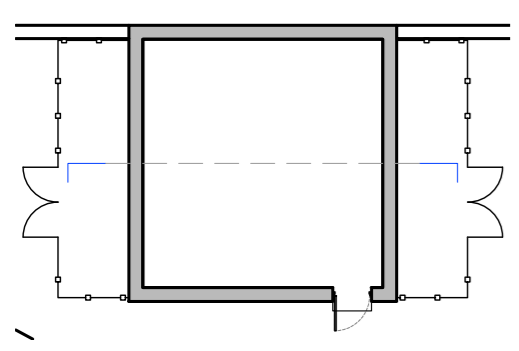
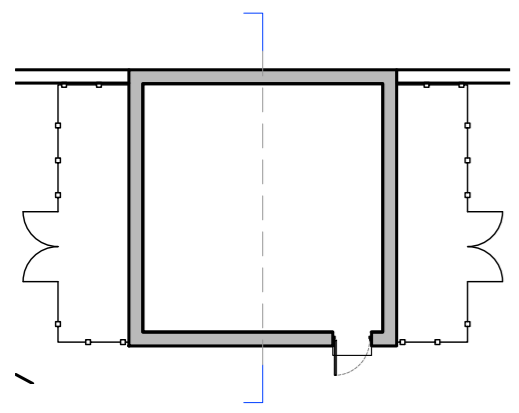
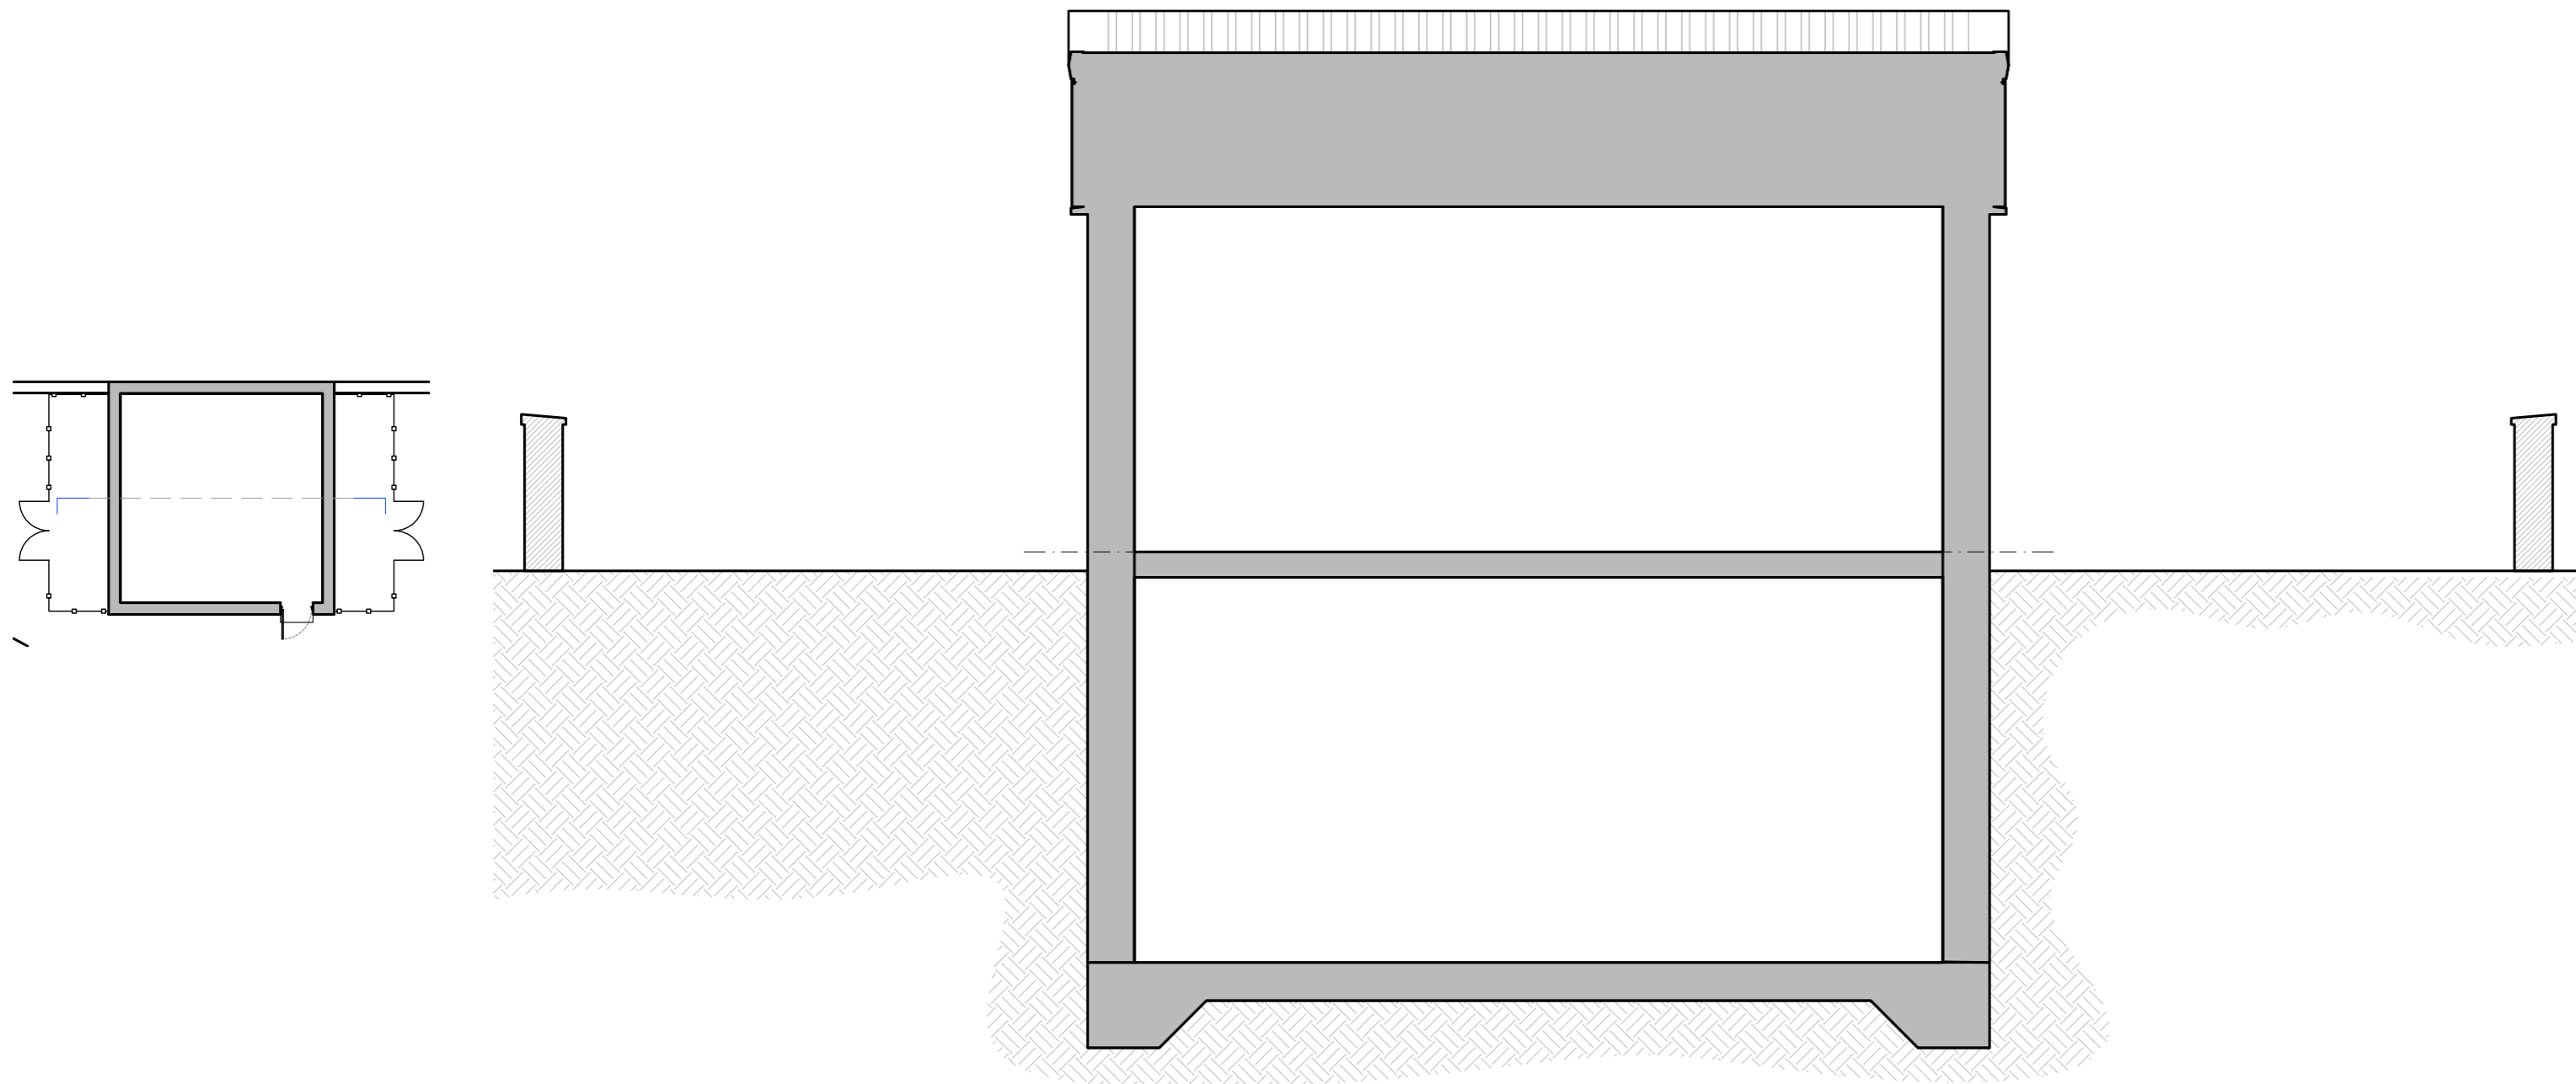


General Notes:

Do not scale from this drawing- refer only to stated dimensions. If in doubt request clarification from this office. This drawing, and associated copyright, is the property of Convery Prenty Architects Shields Ltd.

revision	date	note
P01	18.02.2024	Issued for Planning.

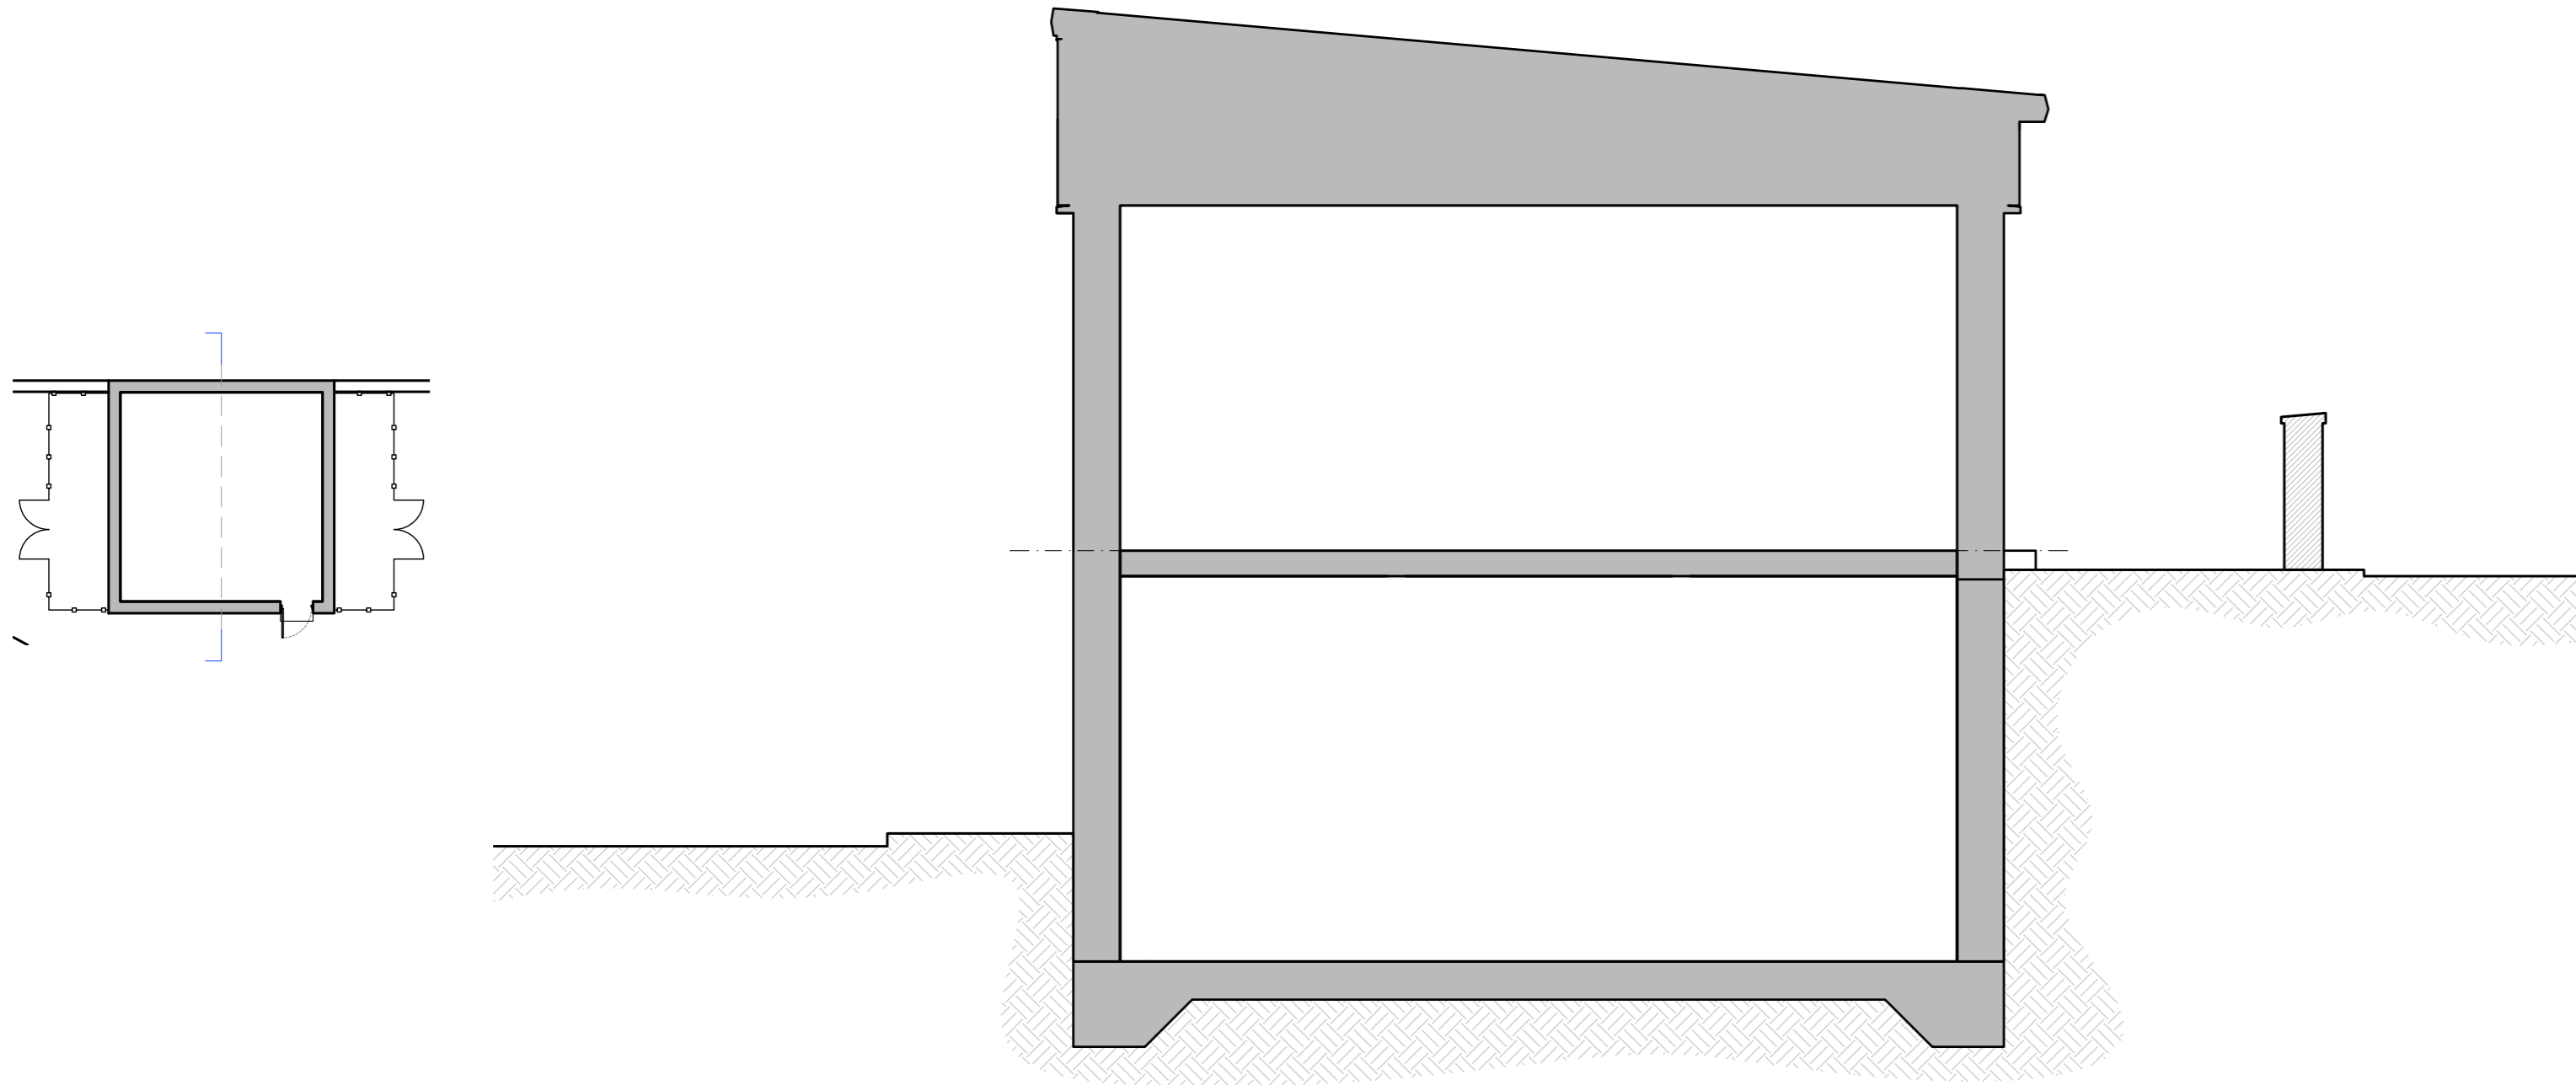

OFFICIAL



PLANNING


ConveryPrentyShields
ARCHITECTS

144 West George Street, Glasgow, G2 2HG www.cpsarchitects.co.uk 0141 258 3100

CLIENT Mitie FDIS
PROJECT Proposed New Offices, Gate House & Improvements to Infrastructure

DRAWING Storage Building- Proposed Sections

OFFICIAL SENSITIVE		
PAPER SIZE A2	SCALE 1:50	DATE MAR 2024
DRAWING NUMBER 2281_CPS_P_380	REVISION P01	

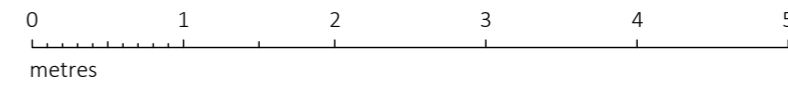

PLANNING ISSUE REQUESTED