



General Notes:

Do not scale from this drawing- refer only to stated dimensions. If in doubt request clarification from this office. This drawing, and associated copyright, is the property of Convery Prenty Architects Shields Ltd.


revision	date	note
P01	16.02.2024	Issued for pre-planning client approval.
P02	18.03.2024	Issued for Planning.

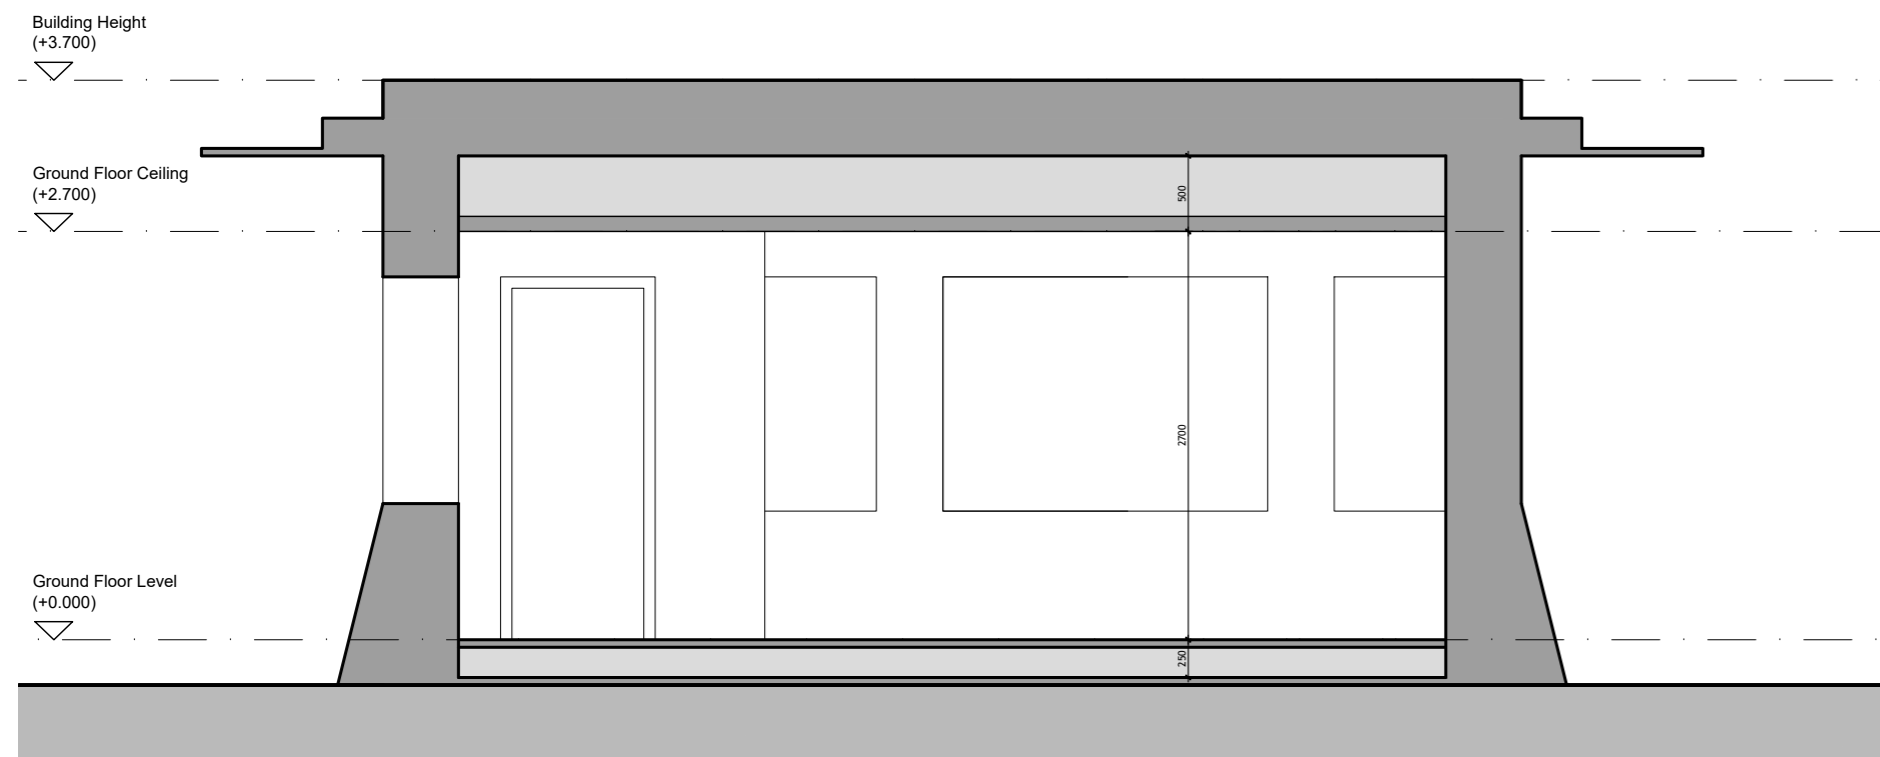


Guard House- Section AA

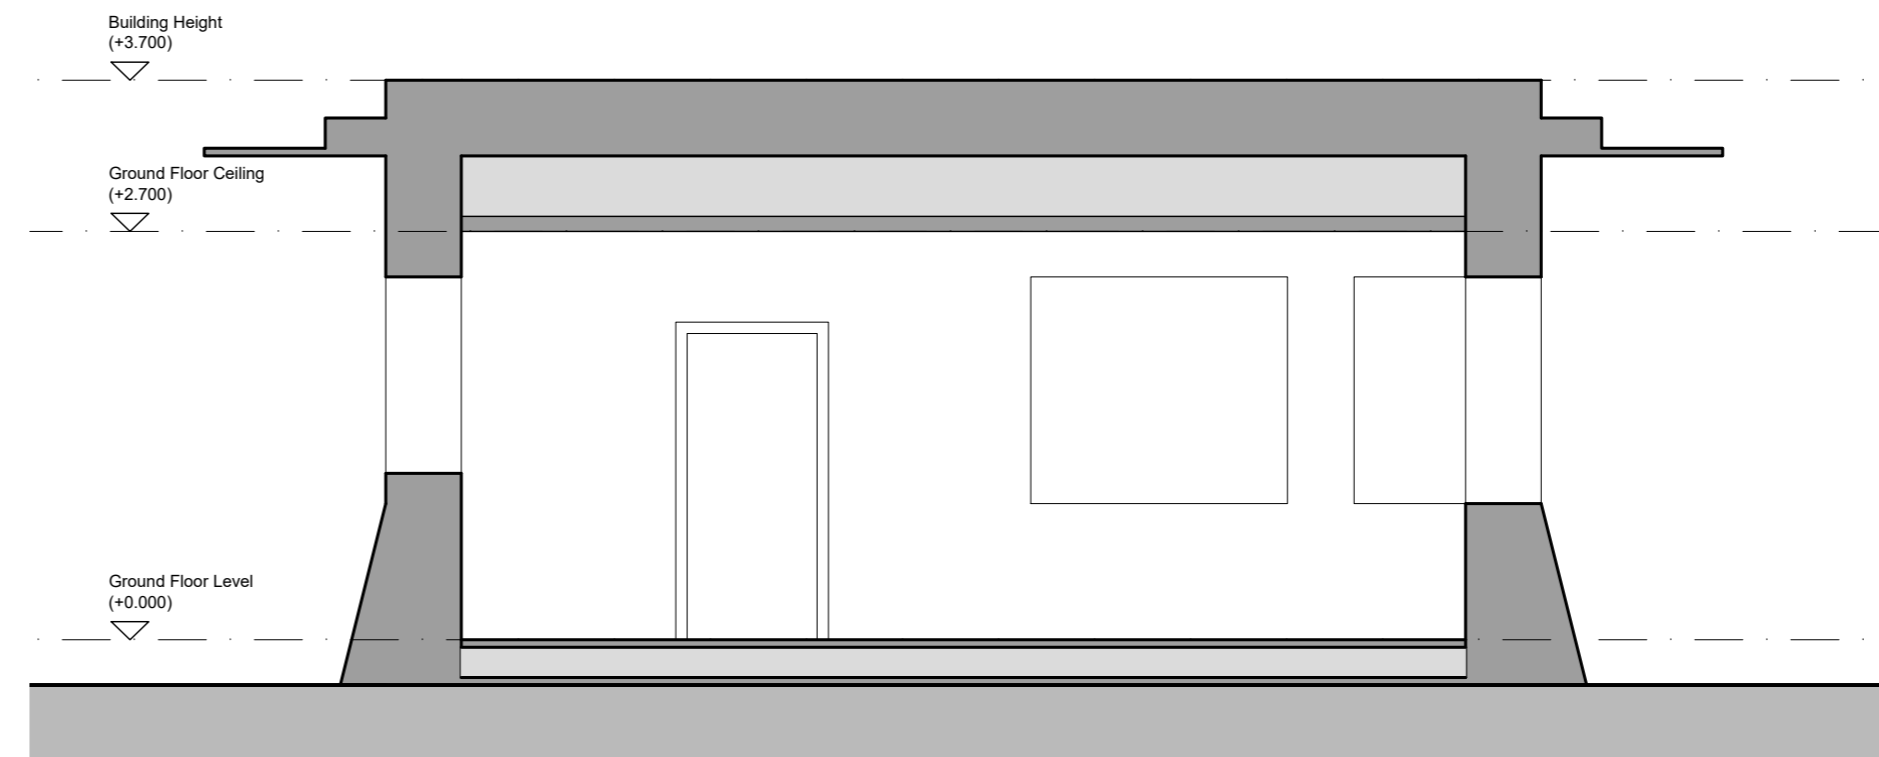

Guard House- Section BB

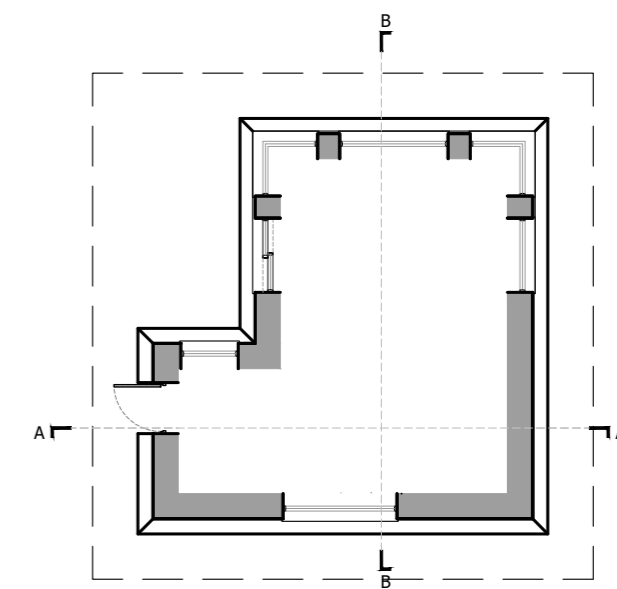

Guard House- Proposed Sections

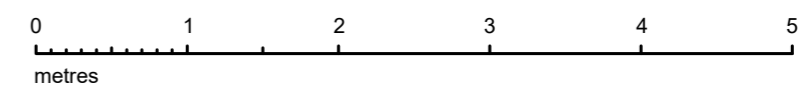

OFFICIAL



PLANNING

ConveryPrentyShields
ARCHITECTS

144 West George Street, Glasgow, G2 2HS www.cpsarchitects.co.uk 0141 258 3100

CLIENT Mitie FDIS

PROJECT Proposed New Offices, Gate House & Improvements to Infrastructure

DRAWING Guard House- Proposed Sections

PAPER SIZE	SCALE	DATE
A2	1:50	FEB 2024
DRAWING NUMBER	REVISION	
2281_CPS_P_390	P02	

PLANNING ISSUE REJECTED