



General Notes:

Do not scale from this drawing; refer only to stated dimensions. If in doubt request clarification from this office. This drawing, and associated copyright, is the property of ConveryPrentyShields Architects Ltd.


revision	date	note
P01	16.02.2024	Issued for pre-planning client approval.
P02	18.03.2024	Issued for Planning.

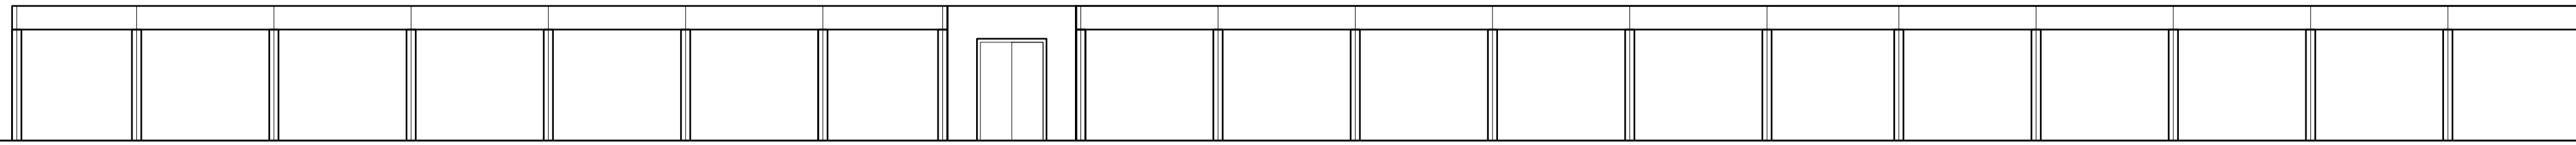


Existing Elevation- 01

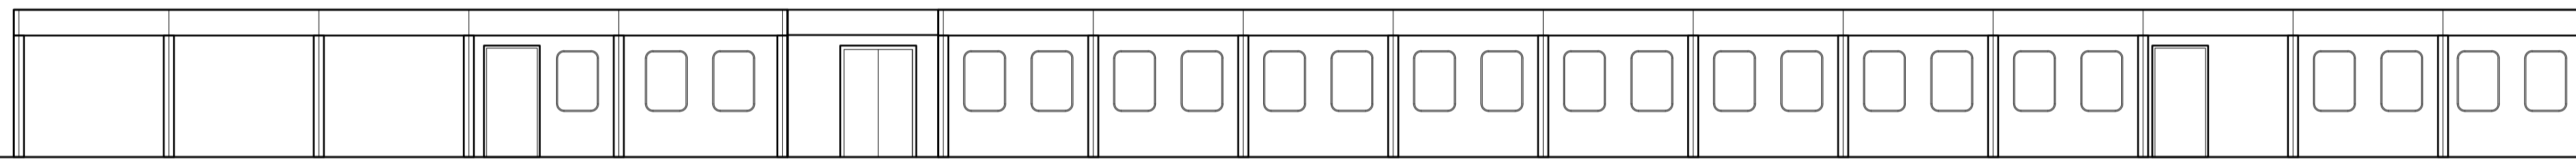

Existing Elevation- 02

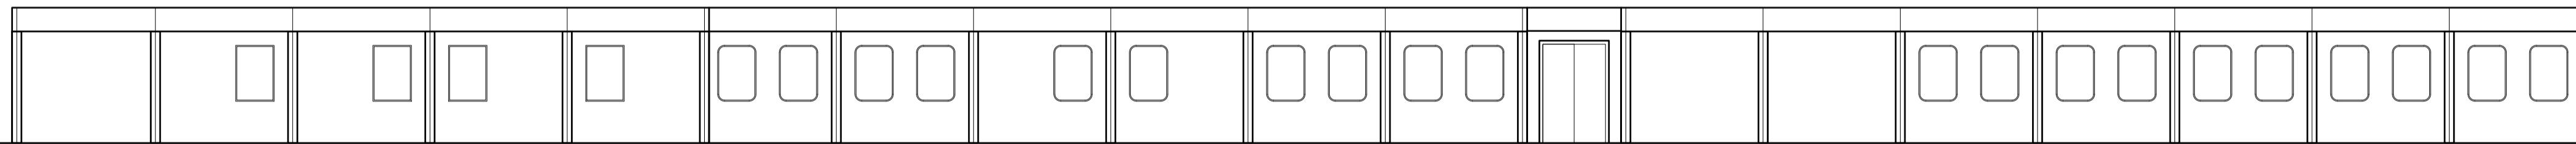


Existing Elevation- 03

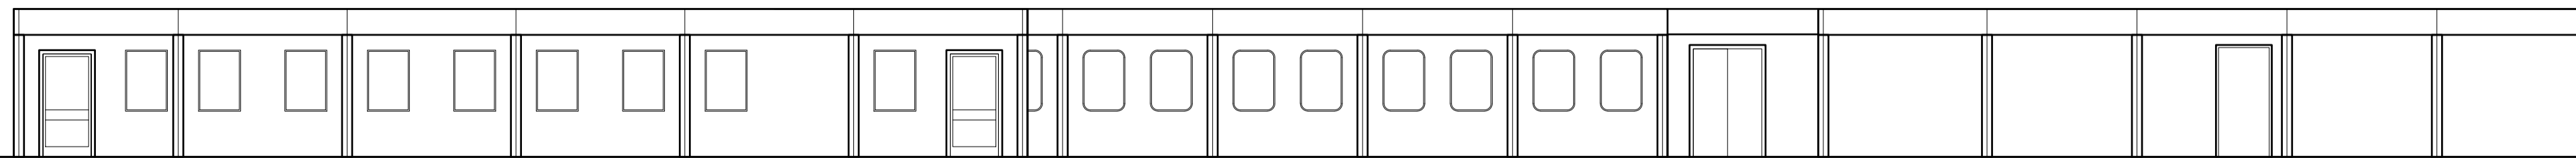

Existing Elevation- 04

Building 02 - Existing Elevations

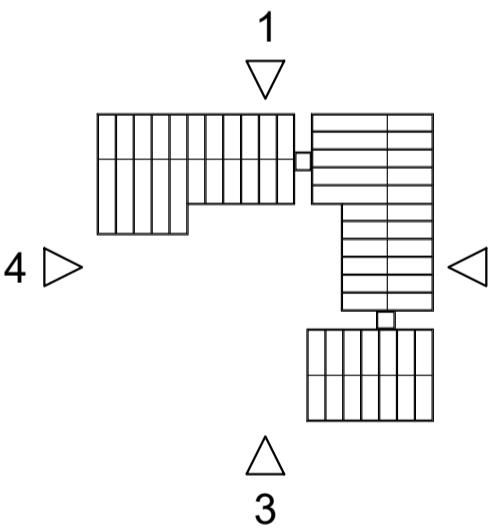

OFFICIAL



PLANNING

ConveryPrentyShields
ARCHITECTS

154 West George Street, Glasgow, G2 2HG www.cpsarchitects.co.uk 0141 258 3100

CLIENT Mitie FDIS
PROJECT Proposed New Offices, Gate House & Improvements to Infrastructure

DRAWING Existing Elevations, Building 02

PAPER SIZE: A1 SCALE: 1:100 DATE: FEB 2024

DRAWING NUMBER: 2281_CPS_P_022 REVISION: P02



PLANNING ISSUE NOTED