



General Notes:

Do not scale from this drawing; refer only to stated dimensions. If in doubt request clarification from this office. This drawing, and associated copyright, is the property of Convery Prenty Shields Architects Shields Ltd.


revision	date	note
P01	16.02.2024	Issued for pre-planning client approval.
		Updates to fence line for car park at zone 01.
P02	18.03.2024	Issued for Planning

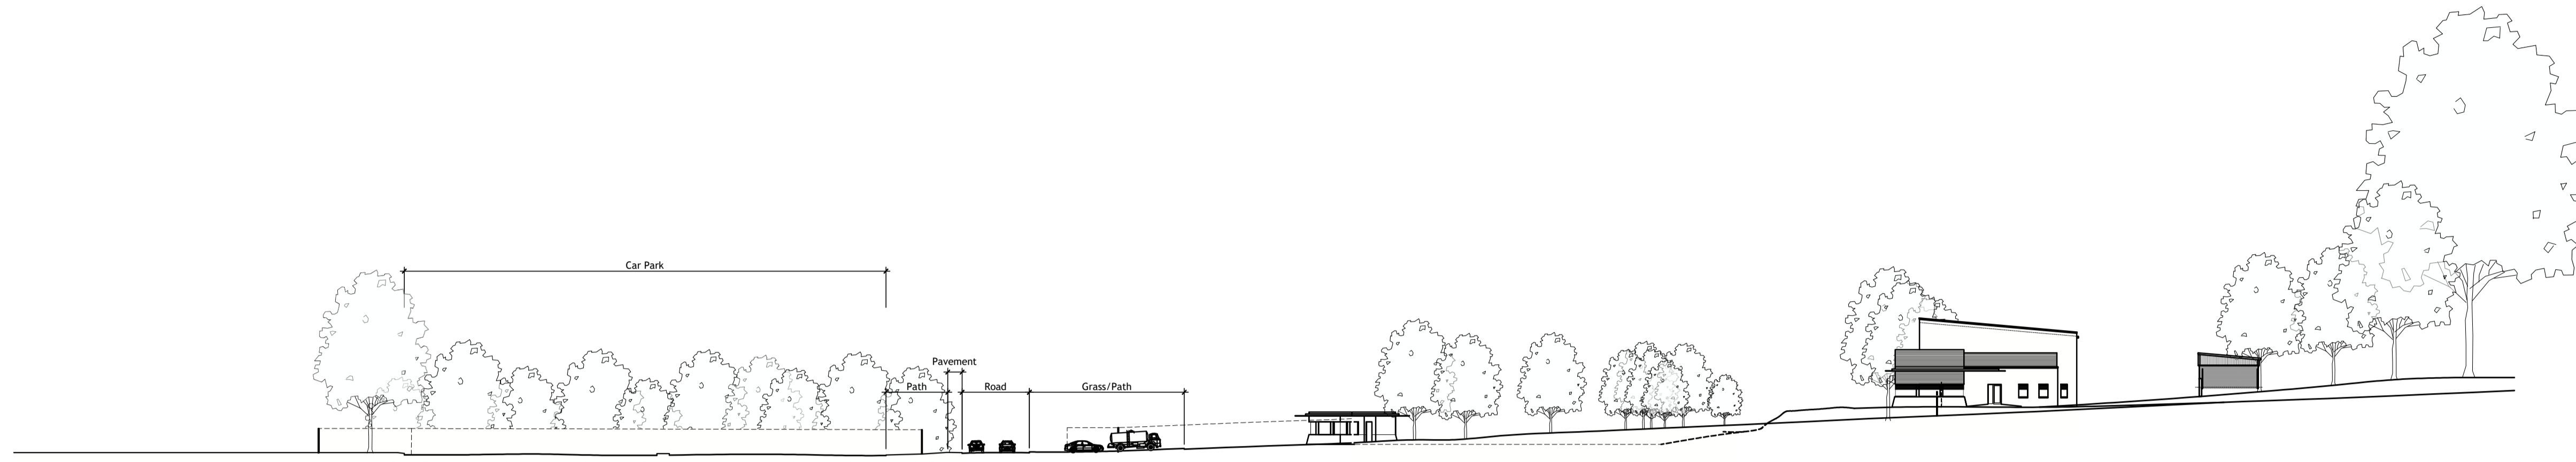


Proposed Site Section 01

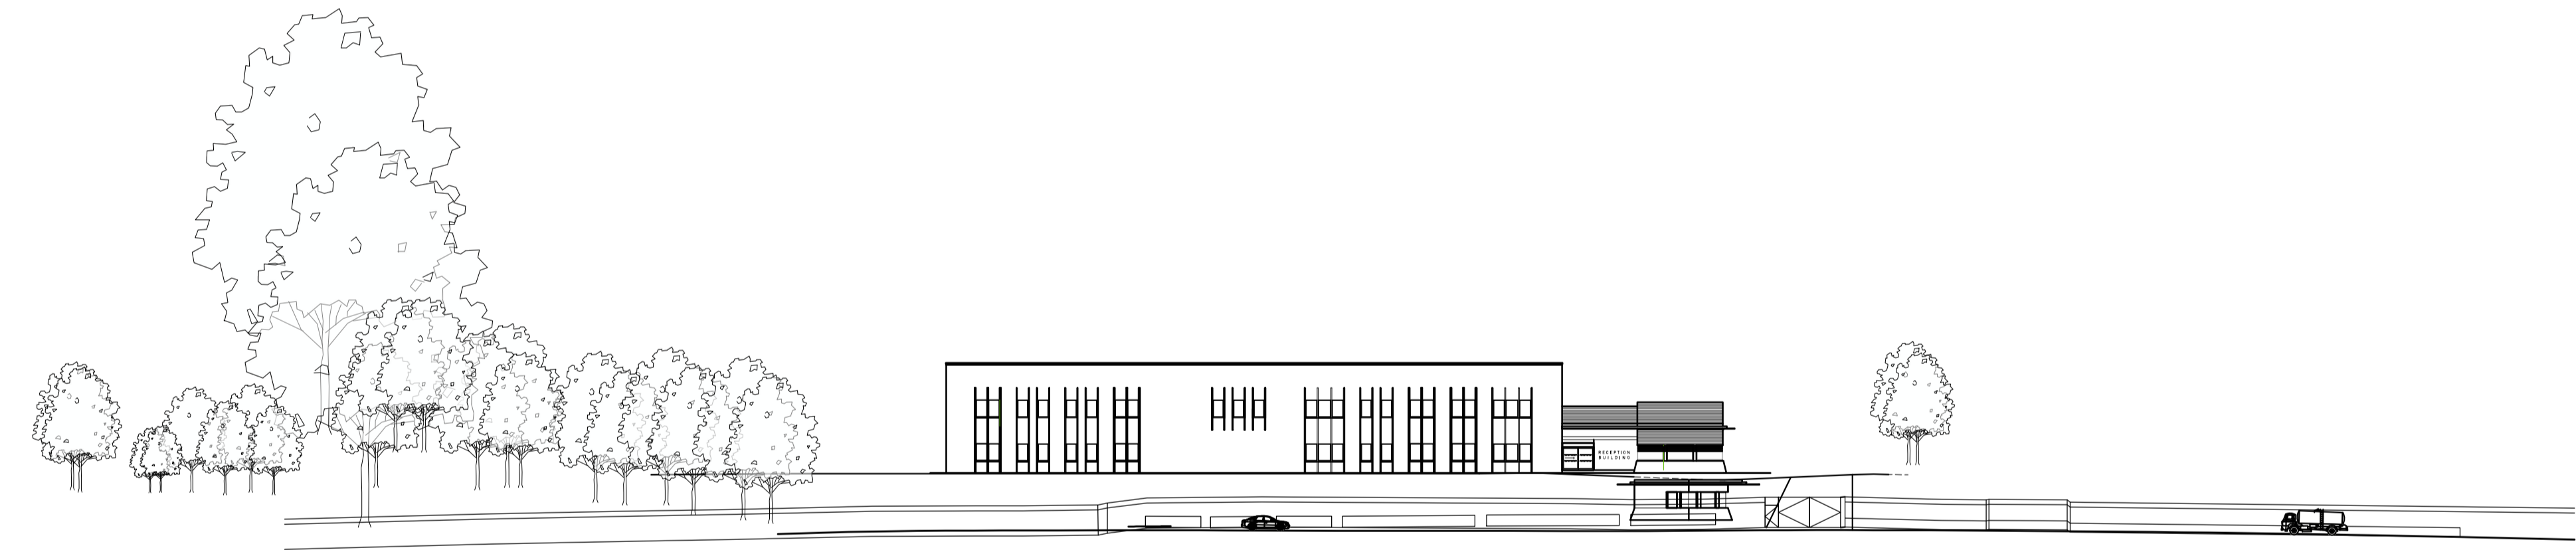

Proposed Site Section 02

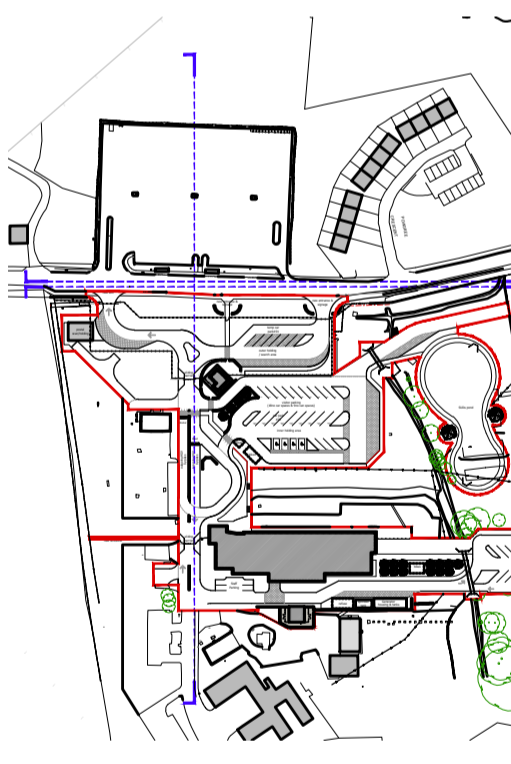

Proposed Site Sections

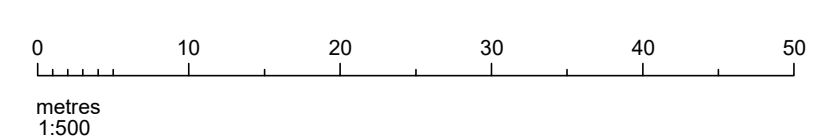

OFFICIAL



PLANNING

ConveryPrentyShields ARCHITECTS

144 West George Street, Glasgow, G2 2HG www.converyprentyshields.co.uk 0141 258 3100

CLIENT Mitie FDIS
PROJECT Proposed New Offices, Gate House & Improvements to Infrastructure

DRAWING Proposed Site Section

PAPER SIZE	SCALE	DATE
A1	1:500	FEB 2024

DRAWING NUMBER	REVISION
2281_CPS_P_015	P02

PLANNING ISSUE REQUESTED