
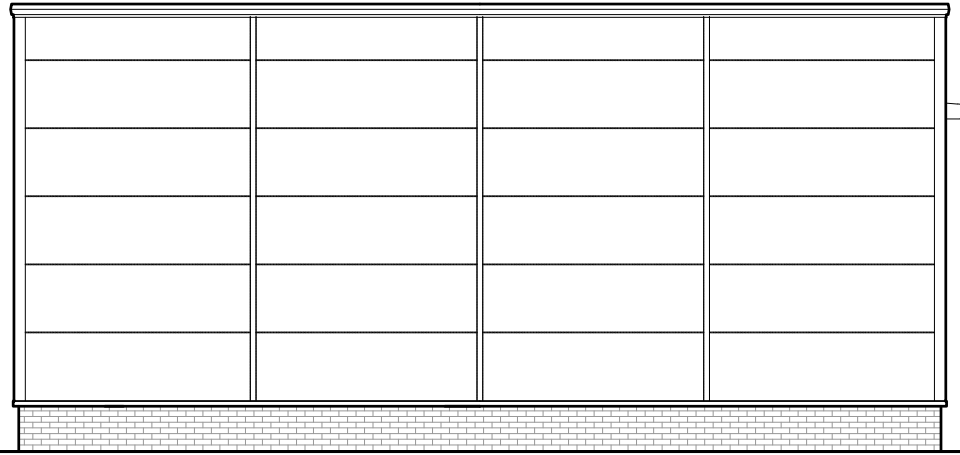



General Notes:

Do not scale from this drawing- refer only to stated dimensions. If in doubt request clarification from this office. This drawing, and associated copyright, is the property of Convery Prenty Architects Shields Ltd.


revision	date	note
P01	16.02.2024	Issued for pre-planning client approval.
P02	18.03.2024	Issued for Planning.

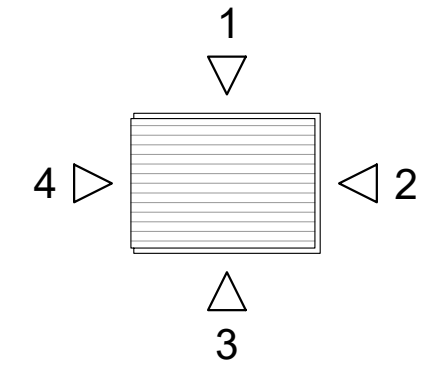


Existing Elevation- 01

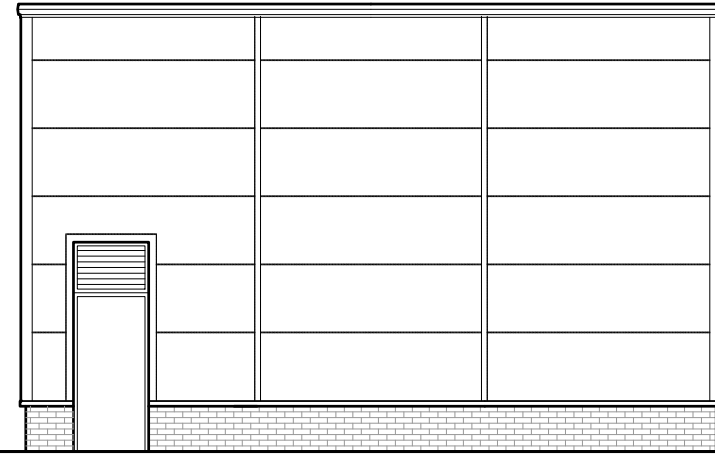

Existing Elevation- 02

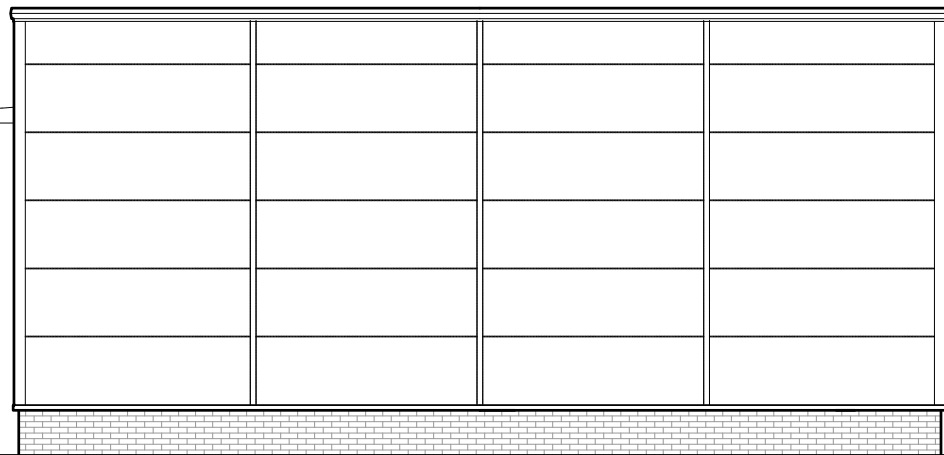


Existing Elevation- 03

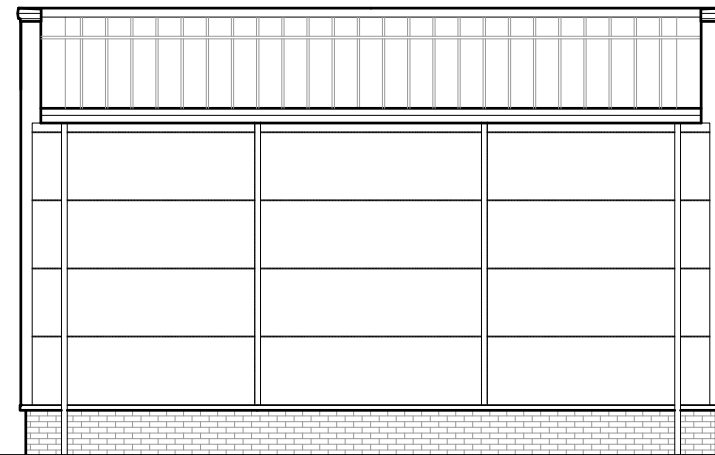

Existing Elevation- 04

Building 05 - Existing Elevations

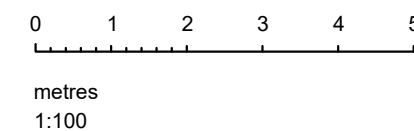

OFFICIAL



PLANNING

ConveryPrentyShields
ARCHITECTS

144 West George Street, Glasgow, G2 2HG www.cpsarchitects.co.uk 0141 258 3100

CLIENT Mitie FDIS

PROJECT Proposed New Offices, Gate House & Improvements to Infrastructure

DRAWING Existing Elevations, Building 05

PLANNING ISSUE REDACTED

PAPER SIZE A3	SCALE 1:100	DATE FEB 2024
DRAWING NUMBER 2281_CPS_P_025	REVISION P02	