



**General Notes:**

Do not scale from this drawing; refer only to stated dimensions. If in doubt request clarification from this office. This drawing, and associated copyright, is the property of ConveryPrentysShields Architects Ltd.


revision	date	note
P01	16.02.2024	Issued for pre-planning client approval.
P02	18.03.2024	Issued for Planning

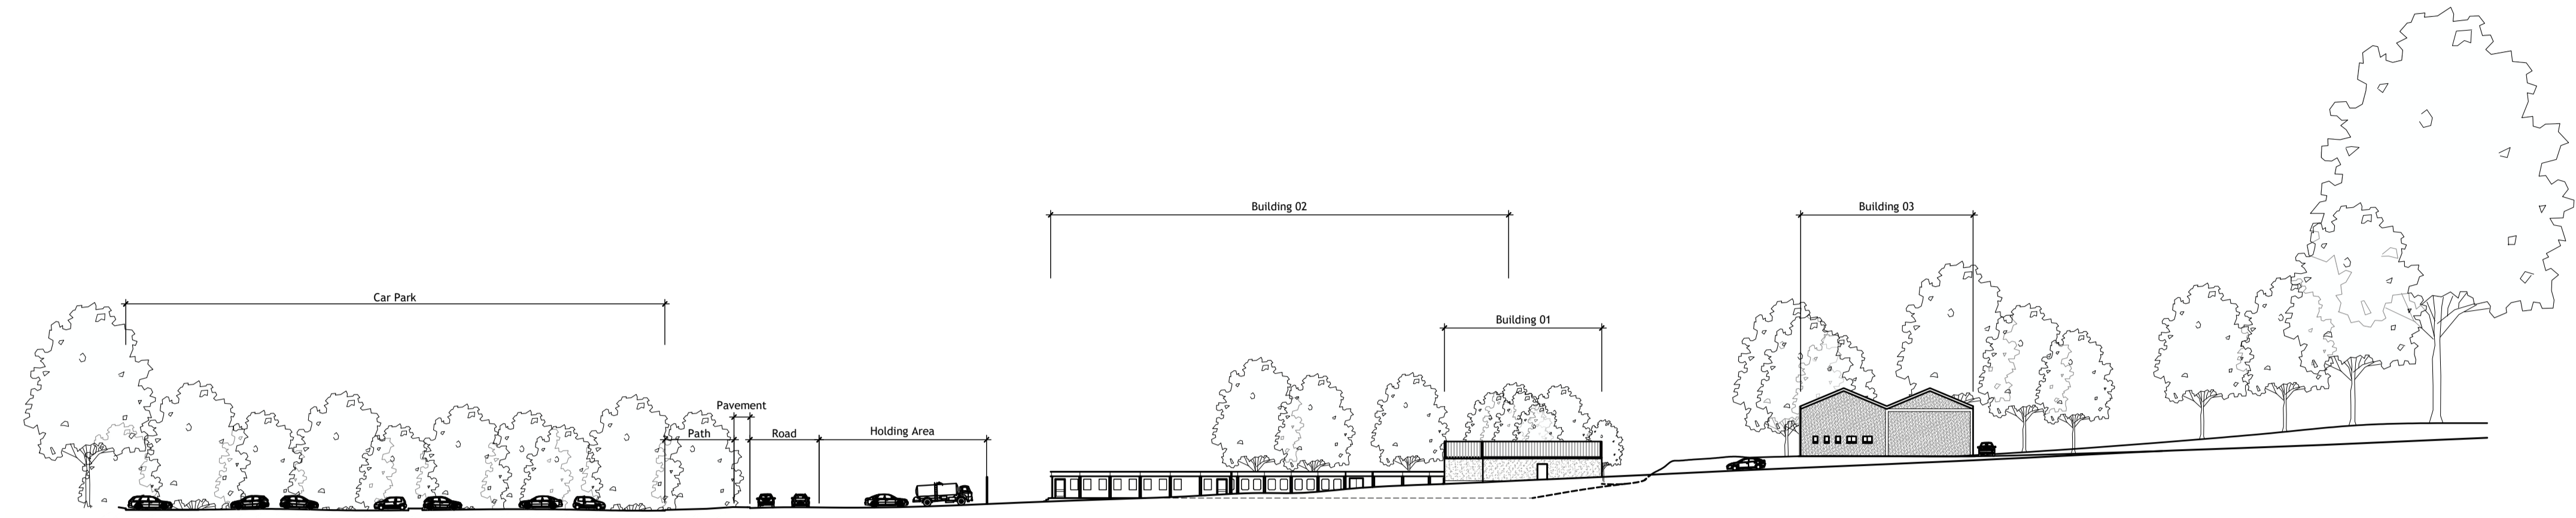


Existing Site Section 01

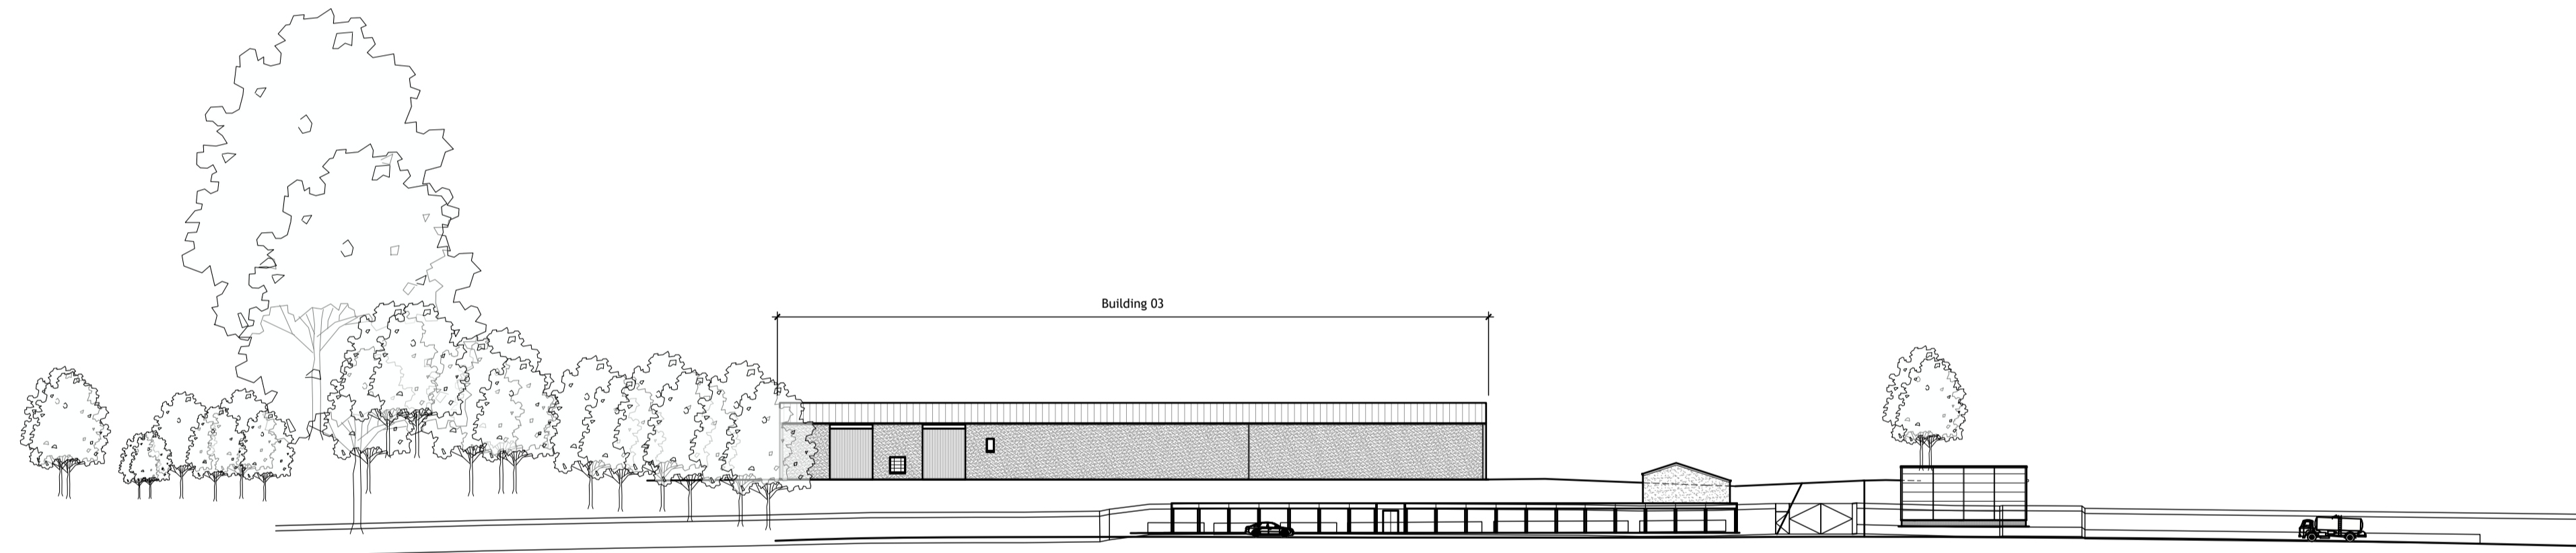

Existing Site Section 02

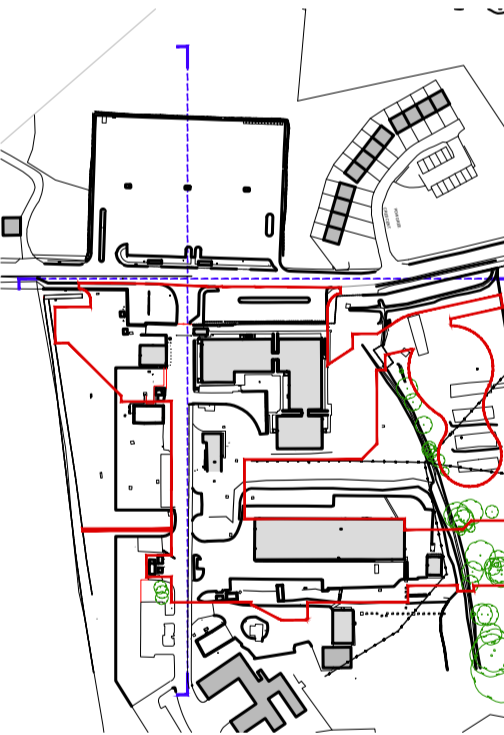

Existing Site Sections

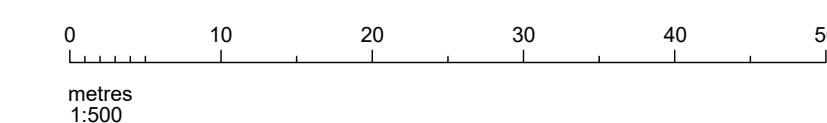

OFFICIAL



PLANNING

**ConveryPrentysShields**  
ARCHITECTS

144 West George Street, Glasgow, G2 2HG www.cpsa.co.uk 0141 258 3100

**CLIENT** Mitie FDIS  
**PROJECT** Proposed New Offices, Gate House & Improvements to Infrastructure

**DRAWING** Existing Site Section

PAPER SIZE: A1 SCALE: 1:500 DATE: FEB 2024

DRAWING NUMBER: 2281\_CPS\_P\_010 REVISION: P02

PLANNING ISSUE REQUESTED