


General Notes:

Do not scale from this drawing: refer only to stated dimensions. If in doubt request clarification from this office. This drawing, and associated copyright, is the property of Convery Prenty Shields Ltd.


revision	date	note
P01	16.02.2024	Issued for pre-planning client approval.
P02	13.03.2024	Issued for Planning

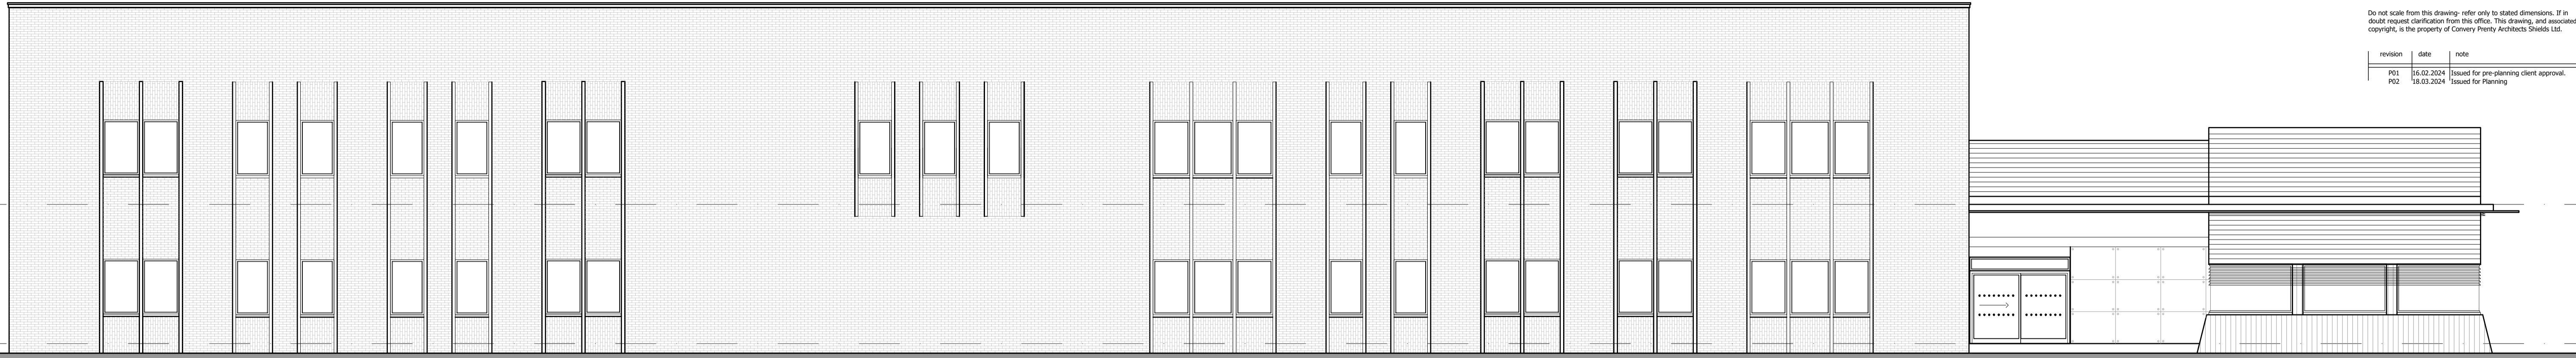

Elevation 01- North West




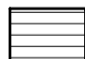


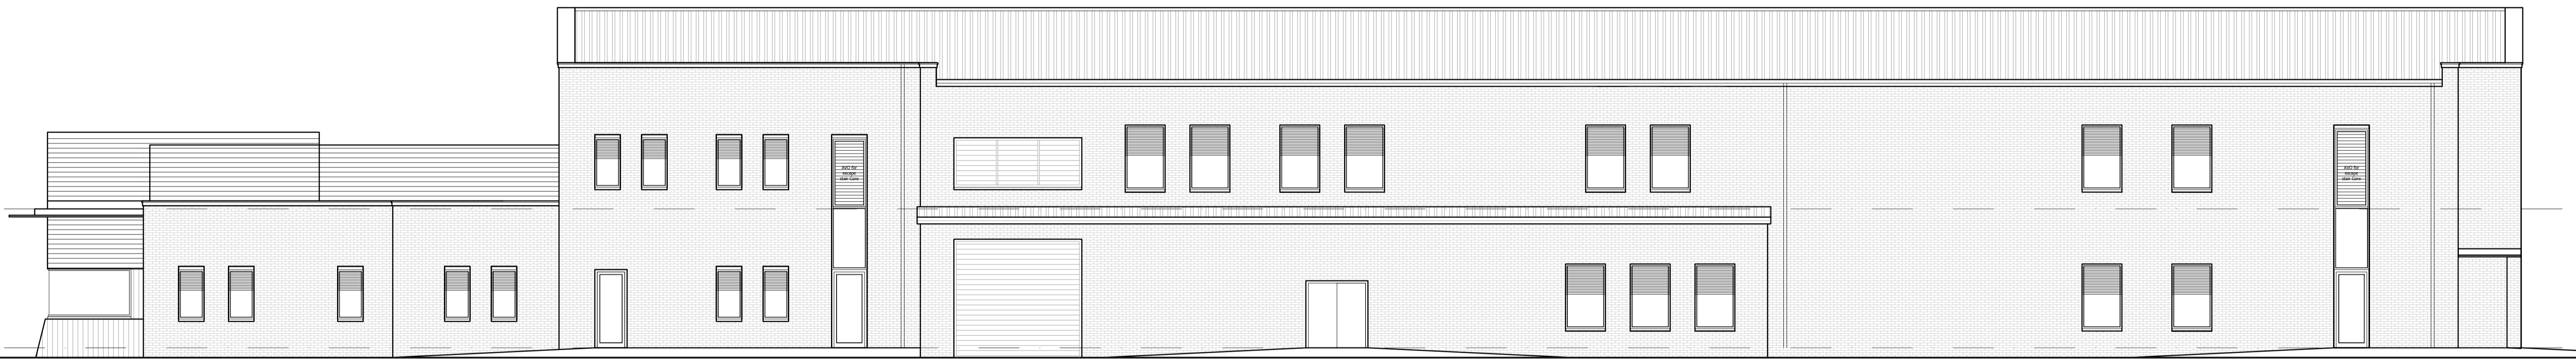
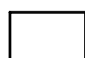
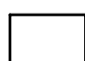
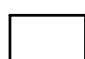
Elevation 02- North East





Elevation 03- South East



Elevation 04- South West

-  Proposed Brick Cladding-
Manufacture TBC
Colour: Buff
-  Proposed Louver/Louver Cladding-
Manufacture TBC
Colour: Black
-  Proposed Pre-cast Concrete-
Colour: Black
-  Proposed Feature Entrance Cladding
Finish TBC
Colour: TBC
-  Proposed Roof Cladding
Manufacturer : TBC
Colour: Grey
-  Proposed Aluminium Windows
Manufacturer : TBC
Colour: Black
-  Proposed Pre-cast Sills & Lintels
Manufacturer : TBC
Colour: Cream
-  Proposed Rain Water Goods
Manufacturer : TBC
Colour: Black

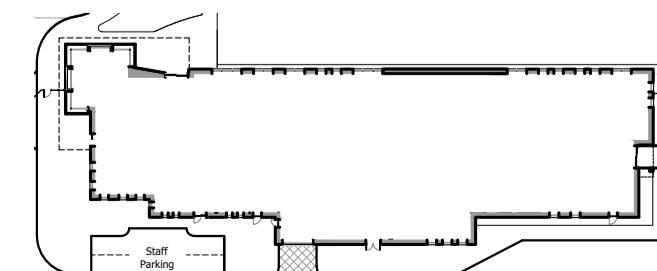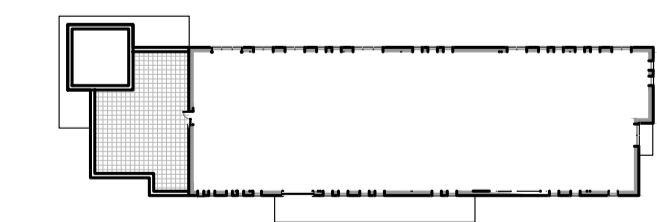

OFFICIAL



PLANNING

ConveryPrentyShields
ARCHITECTS

144 West George Street, Glasgow, G2 2HG www.converyprentyshields.co.uk 0141 258 3100

CLIENT Mitie FDIS
PROJECT Proposed New Offices, Gate House & Improvements to Infrastructure

DRAWING Proposed GA Elevations
PLANNING ISSUE REQUESTED

PAPER SIZE	SCALE	DATE
A1	1:100	FEB 2024

DRAWING NUMBER	REVISION
2281_CPS_P_200	P02