



General Notes:

Do not scale from this drawing; refer only to stated dimensions. If in doubt, request clarification from this office. This drawing, and associated copyright, is the property of ConveryPrentysShields Ltd.


revision	date	note
P01	16.02.2024	Issued for pre-planning client approval.
P02	19.03.2024	Issued for Planning.

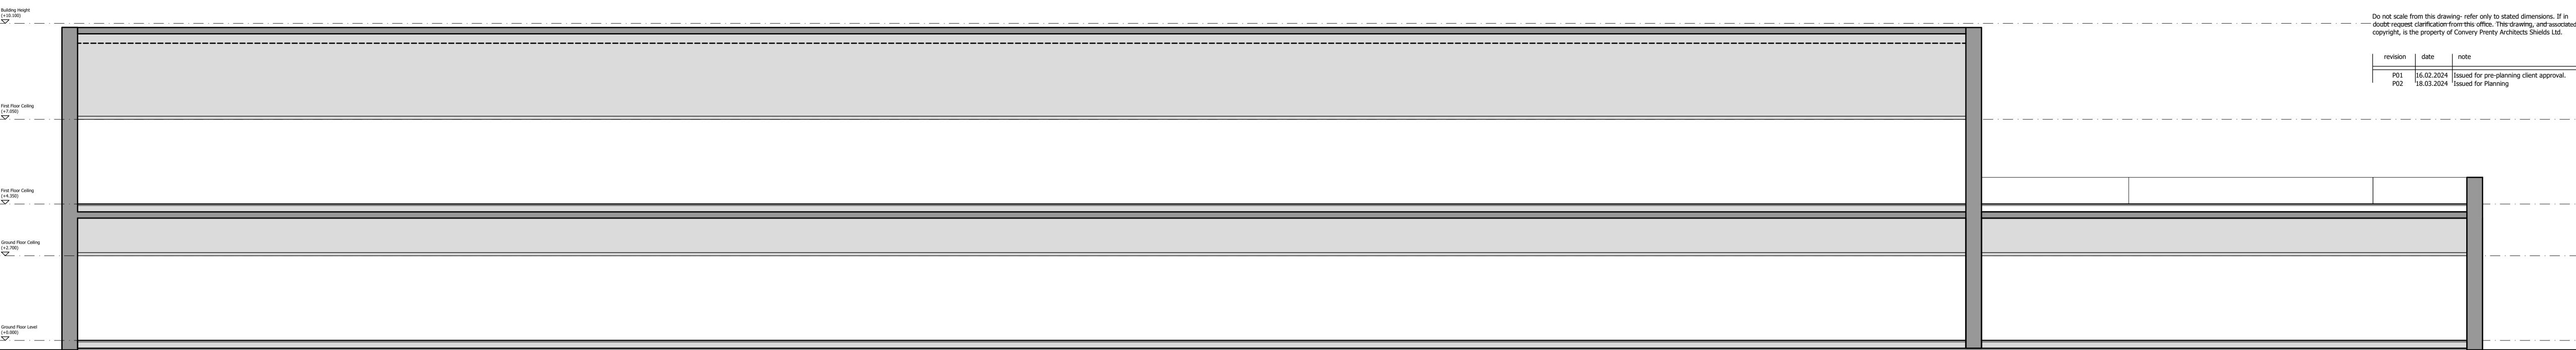


Section AA

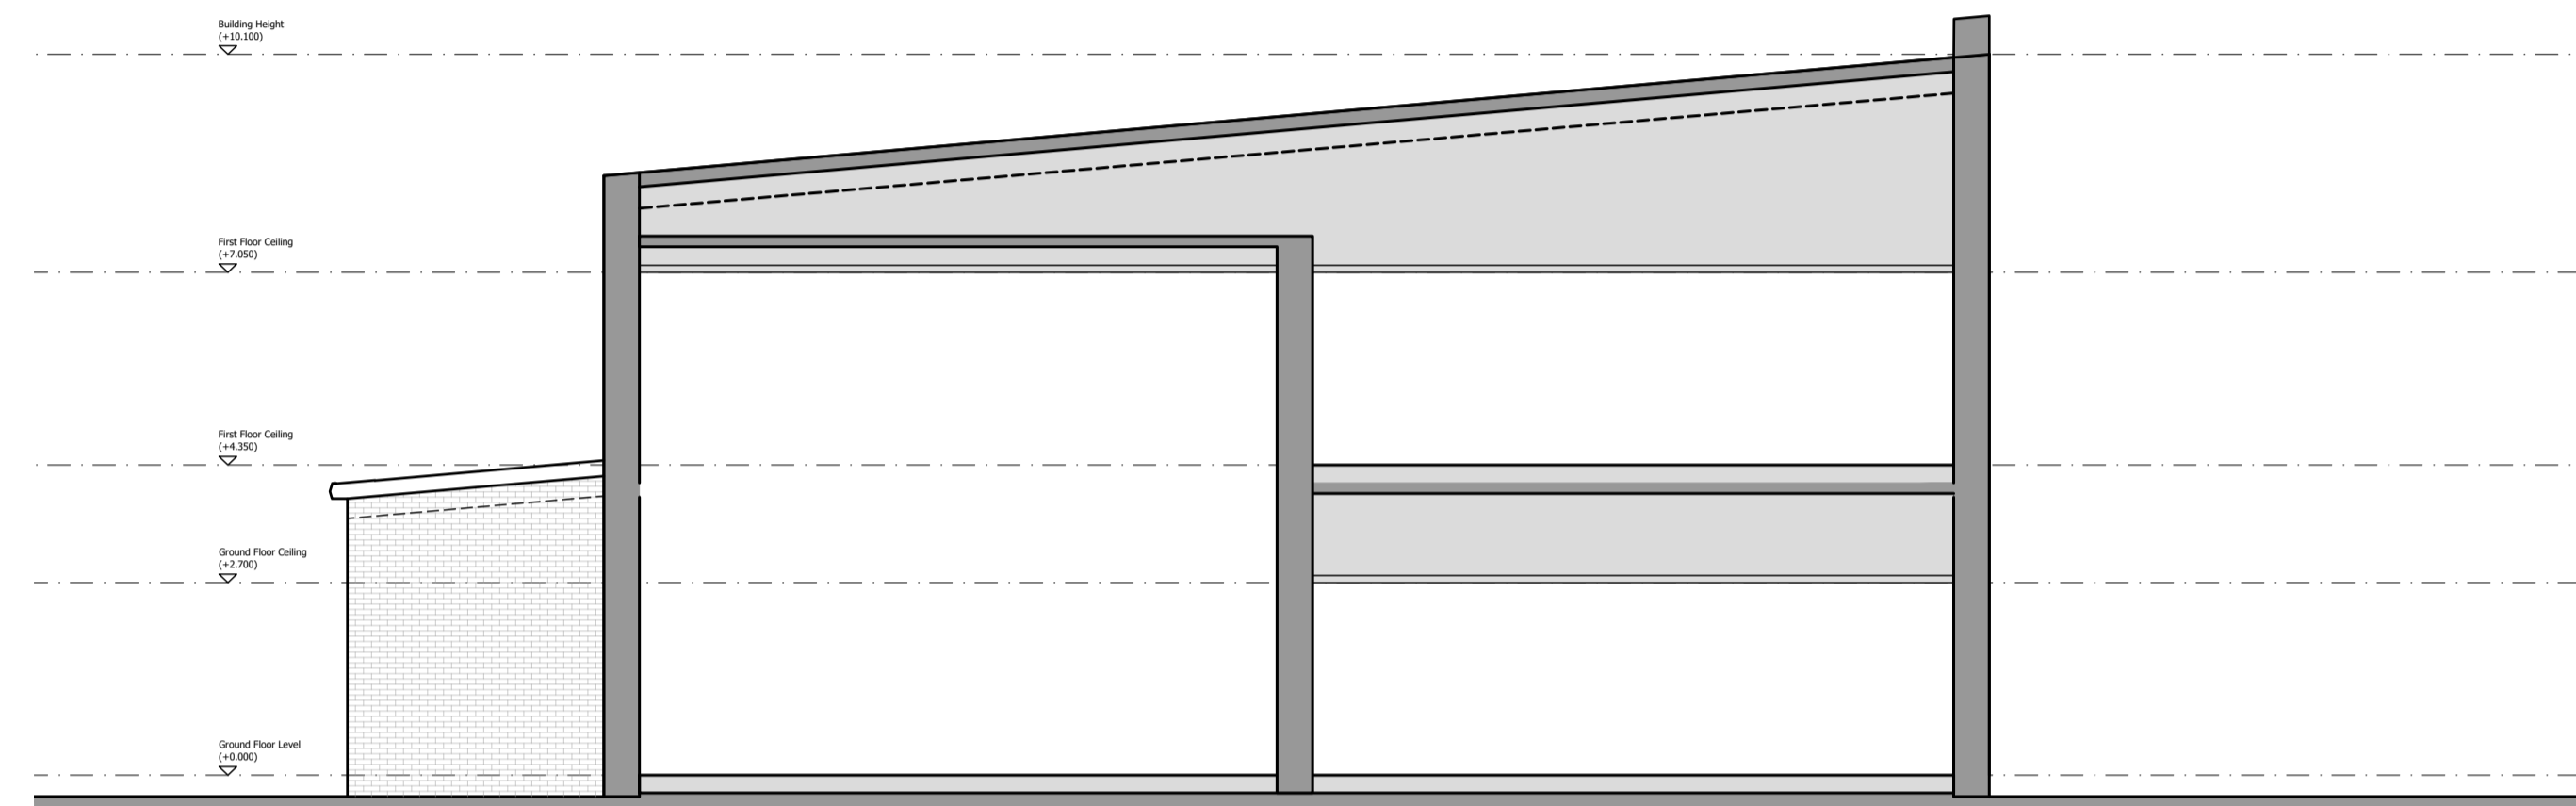


Section BB

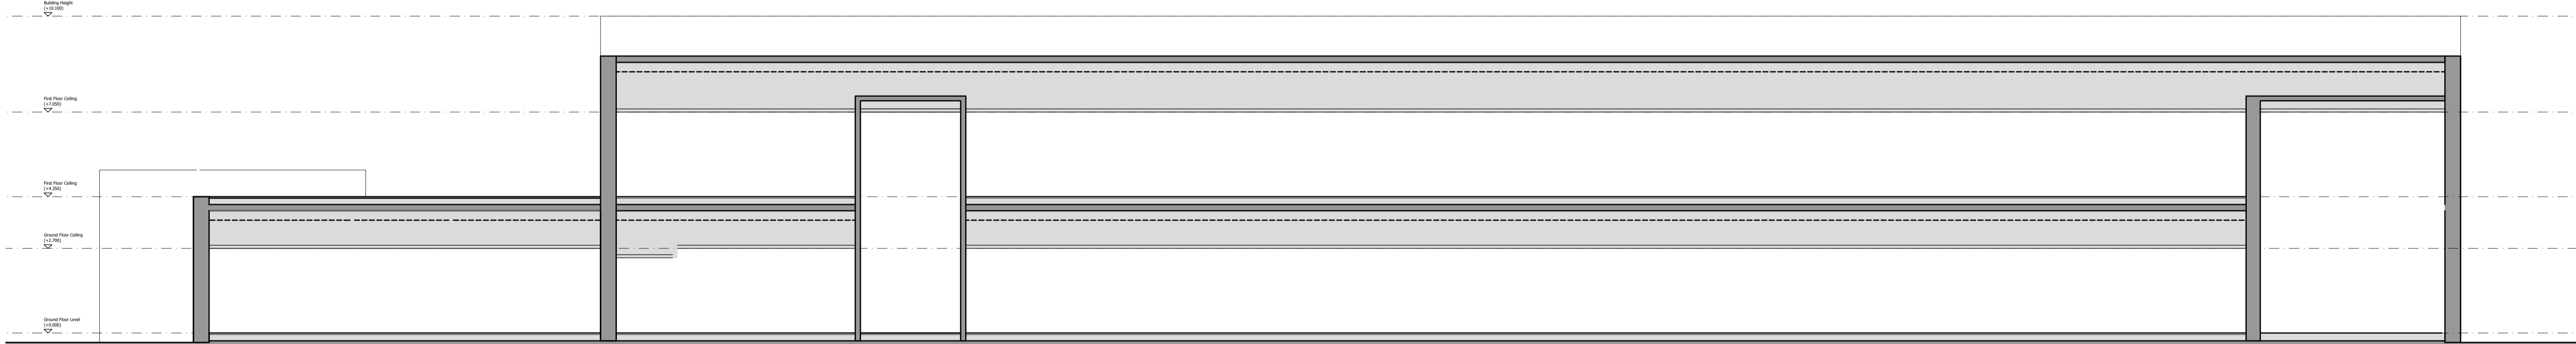

Section CC

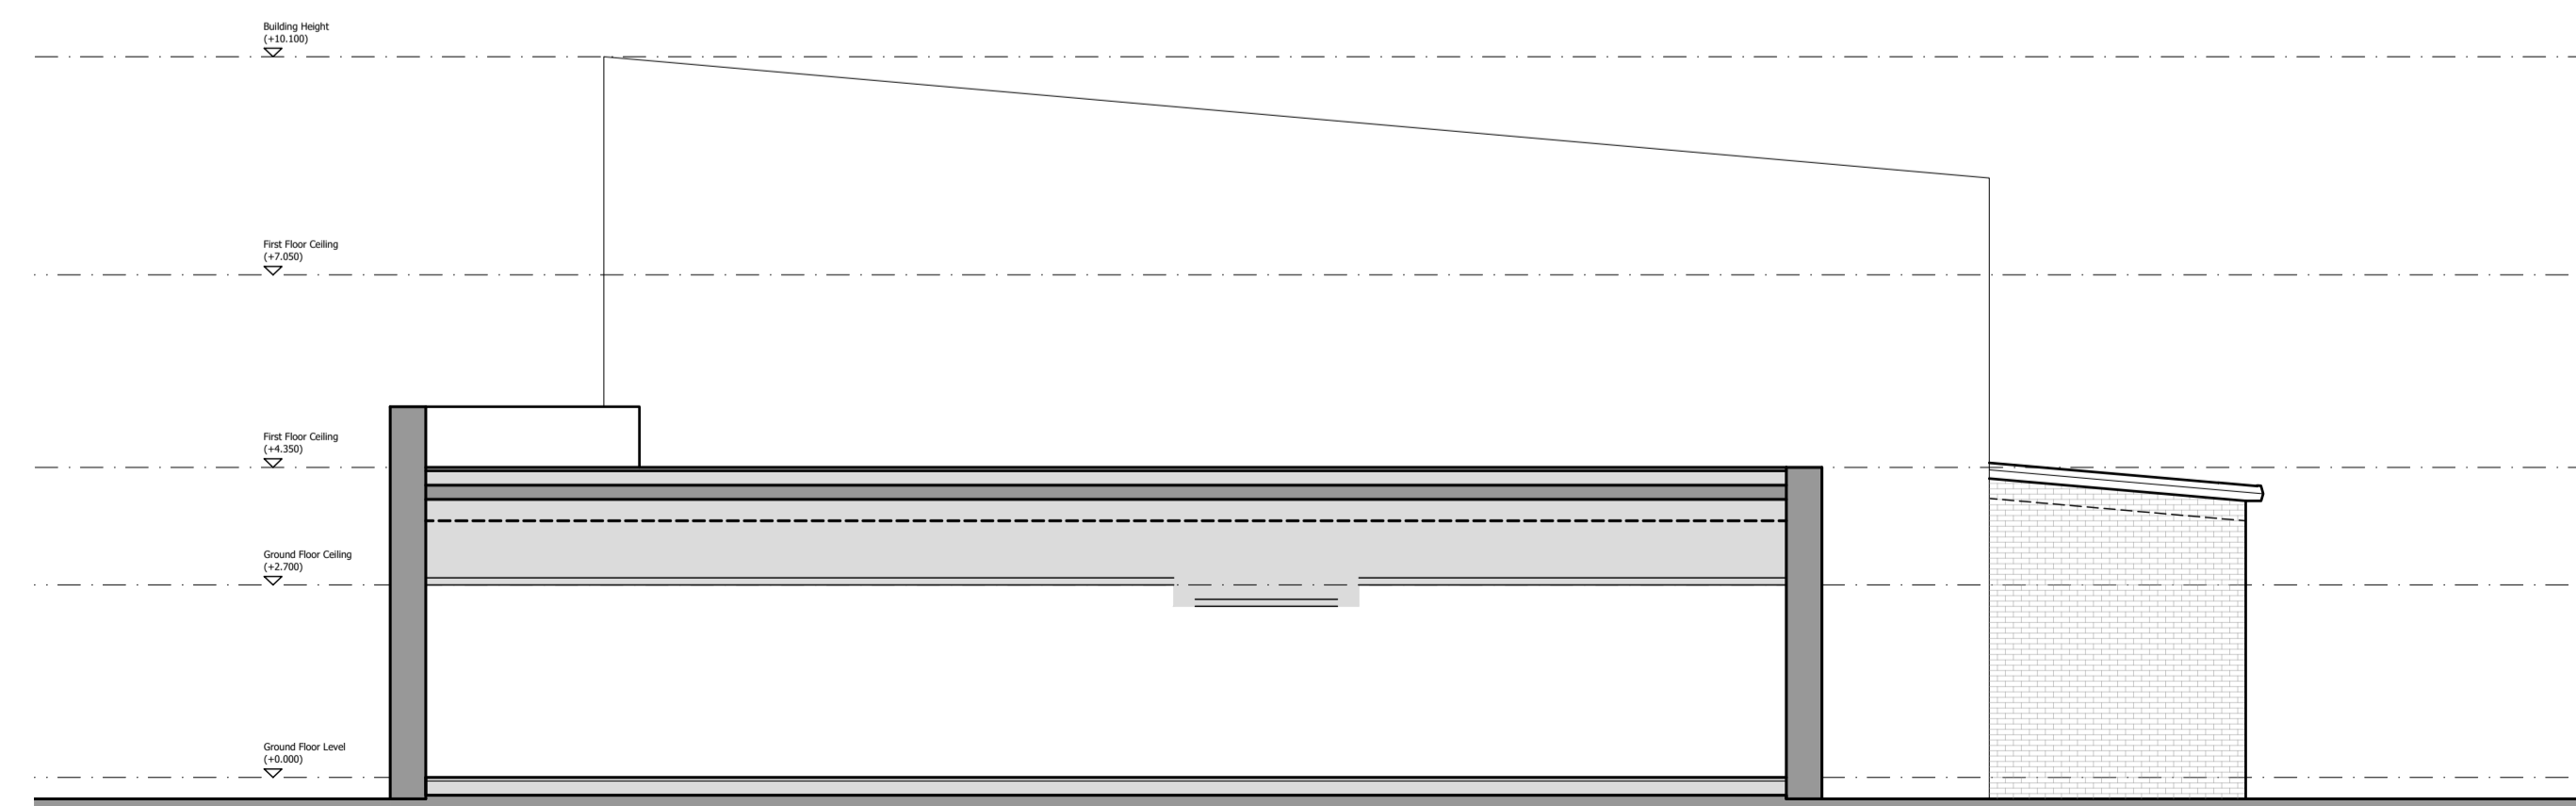

Section DD

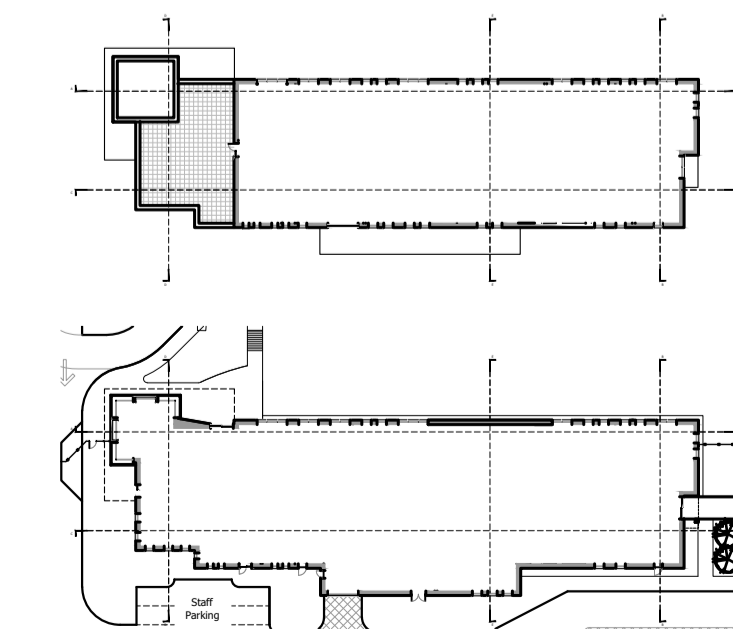

OFFICIAL



PLANNING

ConveryPrentysShields
ARCHITECTS

154 West George Street, Glasgow, G2 2HG www.converyprentysshields.co.uk 0141 258 3100

CLIENT Mitie FDIS
PROJECT Proposed New Offices, Gate House & Improvements to Infrastructure

DRAWING Proposed GA Sections
PLANNING ISSUE REJECTED

PAPER SIZE	SCALE	DATE
A1	1:100	FEB 2024

DRAWING NUMBER	REVISION
2281_CPS_P_300	P02