



General Notes:

Do not scale from this drawing, refer only to stated dimensions. If in doubt request clarification from this office. This drawing, and associated copyright, is the property of ConveryPrentyShields Architects Ltd.


revision	date	note
P01	16.02.2024	Issued for pre-planning client approval.
P02	18.03.2024	Issued for Planning.

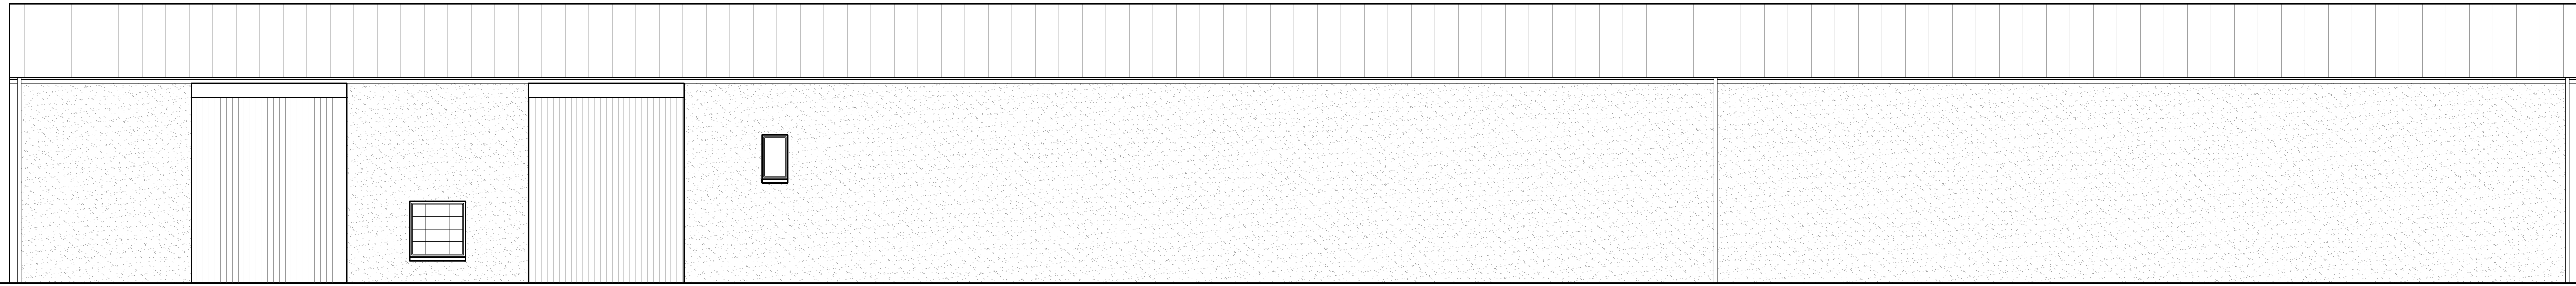



Existing Elevation- 01

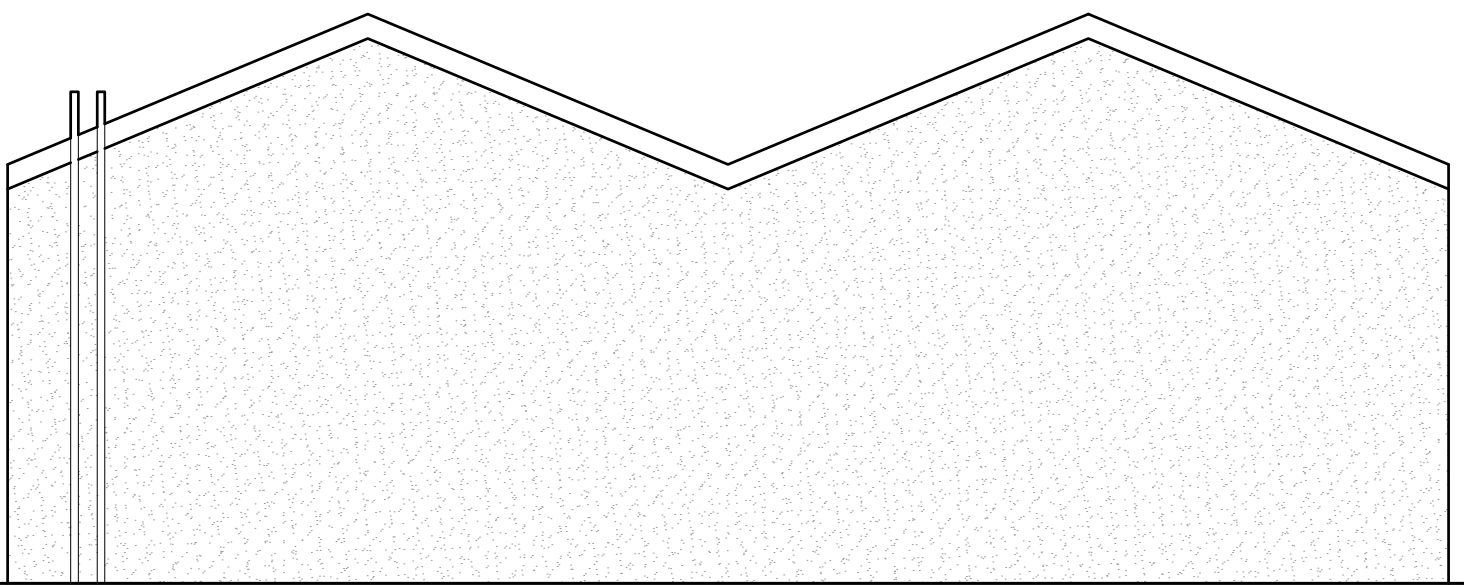

Existing Elevation- 02

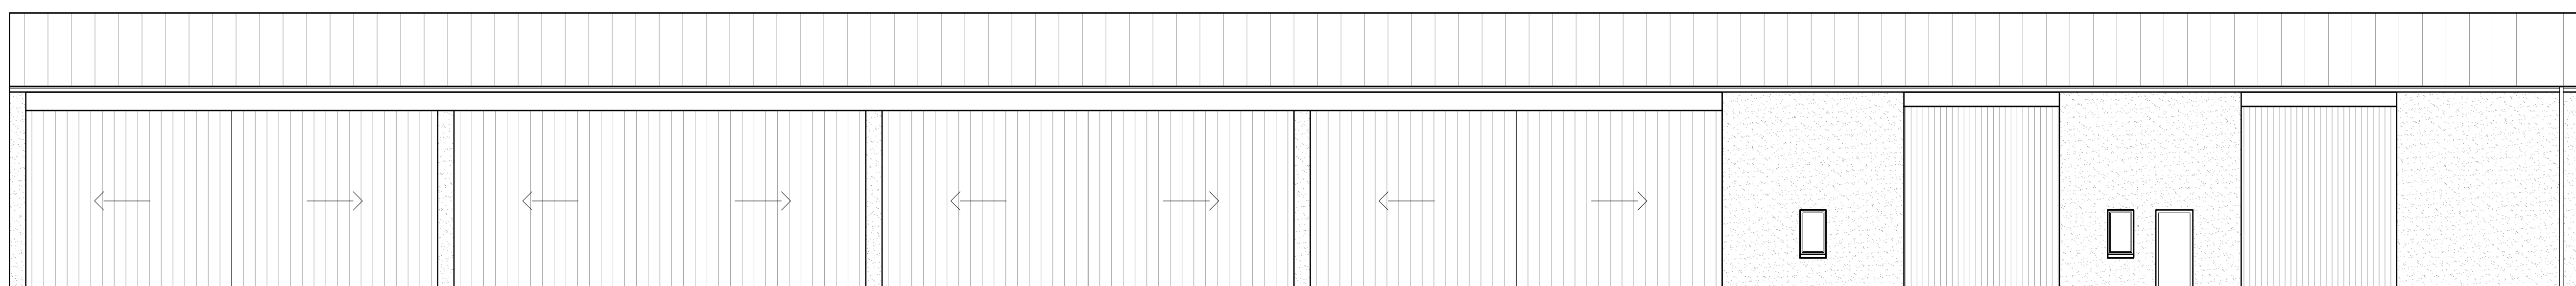


Existing Elevation- 03

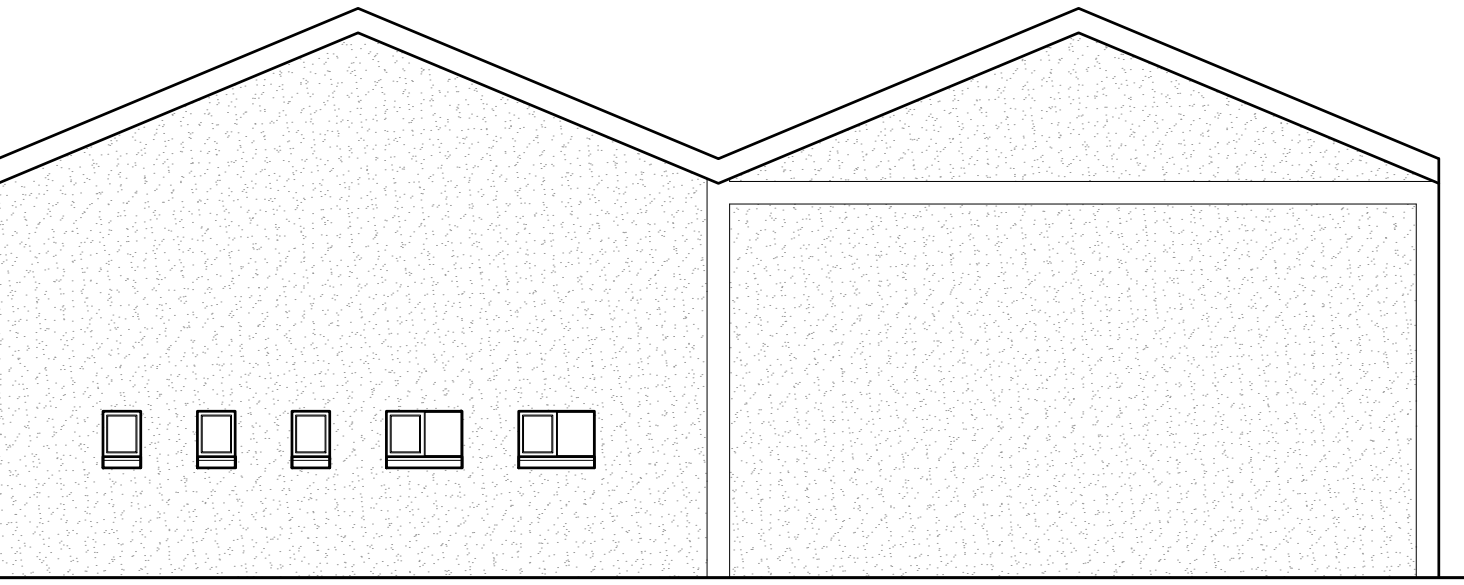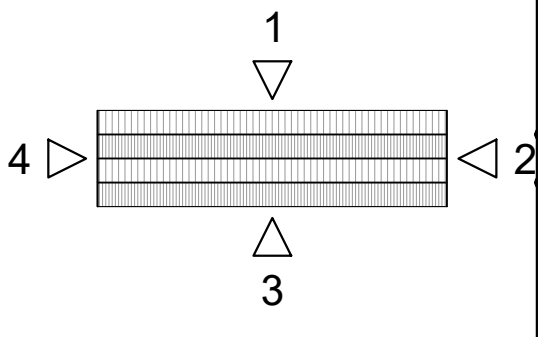

Existing Elevation- 04

Building 03 - Existing Elevations

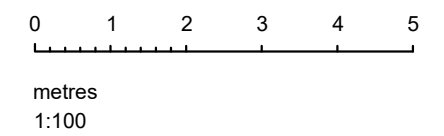

OFFICIAL

PLANNING

ConveryPrentyShields
ARCHITECTS

144 West George Street, Glasgow, G2 2HG www.cpsa.co.uk 0141 258 3100

CLIENT Mitie FDIS
PROJECT Proposed New Offices, Gate House & Improvements to Infrastructure
DRAWING Existing Elevations, Building 03

PAPER SIZE	SCALE	DATE
A1	1:100	FEB 2024
DRAWING NUMBER	REVISION	
2281_CPS_P_023	P02	

PLANNING ISSUE REQUESTED