


EXISTING SECTION A-A

7 WEST CLOSE, STEVENAGE SG1 1PW

SCALE BAR 1:50

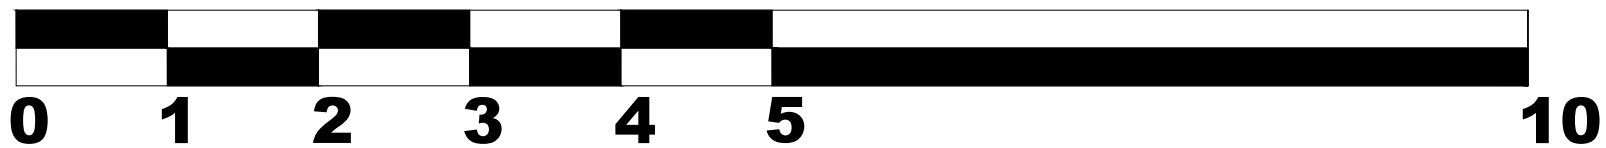

NOTES

PROJECT:
 PROPOSED GROUND FLOOR REAR
 EXTENSION AT 7 WEST CLOSE,
 STEVENAGE
 SG1 1PW

CLIENT:
 MS. CHARINA ABEJERO

ARCHITECTS:



49 ELSENHAM ROAD, LONDON, E12 6HP
 T: +44 (0) 7816 236529
 E: archexel@gmail.com

DRWG. TITLE
 EXISTING SECTION

DRAWN	MS
CHECKED	CHIMA AWA ARB
SCALE	1 : 50 @ A3
DATE: MARCH, 2024	SHEET NO C-06