


Note: Do not scale from this drawing EXCEPT FOR PLANNING USE. The site boundaries approximately reflect the fence lines on site and have not been accurately checked against the Land Title Plan. A detailed and accurate land survey has not been carried out in the production of this drawing.
 This scheme is diagrammatic and for Planning Use only. No checks/survey/search has been carried out on the site to identify existing services, drains/sewers or any other potential legal restriction or hazards.
 This scheme is for Planning Use only and therefore all noted floor areas and room dimensions are approximate.

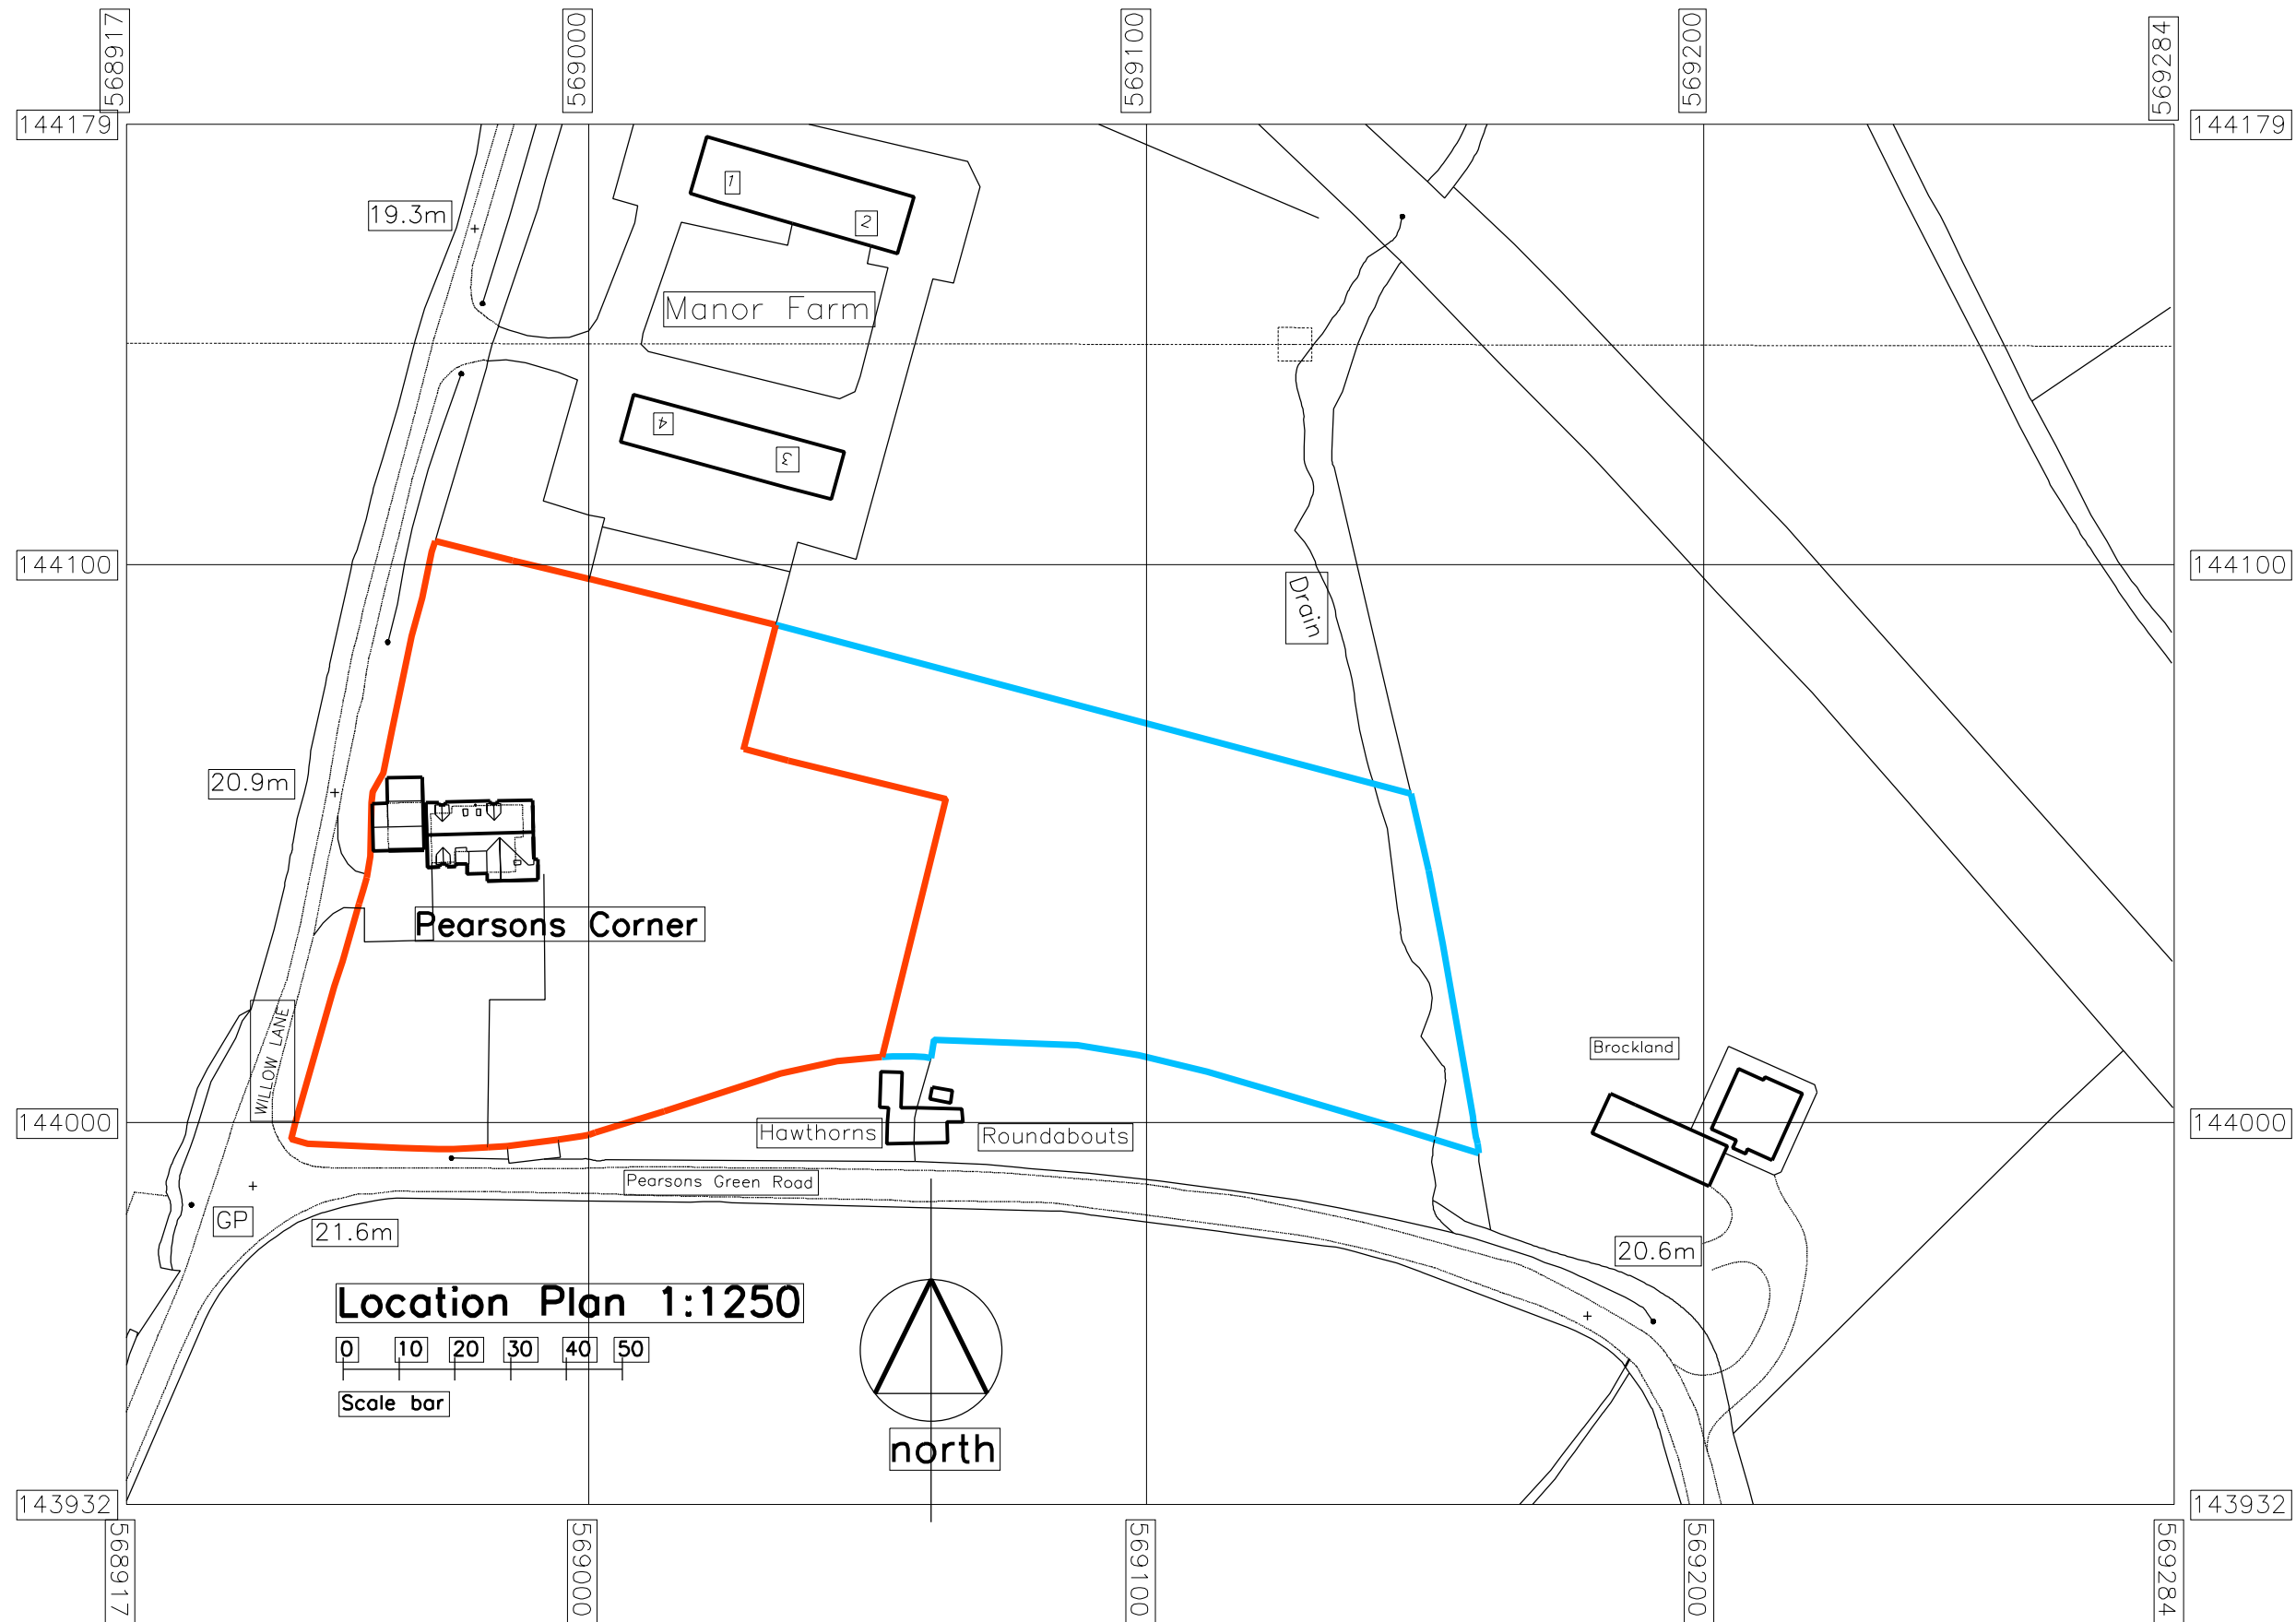

M R Garland Limited
 Architectural Design Consultants
 4 Burrs Hill Cottages Horsmonden Road
 Brenchley Kent TN12 7AT

Client	
Mr and Mrs S Roberts	
Project	
Proposed Garage Extension Pearsons Corner Willow Lane Paddock Wood Kent TN12 6NL	
Drawing Title	
Location Plan	
Date	Drawing No. Rev.
February 2024	M24-9345:08B
Scale	
1:1250 @ A3	