



Figured dimensions only are to be used. All dimensions to be checked onsite. Differences between drawings and between drawings and specification or bills of quantities to be reported to the PRC Group.

The copyright of the drawings and designs contained therein remains vested in the PRC Group.


Revisions: P1 ISSUED FOR COMMENT Drawn/Chkd: MC/SC Date: 01.03.2024

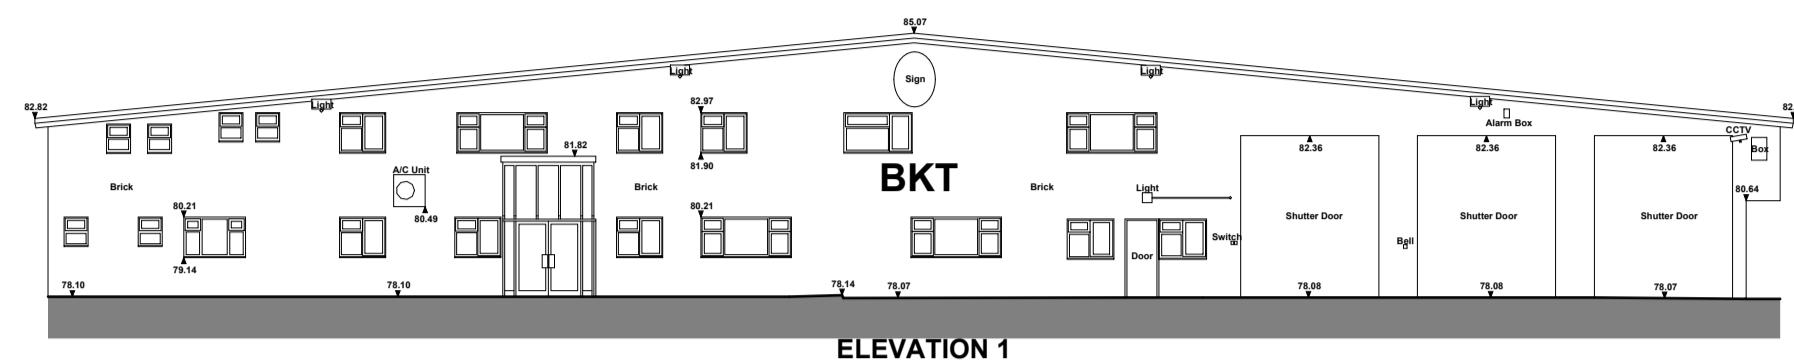


10.00m Above Ordnance Datum

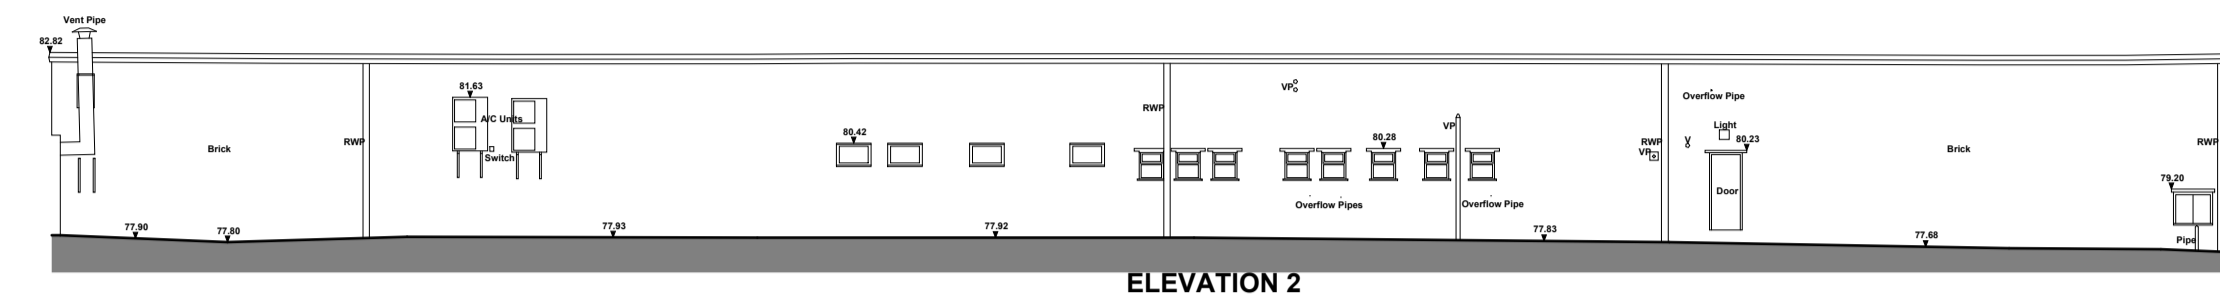


10.00m Above Ordnance Datum

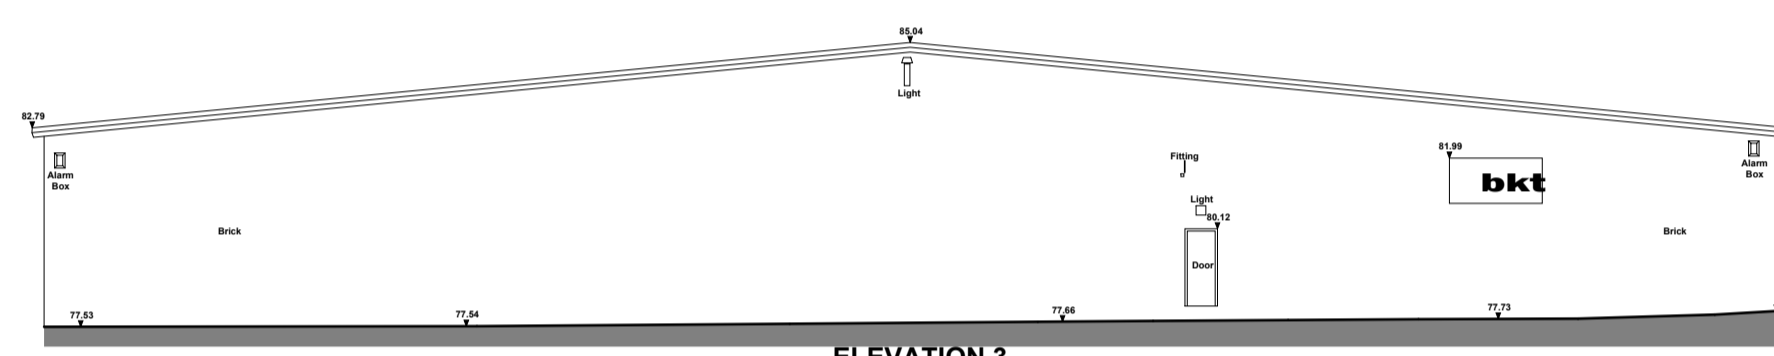


10.00m Above Ordnance Datum

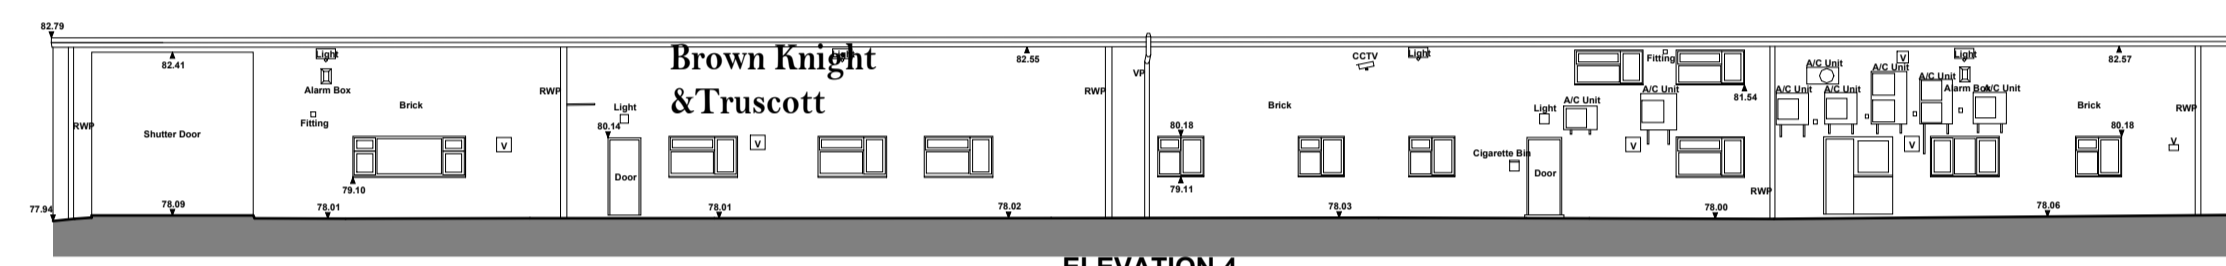


10.00m Above Ordnance Datum

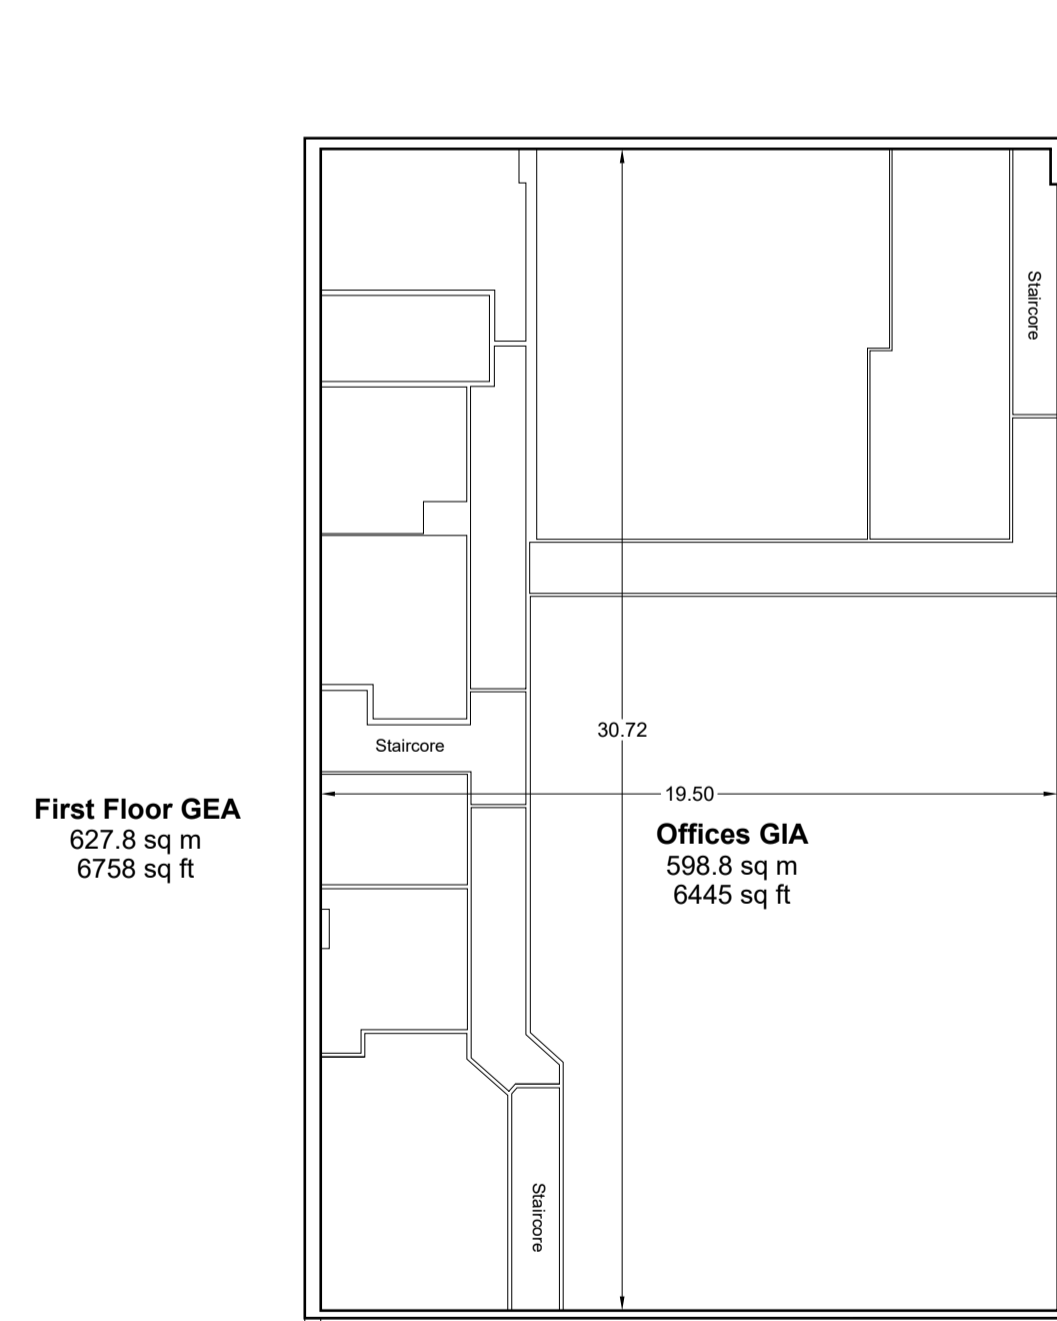

FIRST FLOOR OFFICES

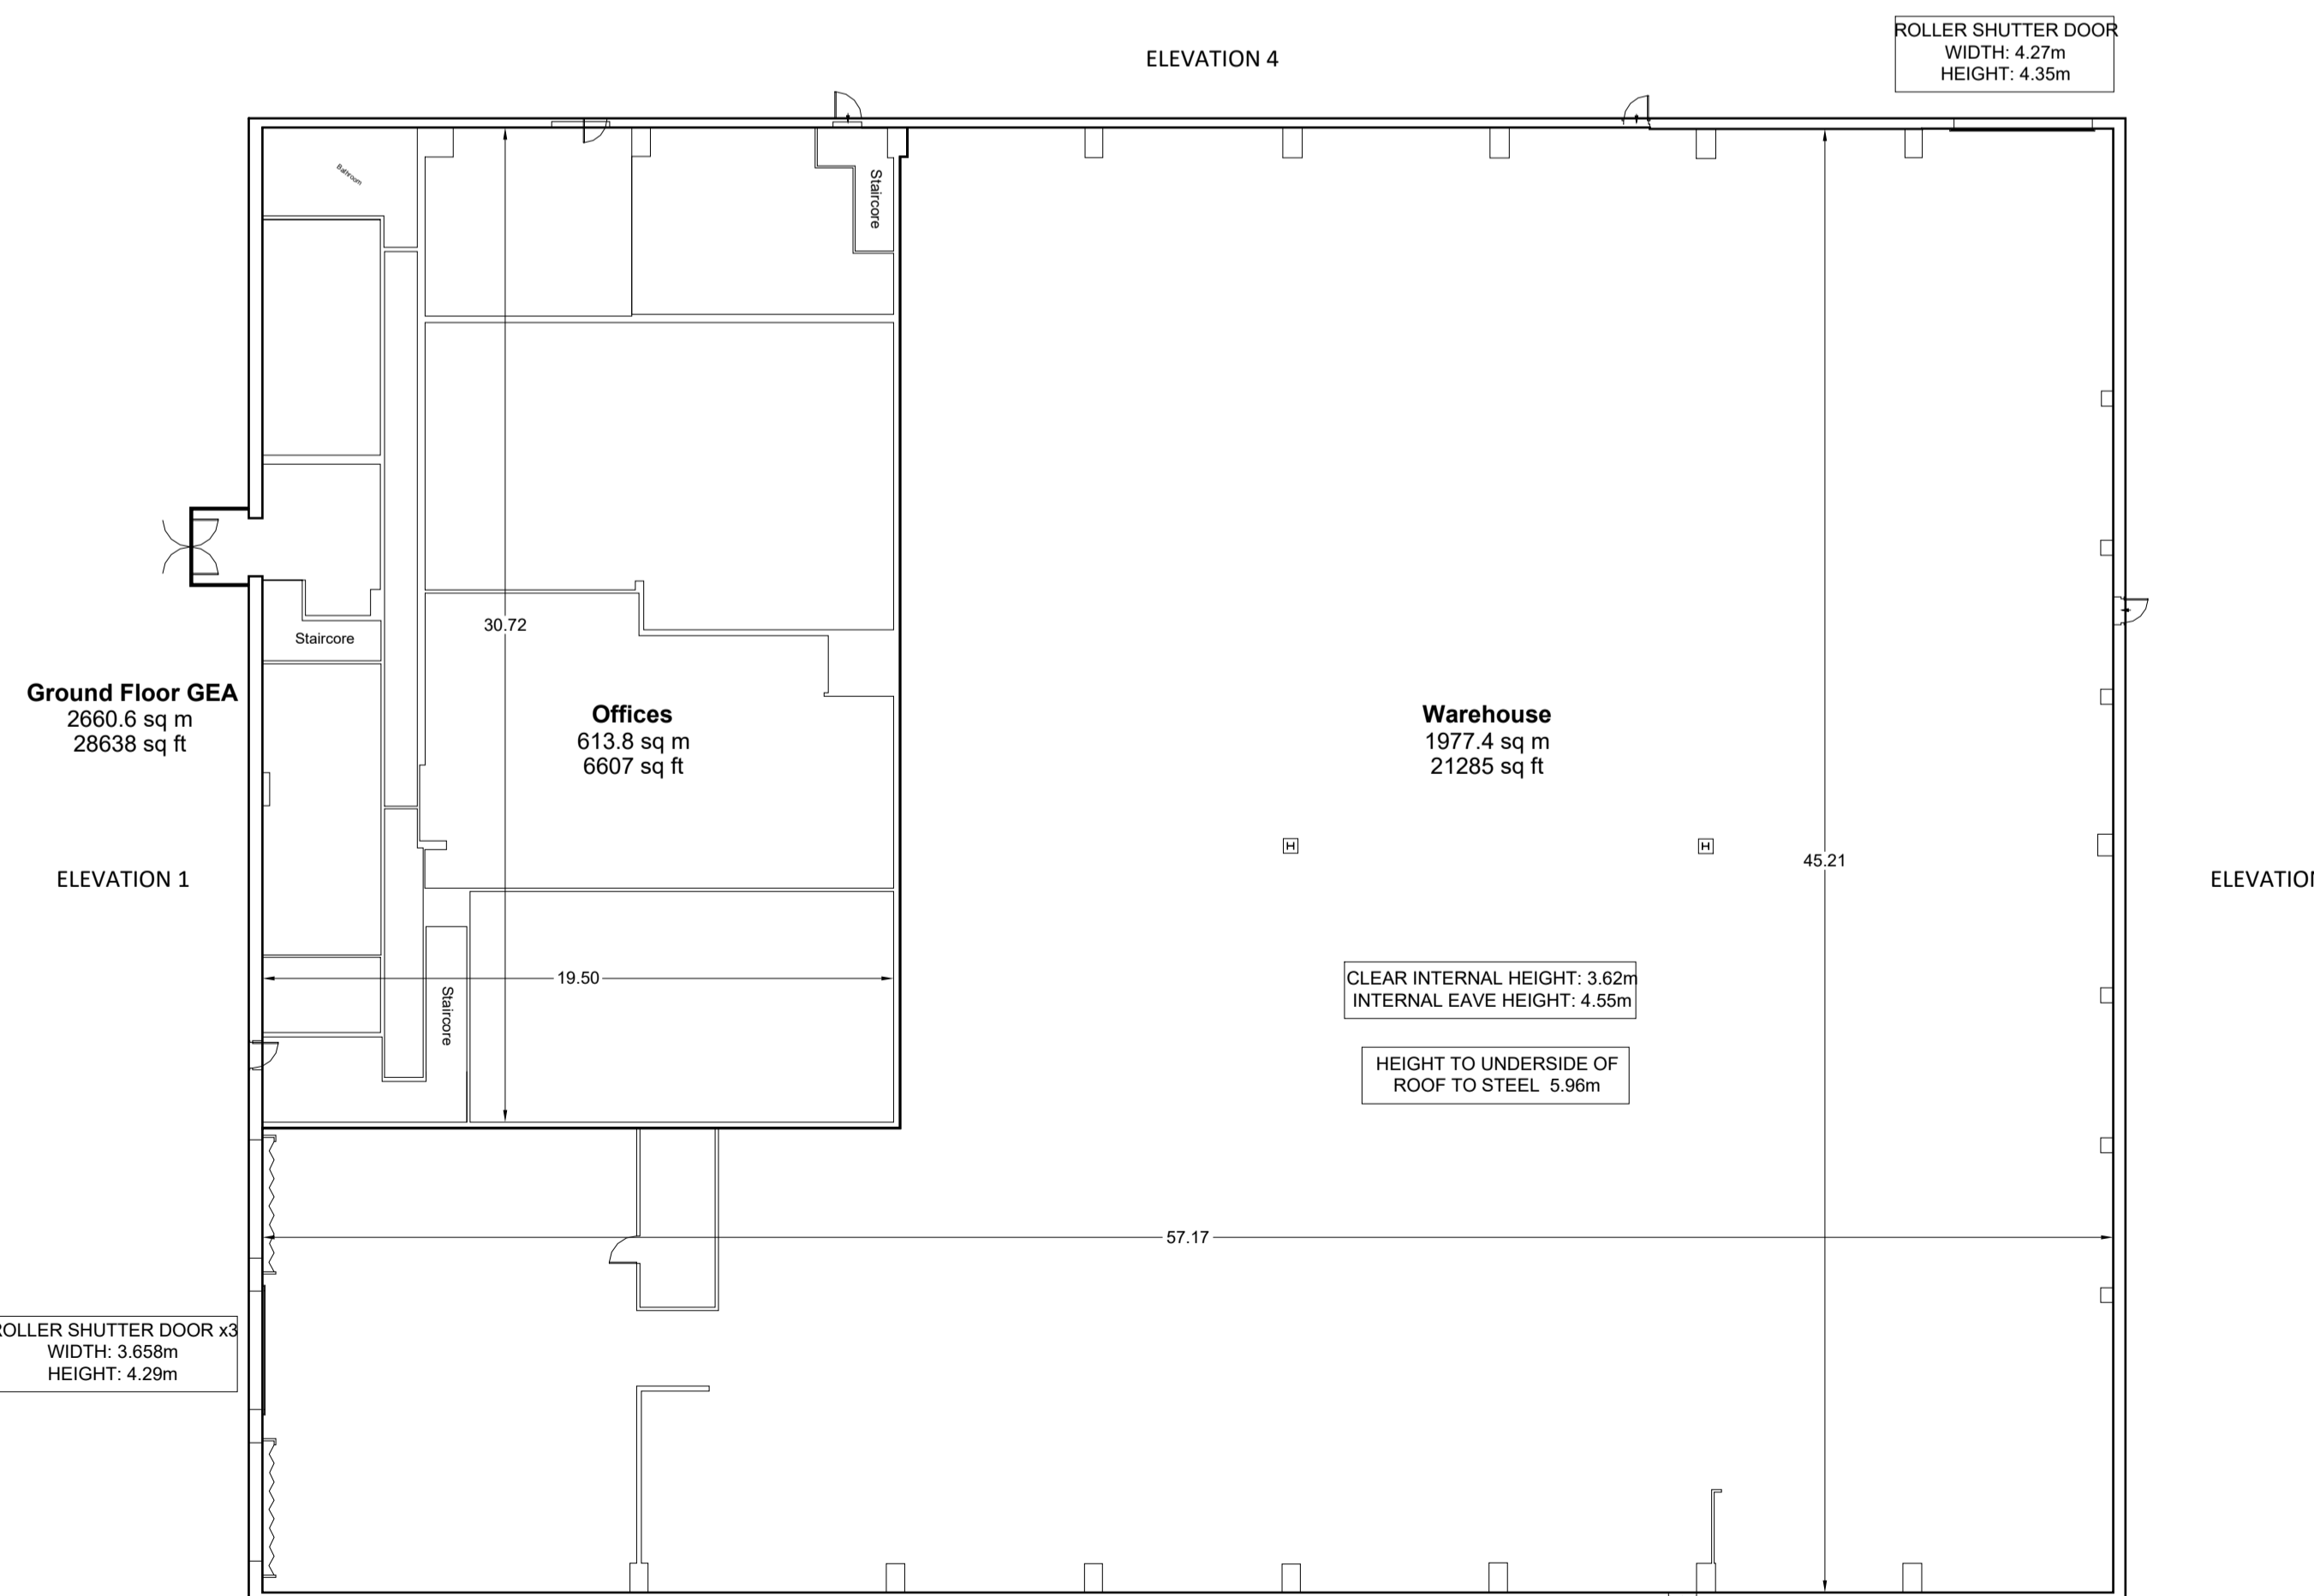

GROUND FLOOR

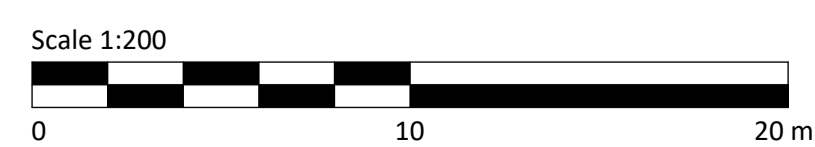

Preliminary Issue

Client: CLEARBELL



Project: NORTH FARM ROAD
Enter address here

24 Church St. West,
Woking, Surrey,
GU21 6HT
01483 494 350

info@prc-group.com
www.prc-group.com

Drawing Title: EXISTING BUILDING PLANS - ELEVATIONS

Architecture
Planning
Master Planning
Urban Design
Interiors

Scale @ A1: 1:200 Checked by: SC Date: 01.03.2024

Job No: 11655 Stage_Drawing No: PL_004 Rev: P1

Issue Status:
Construction Information Preliminary
Approval
Tender

Offices
Woking
London
Milton Keynes
Warsaw