

141900

141900

141800


141800

141700


141700

141600

141600

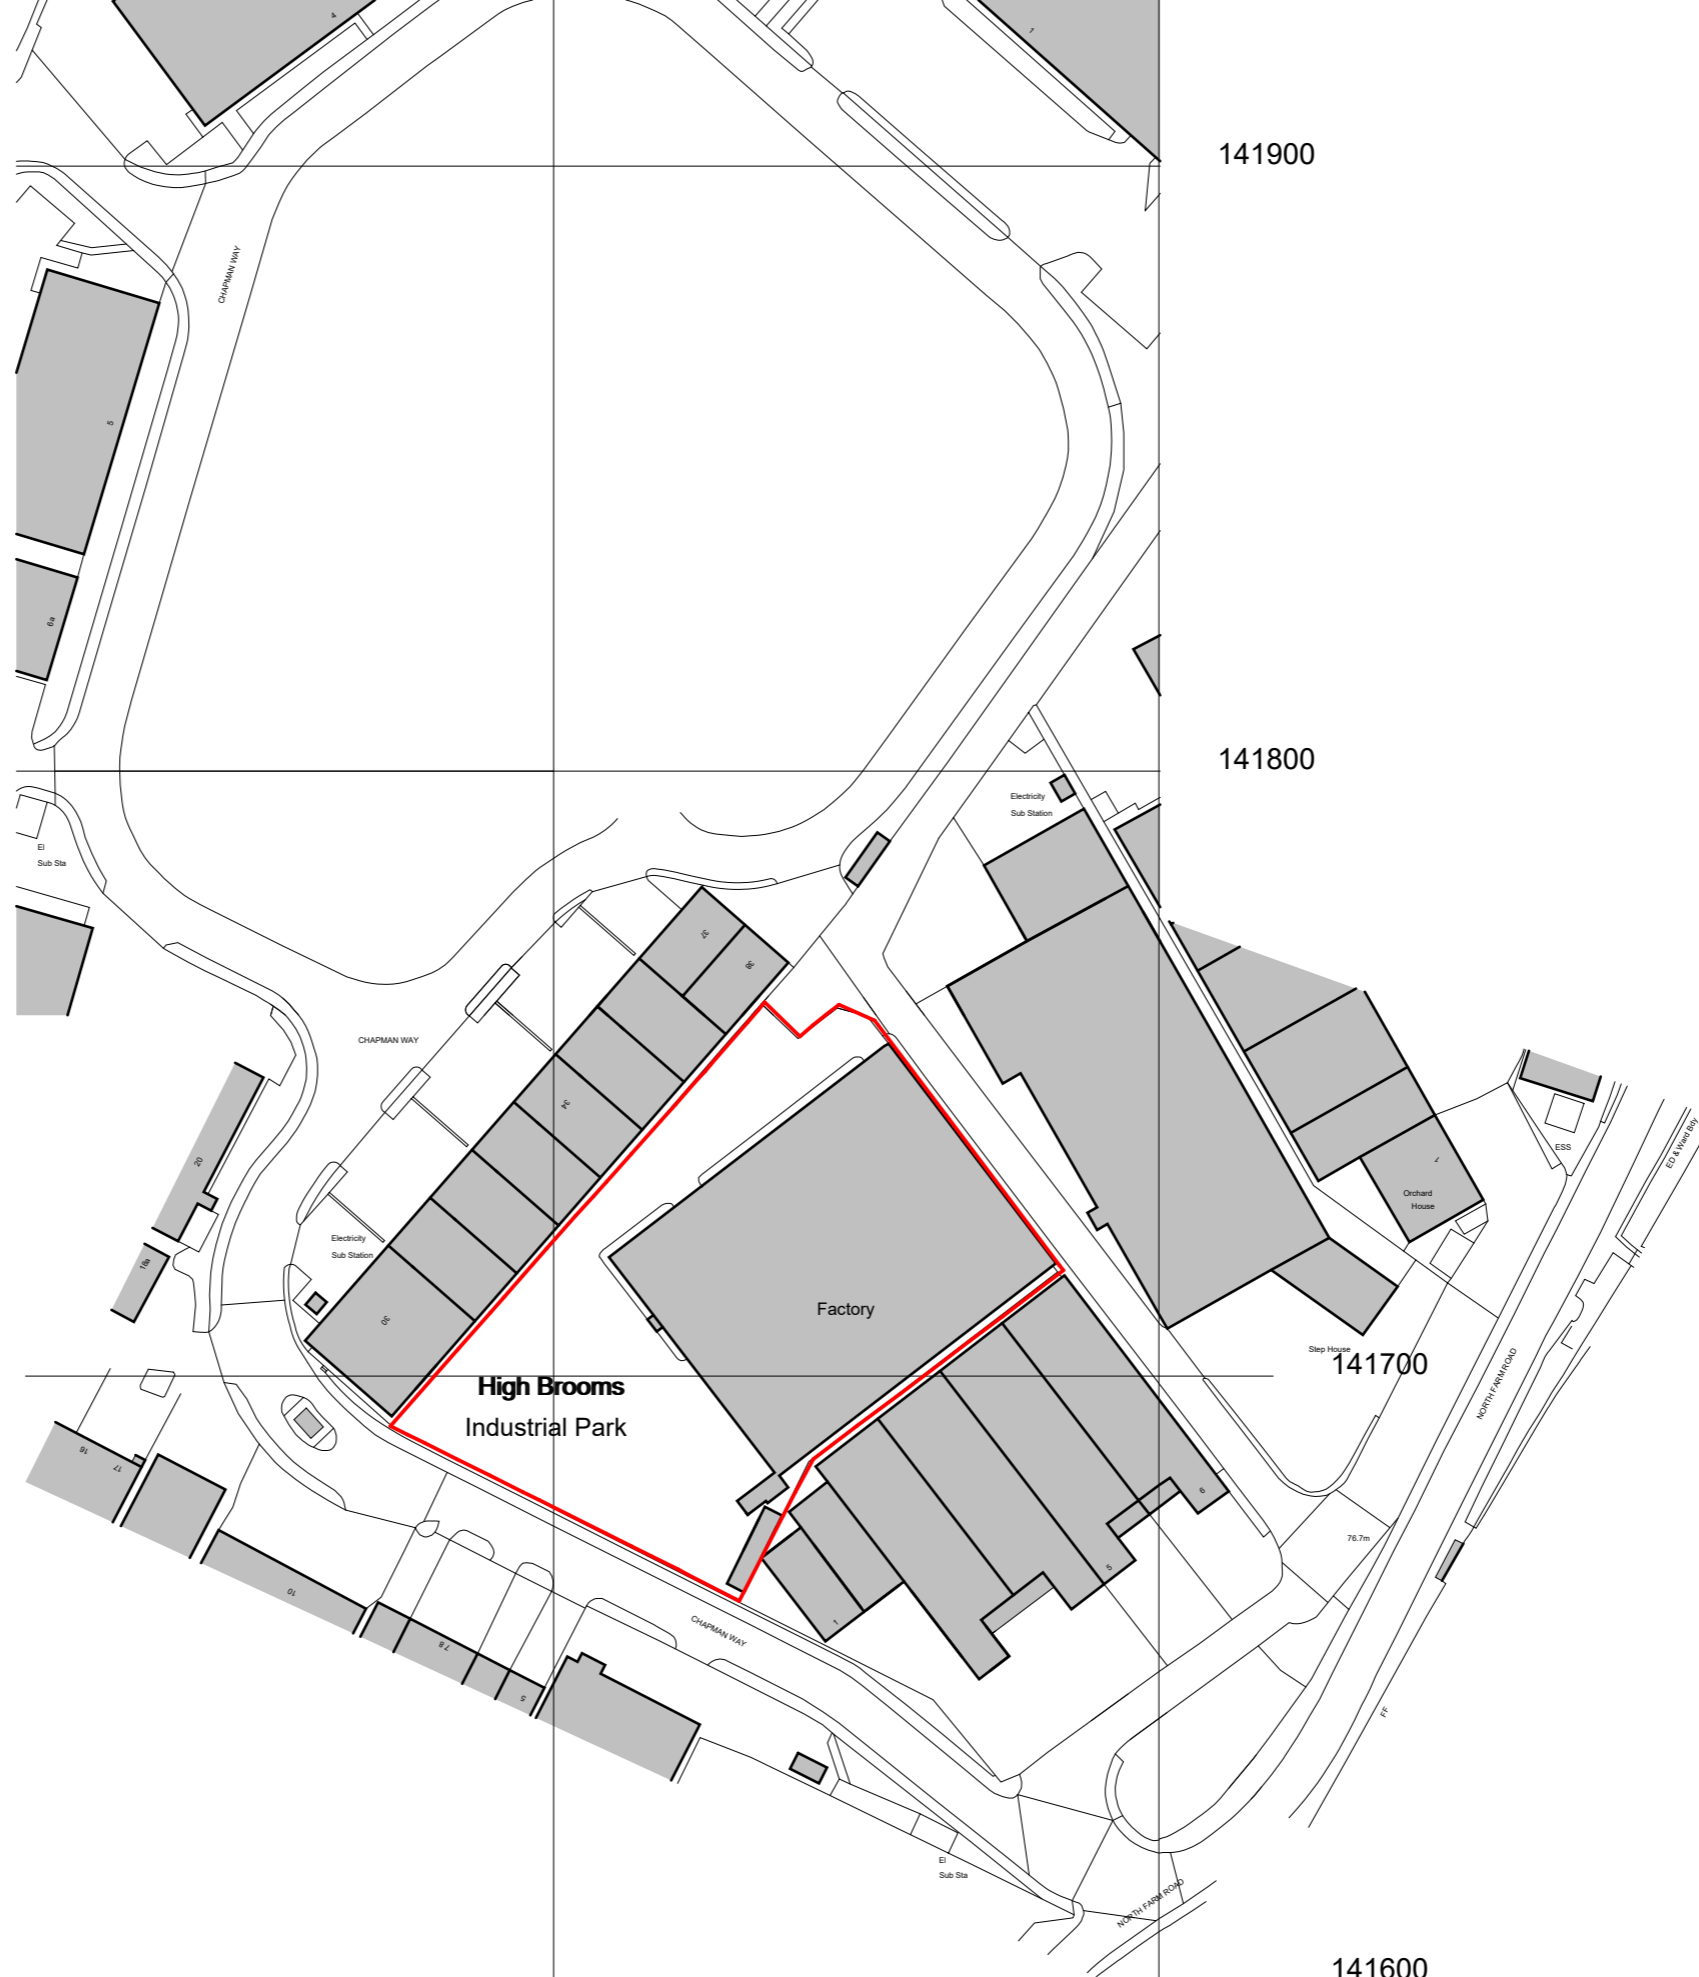

Scale 1:1250

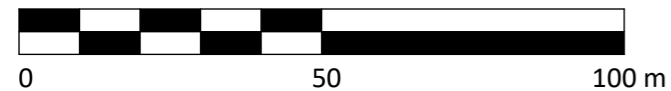

Offices
Woking
London
Milton Keynes
Warsaw

Architecture
Planning
Master Planning
Urban Design
Interiors

24 Church St. West
Woking, Surrey,
GU21 6HT
01483 494 350

info@prc-group.com
www.prc-group.com

Revisions:
P1 ISSUED FOR COMMENT

Drawn / Chkd: MC/SC
Date: 01.03.2024

Figured dimensions only are to be used. All dimensions to be checked onsite. Differences between drawings and between drawings and specification or bills of quantities to be reported to the PRC Group. The copyright of the drawings and designs contained therein remains vested in the PRC Group.

Client:
CLEARBELL
Project:
NORTH FARM ROAD
Drawing Title:
LOCATION PLAN

Checked by: SC
Scale @ A3: 1 : 1250
Date: 01.03.2024

Job No: 11655
Stage_Drawing No: PL_001
Rev: P1

Construction Preliminary Information
Approval Tender



PRC Architecture & Planning