



Figured dimensions only are to be used. All dimensions to be checked onsite. Differences between drawings and between drawings and specification or bills of quantities to be reported to the PRC Group.

The copyright of the drawings and designs contained therein remains vested in the PRC Group.


Revisions: P1 ISSUED FOR COMMENT Drawn/Chkd: MC/SC Date: 01.03.2024

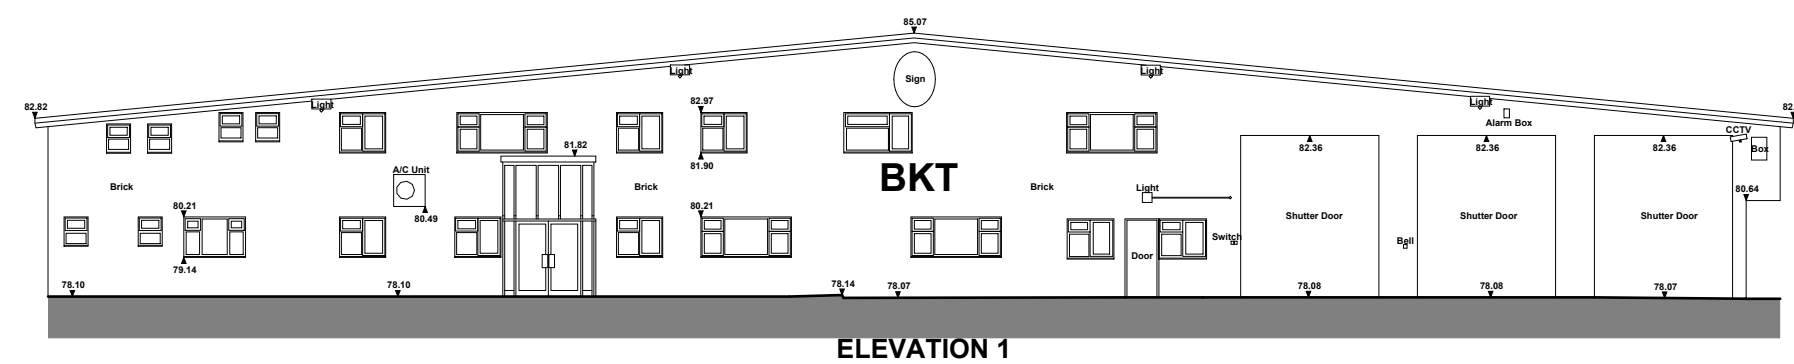


10.00m Above Ordnance Datum

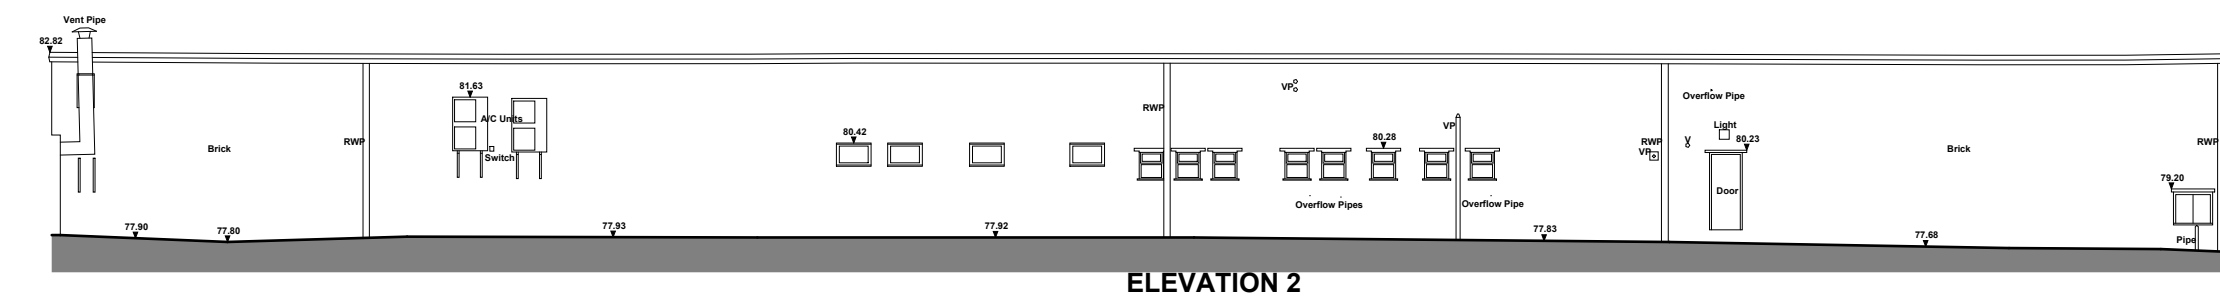


10.00m Above Ordnance Datum

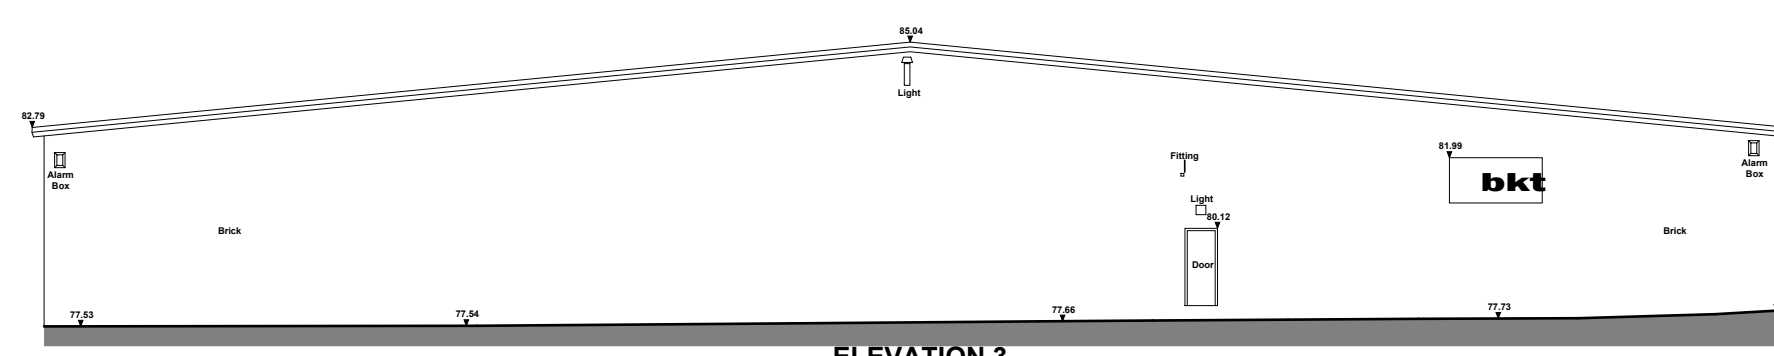


10.00m Above Ordnance Datum

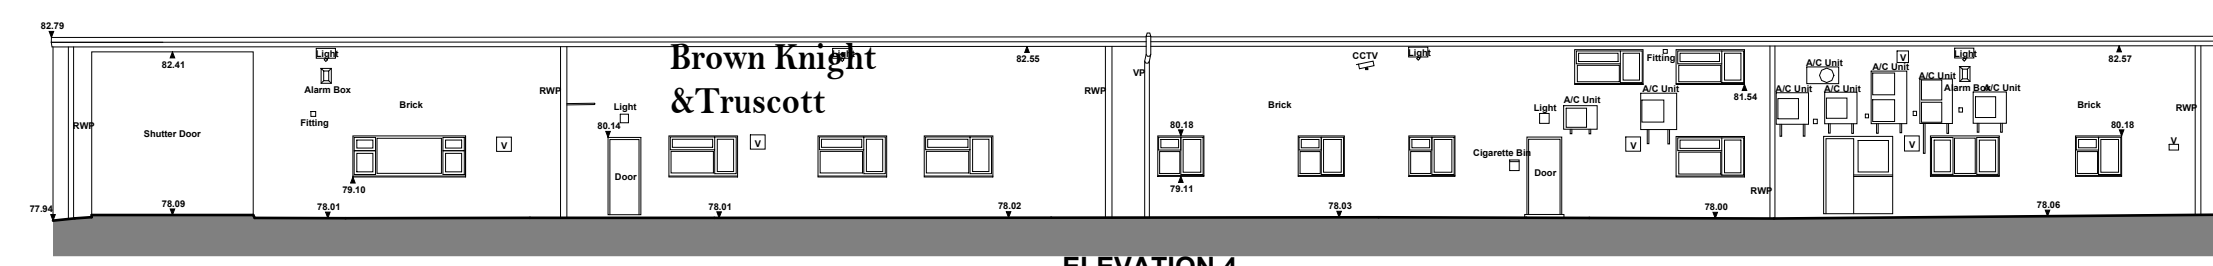


10.00m Above Ordnance Datum

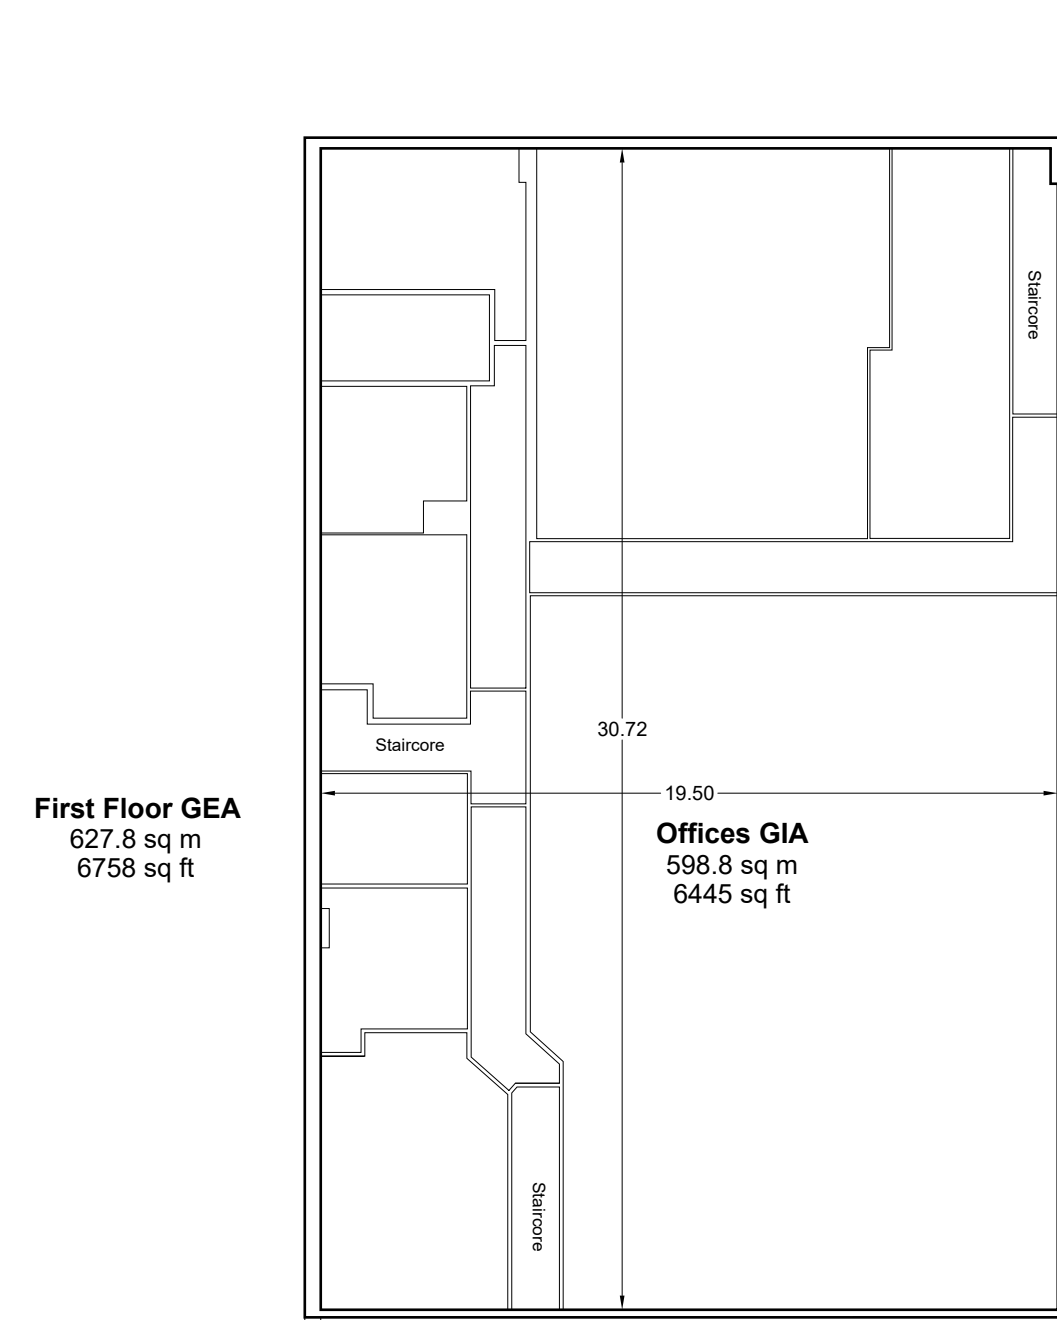

FIRST FLOOR OFFICES

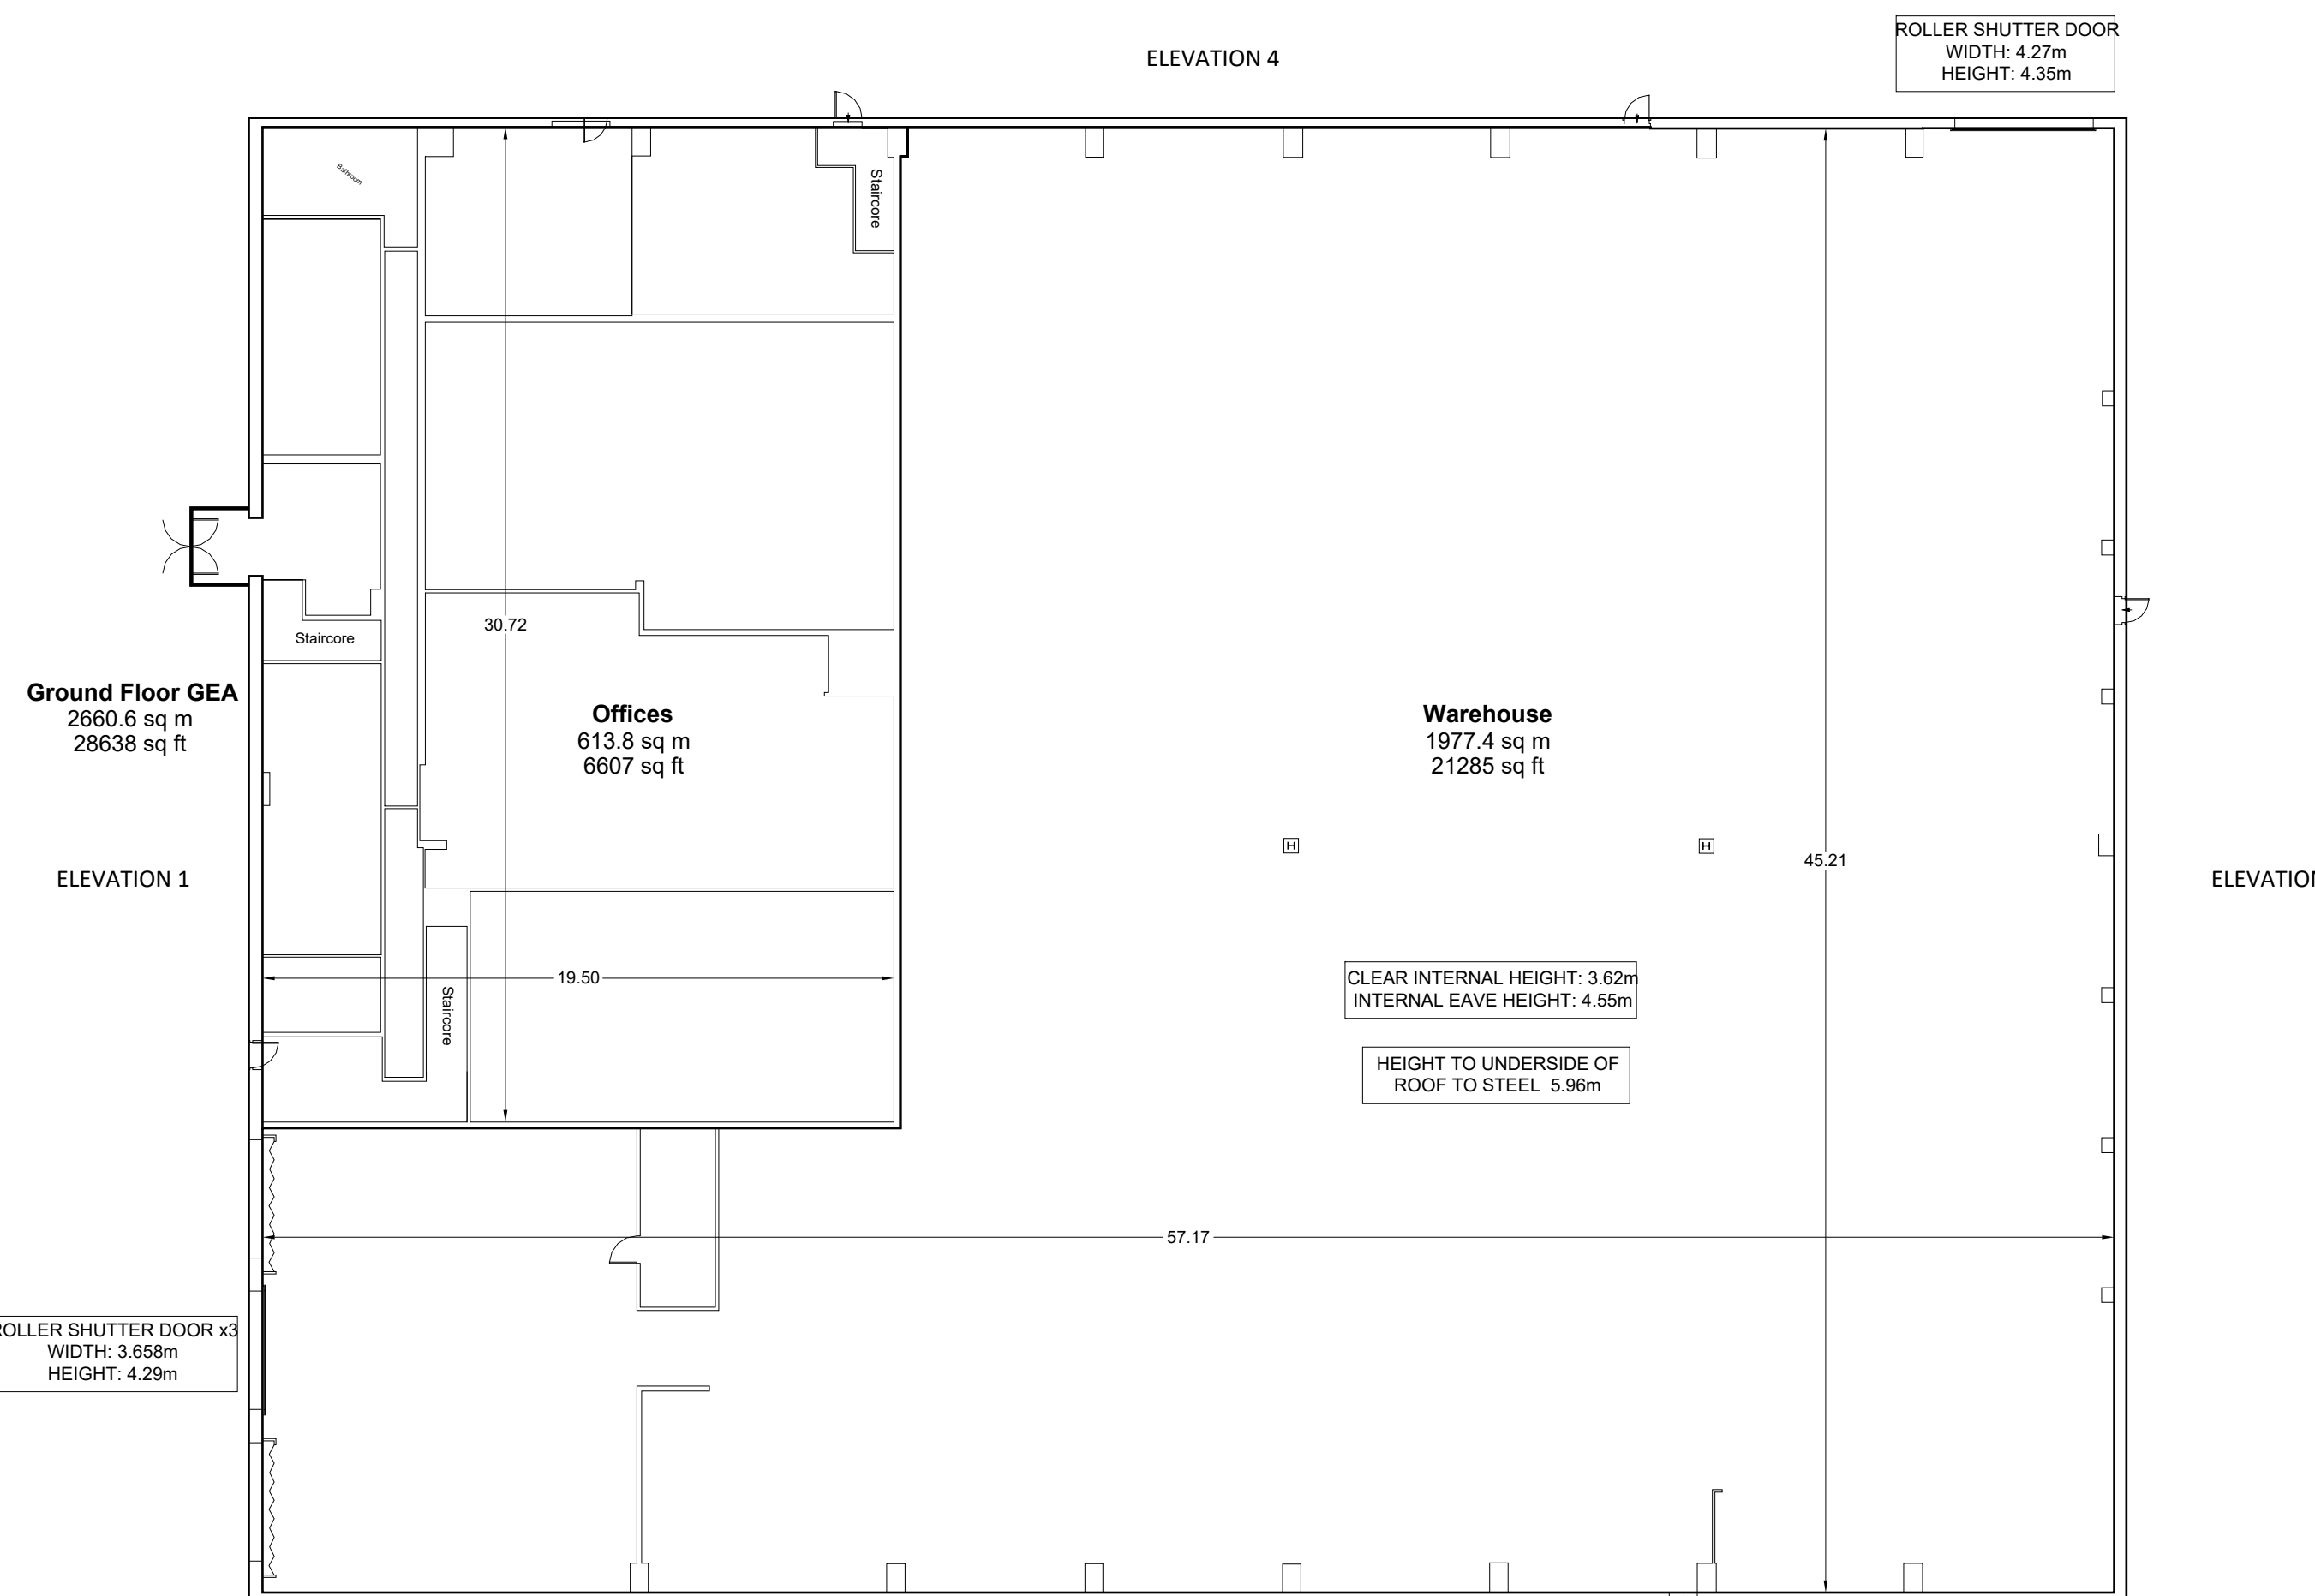

GROUND FLOOR

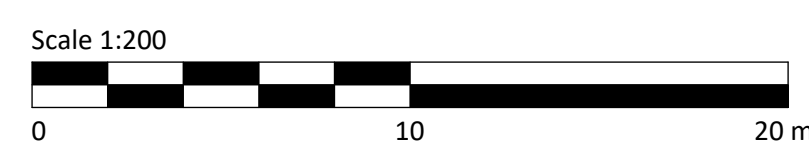

### Preliminary Issue

Client: CLEARBELL



Project: NORTH FARM ROAD  
Enter address here

24 Church St. West,  
Woking, Surrey,  
GU21 6HT  
01483 494 350

info@prc-group.com  
www.prc-group.com

Drawing Title: PROPOSED BUILDING PLANS - ELEVATIONS

Architecture  
Planning  
Master Planning  
Urban Design  
Interiors

Scale @ A1: 1:200 Checked by: SC Date: 01.03.2024

Job No: 11655 Stage\_Drawing No: PL\_005 Rev: P1

Issue Status:  
Construction Information Tender  
Preliminary Approval  
Woking London Milton Keynes Warsaw

PRC Architecture & Planning  
01/03/2024 11:37:32