


Scale 1:500

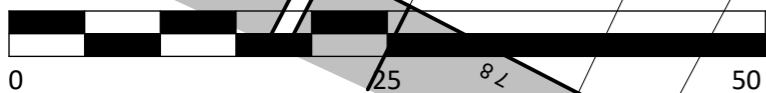

Offices
Woking
London
Milton Keynes
Warsaw

Architecture
Planning
Master Planning
Urban Design
Interiors

24 Church St. West
Woking, Surrey,
GU21 6HT
01483 494 350

info@prc-group.com
www.prc-group.com

Revisions:
P1 ISSUED FOR COMMENT
P2 PARKING ADJUSTED
P3 PARKING ADJUSTED
P4 CYCLES ADJUSTED

Drawn / Chkd:
MC/SC
MC/SC
MC/SC
MC/SC

Date:
01.03.2024
07.03.2024
11.03.2024
11.03.2024

Figured dimensions only are to be used. All dimensions to be checked onsite. Differences between drawings and between drawings and specification or bills of quantities to be reported to the PRC Group. The copyright of the drawings and designs contained therein remains vested in the PRC Group.

Client:
CLEARBELL

Project:
NORTH FARM ROAD

Drawing Title:
PROPOSED SITE LAYOUT

Checked by:
SC

Scale @ A3:
1 : 500

Date:
01.03.2024

Job No:
11655

Stage_Drawing No:
PL_003

Rev:
P4

Construction Preliminary Information
Approval Tender

PRC Architecture & Planning

