
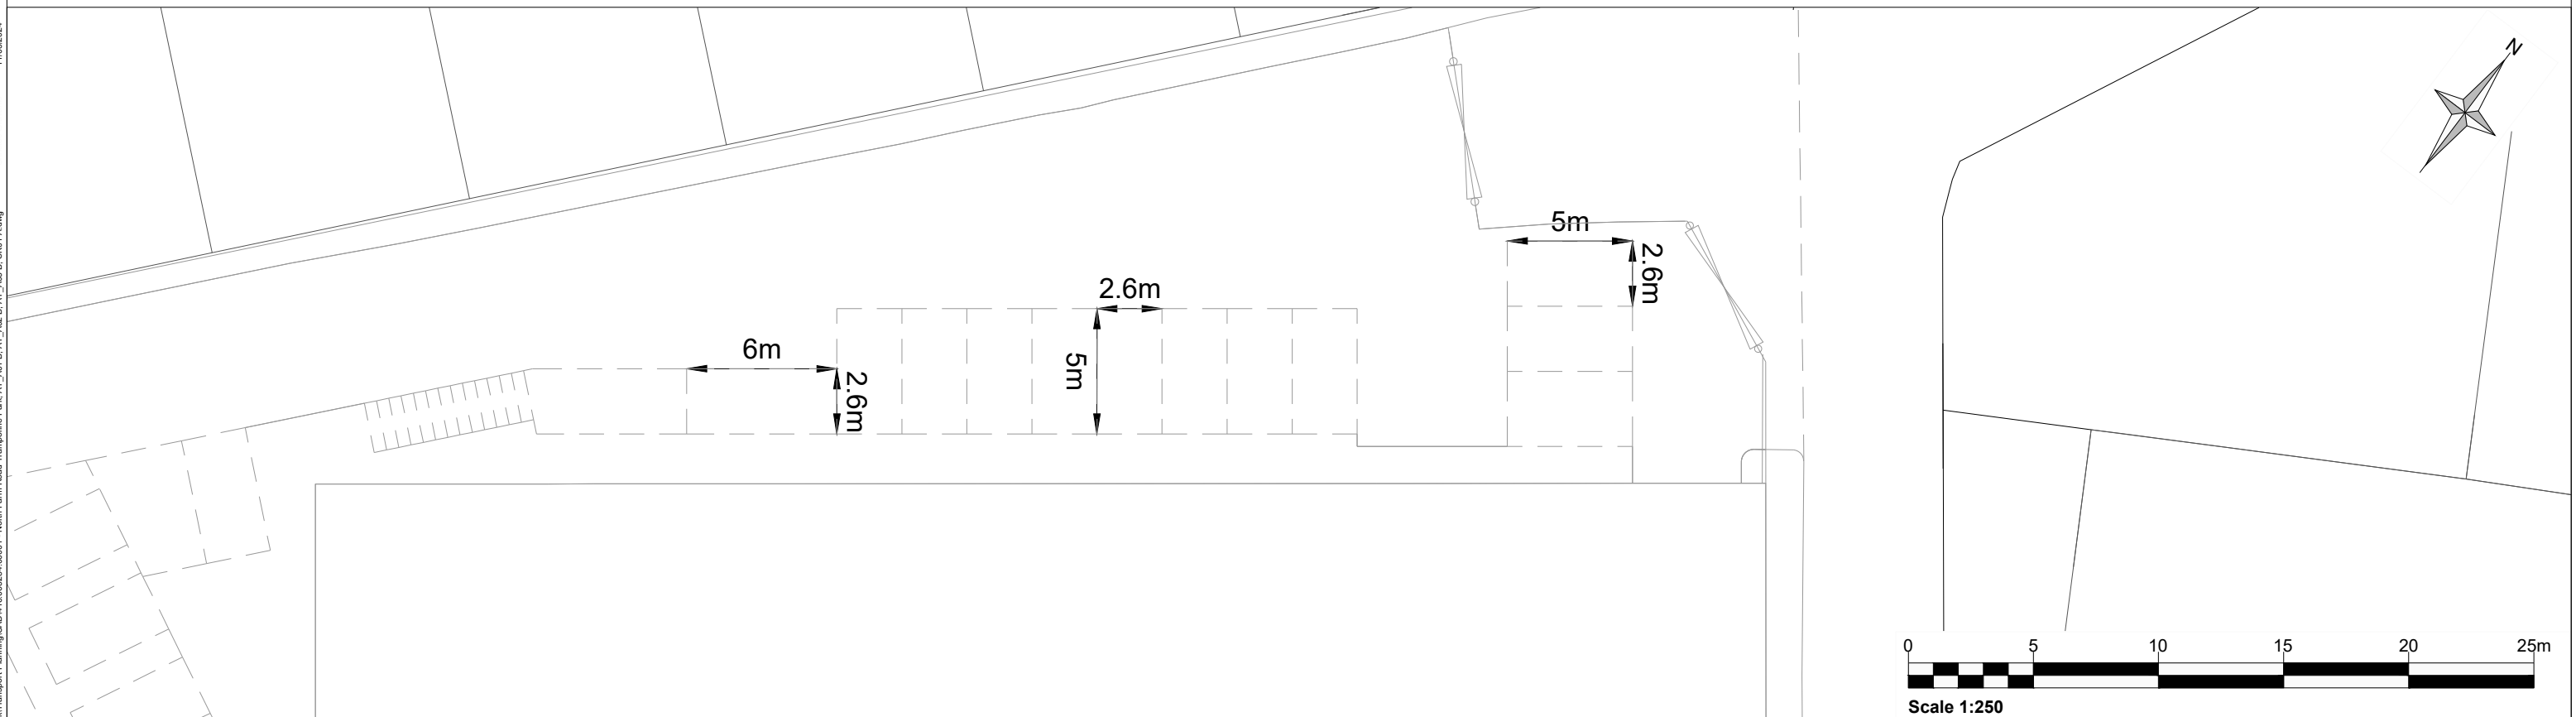


Standard parking bay size 5m long by 2.6m wide in accordance with local authority standards. Standard aisle width is 6m wide. Minimum hatching for disabled bays is 1.2m. Aisles and parking bays meet standards.

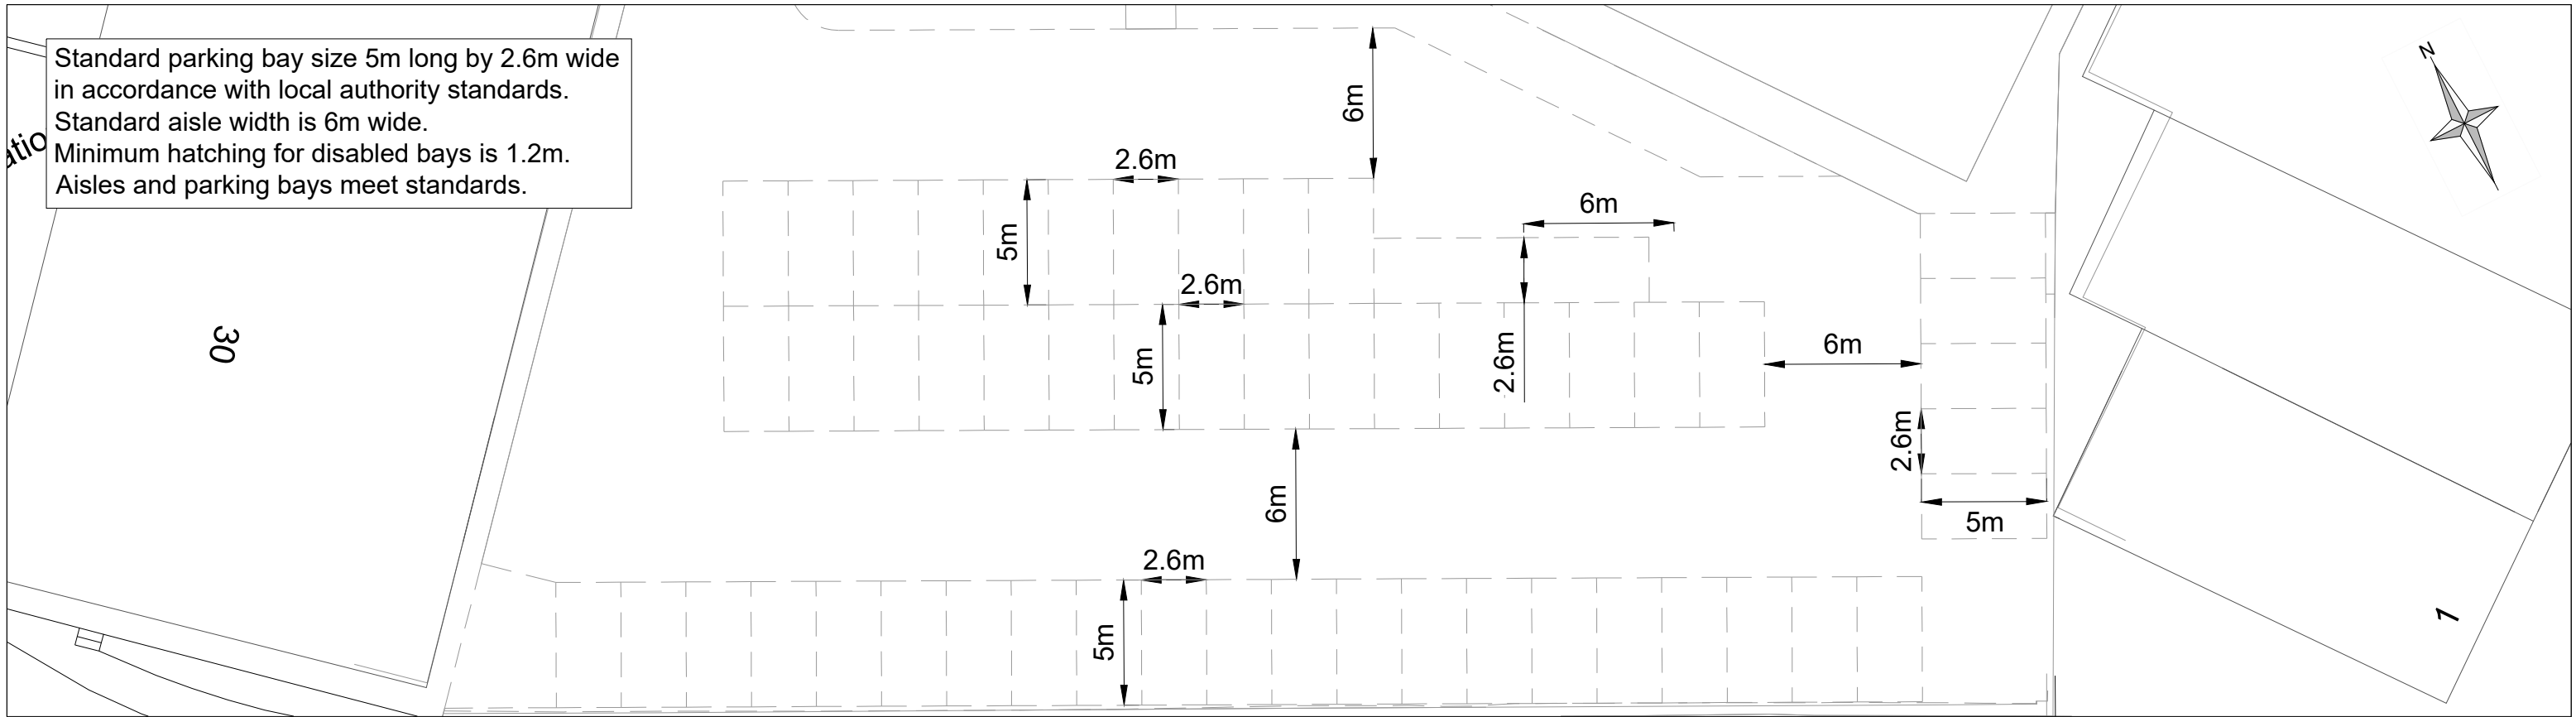

www.slrconsulting.com

Drawing Status & Suitability Code

Designed	Drawn CG	Checked	Authorised
Date	Date 05.03.24	Date	Date

Drawing Number  
**SK01**

Client  
CLEARBELL

Project  
NORTH FARM ROAD TRAMPOLINE PARK

Drawing Title  
INTERNAL CAR PARK  
GENERAL ARRANGEMENT & DIMENSIONS

Scale  
1:250 @ A3

SLR Project No.  
416.065284.00001

B	Site layout updated	11.03.24	CG	JM	PW
---	---------------------	----------	----	----	----

Rev	Amendments	Date	By	Chk	Auth

Notes:

Legend:

TEXT