
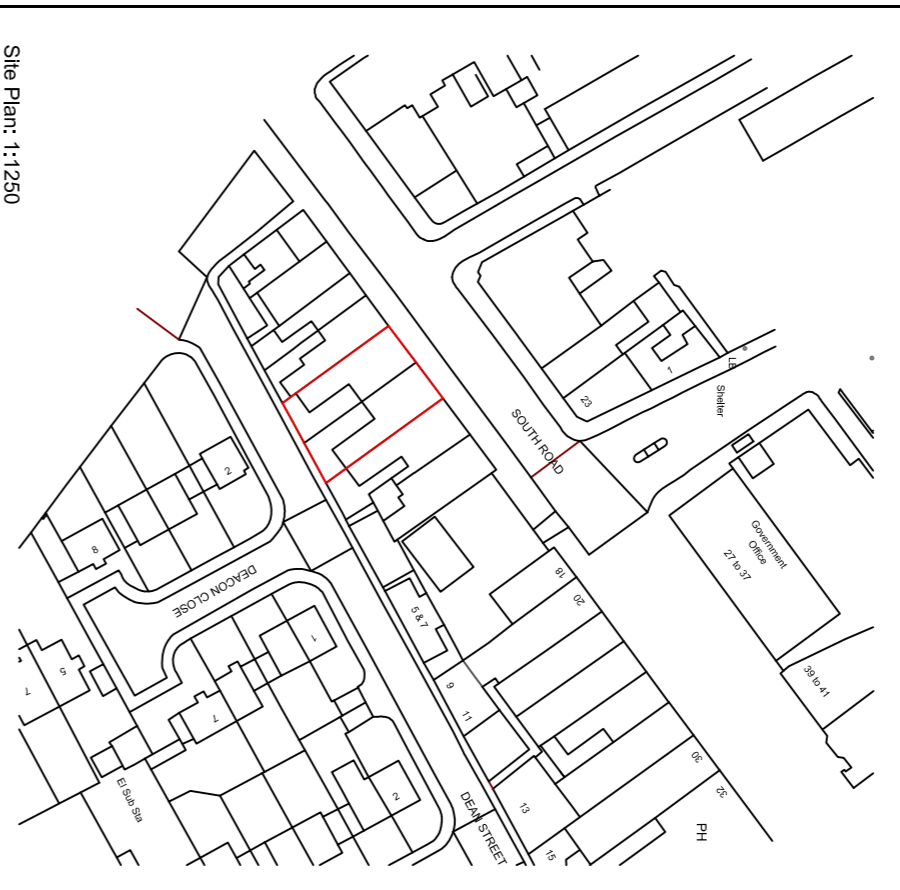
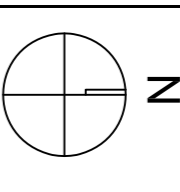


The use of this data by the recipient acts as an agreement of the following statements:
Do not use this data if you do not agree with any of the following statements:


All drawings are based upon site information supplied by third parties and as such their accuracy cannot be guaranteed. All features are approximate and subject to verification by a professional survey. Accuracy service requires and confirmation of the legal boundaries.

The contoured version of this drawing should be viewed in DWG or PDF format, not DWG or other formats. All parts of this drawing must be made in full colour.


Where this drawing has been based upon Ordnance Survey data, reproduction of this drawing in whole or in part is prohibited without the prior permission of Ordnance Survey. Do not scale the drawing. Use figured dimensions in all cases. Check all dimensions on site. Report any discrepancies in writing to MyMaker Ltd before proceeding.

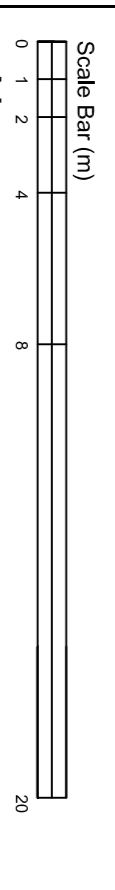


NOTE: This drawing is for the purpose of design review only. It is not to be used for any purpose other than which it is intended.

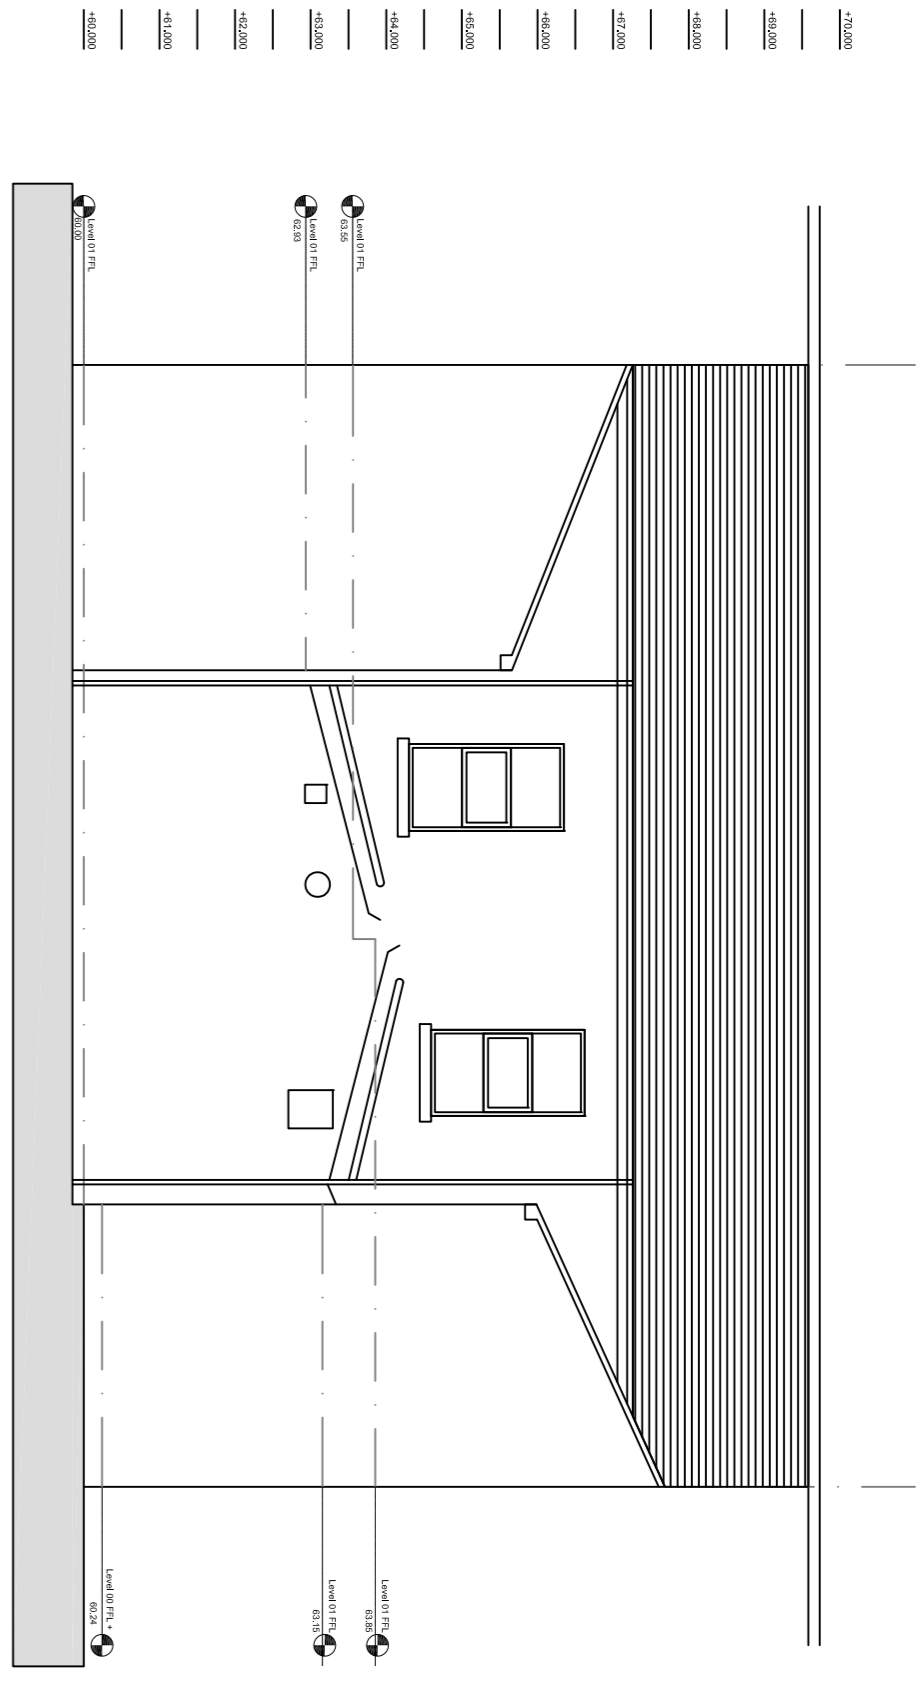


Elevation A: existing

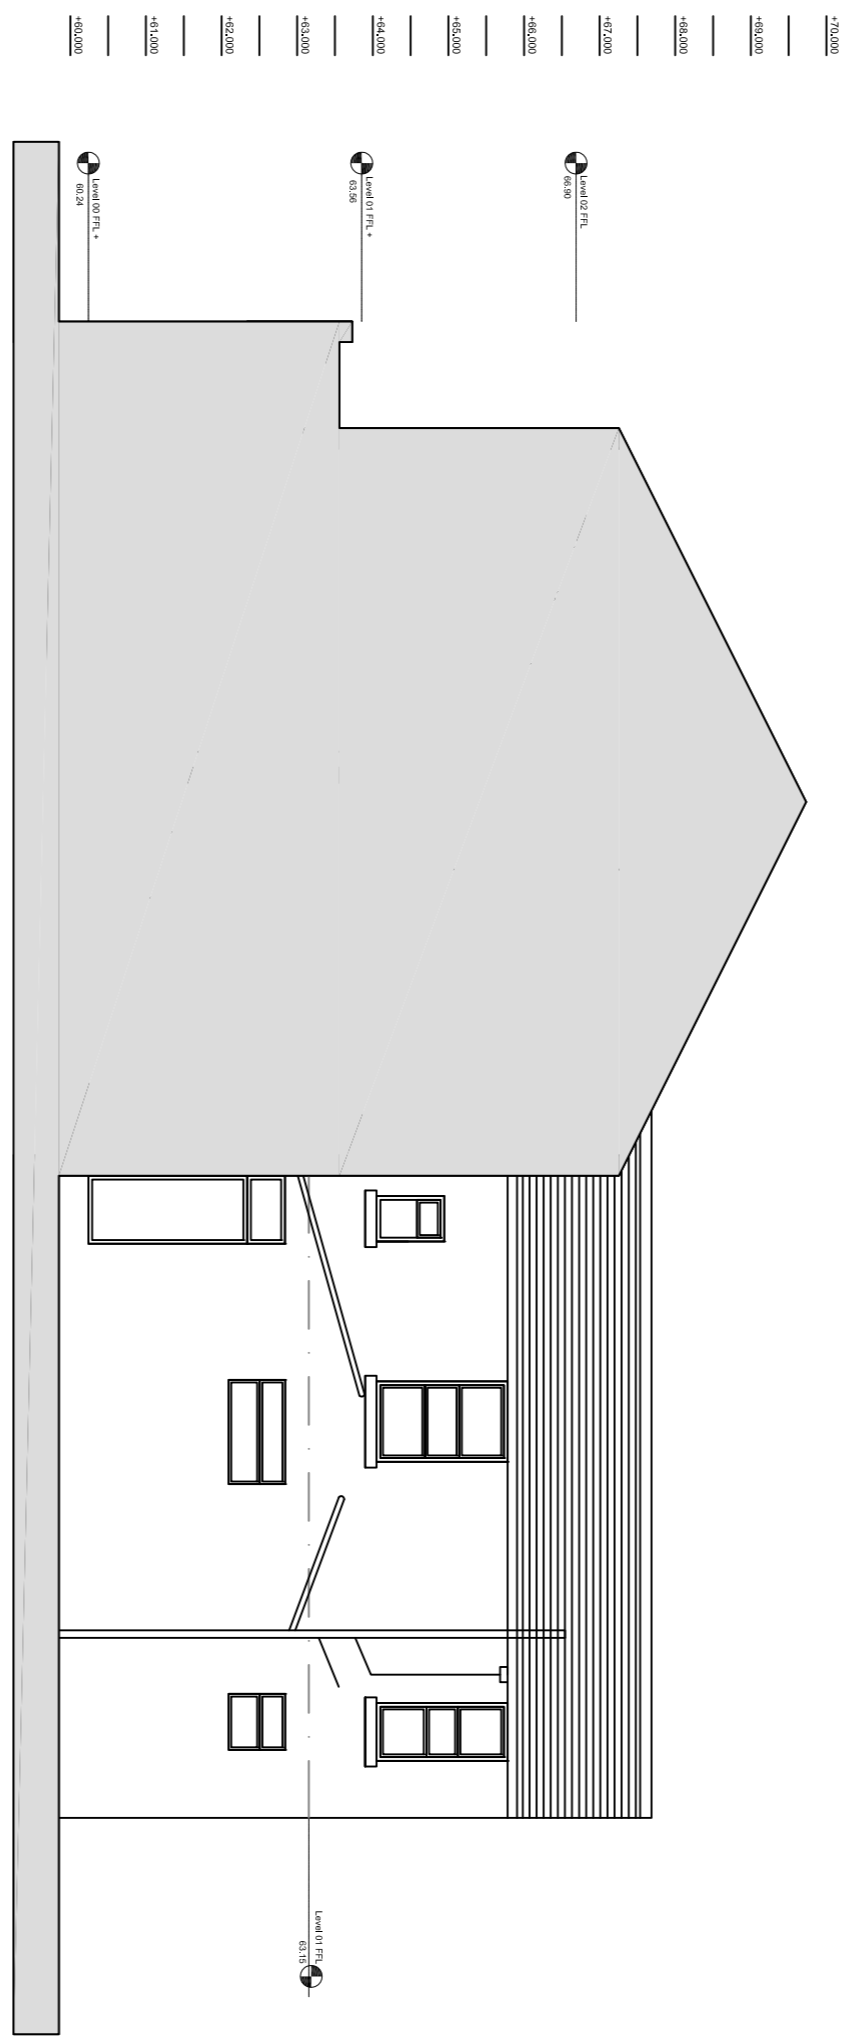


Elevation B: existing

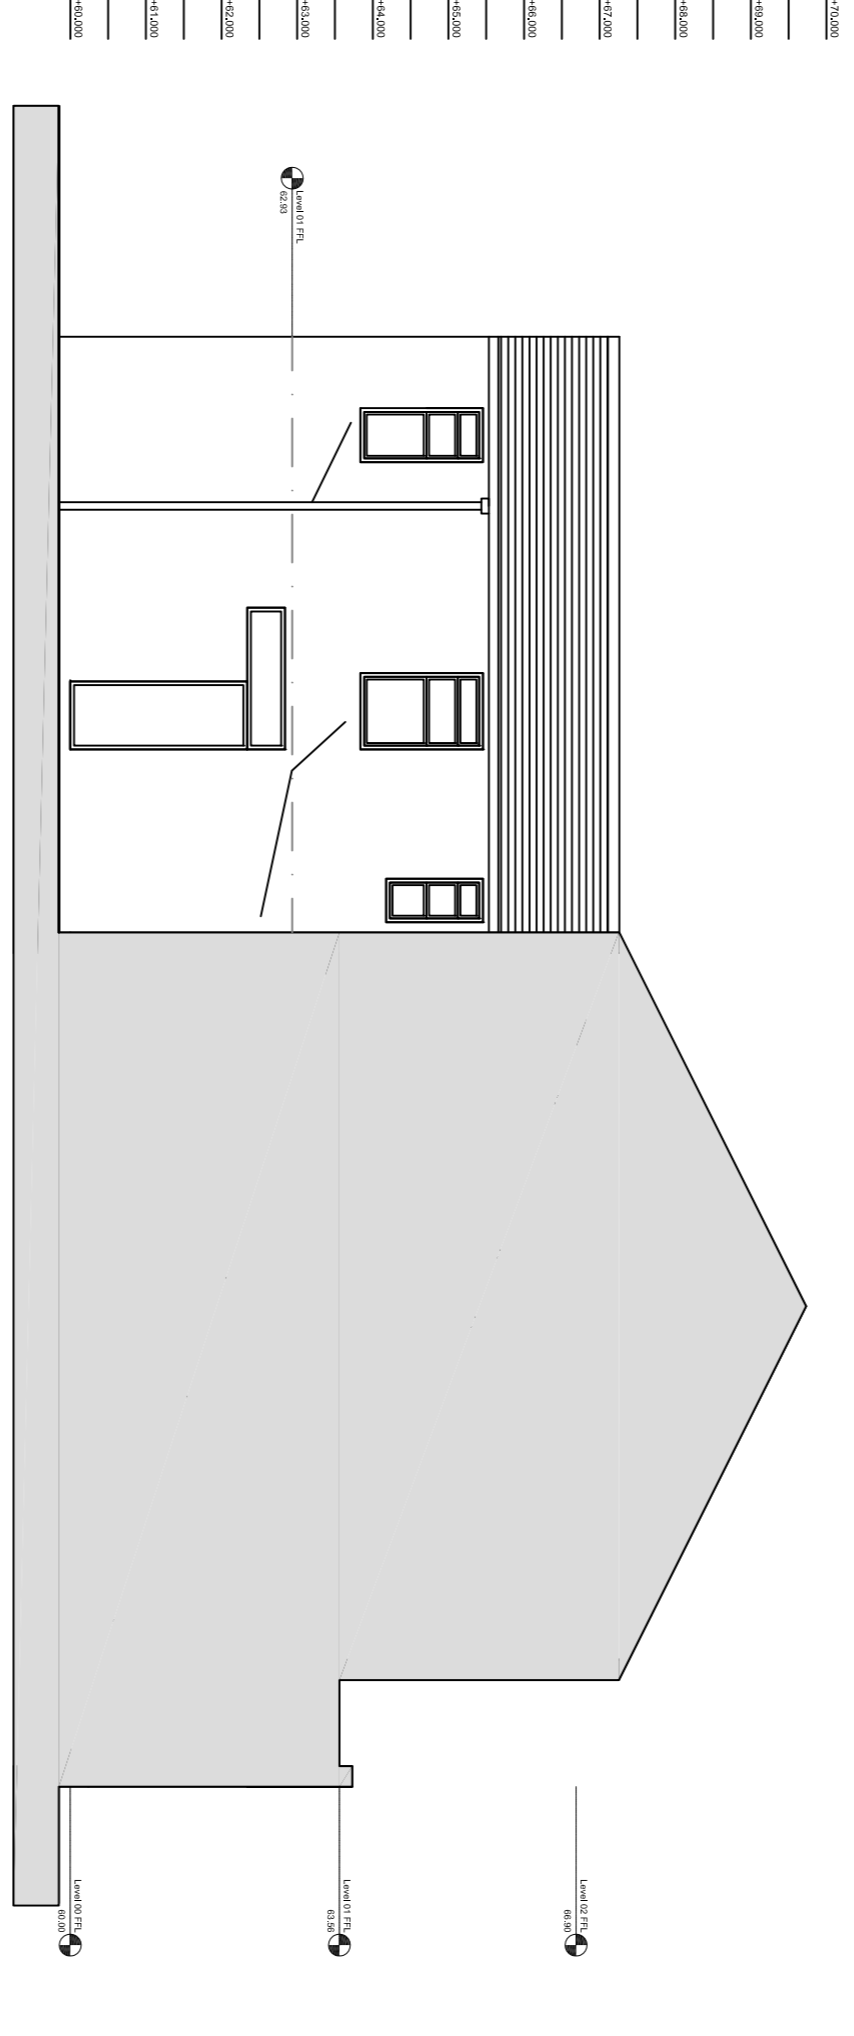

Elevation C: existing

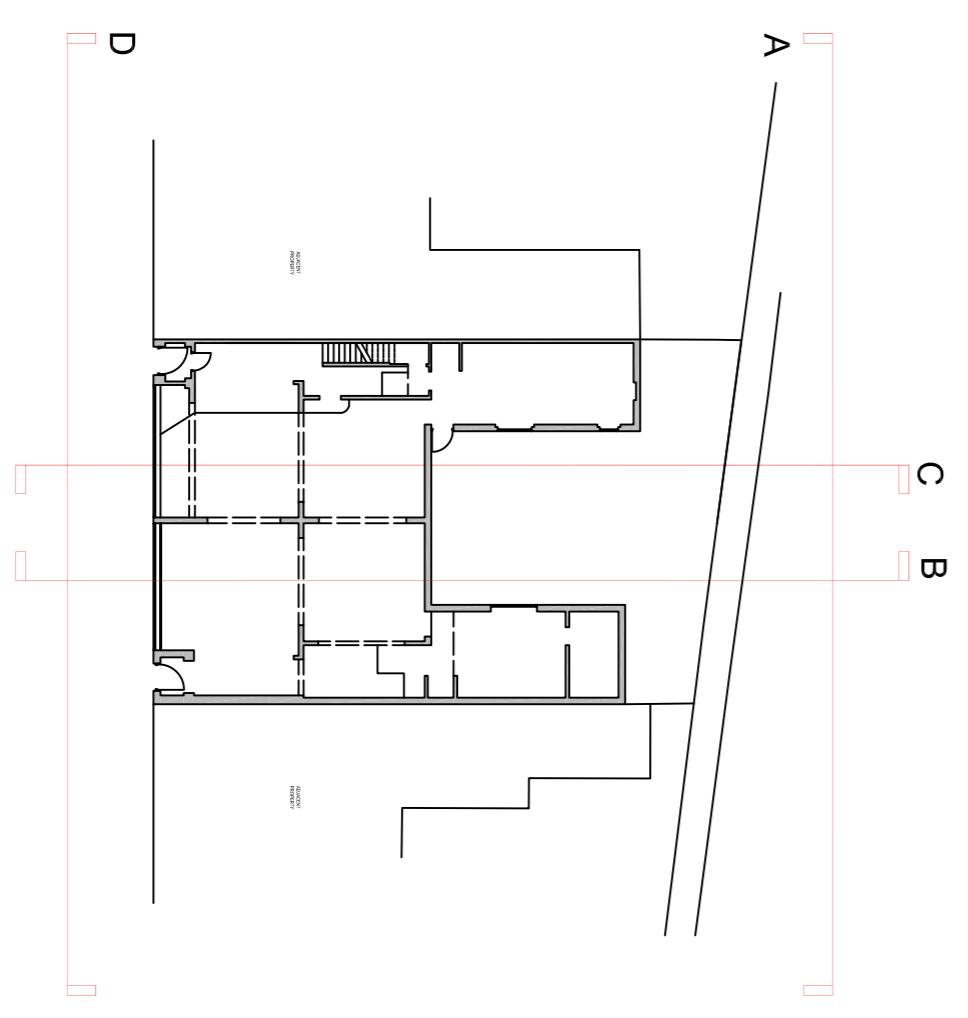

Key Plan

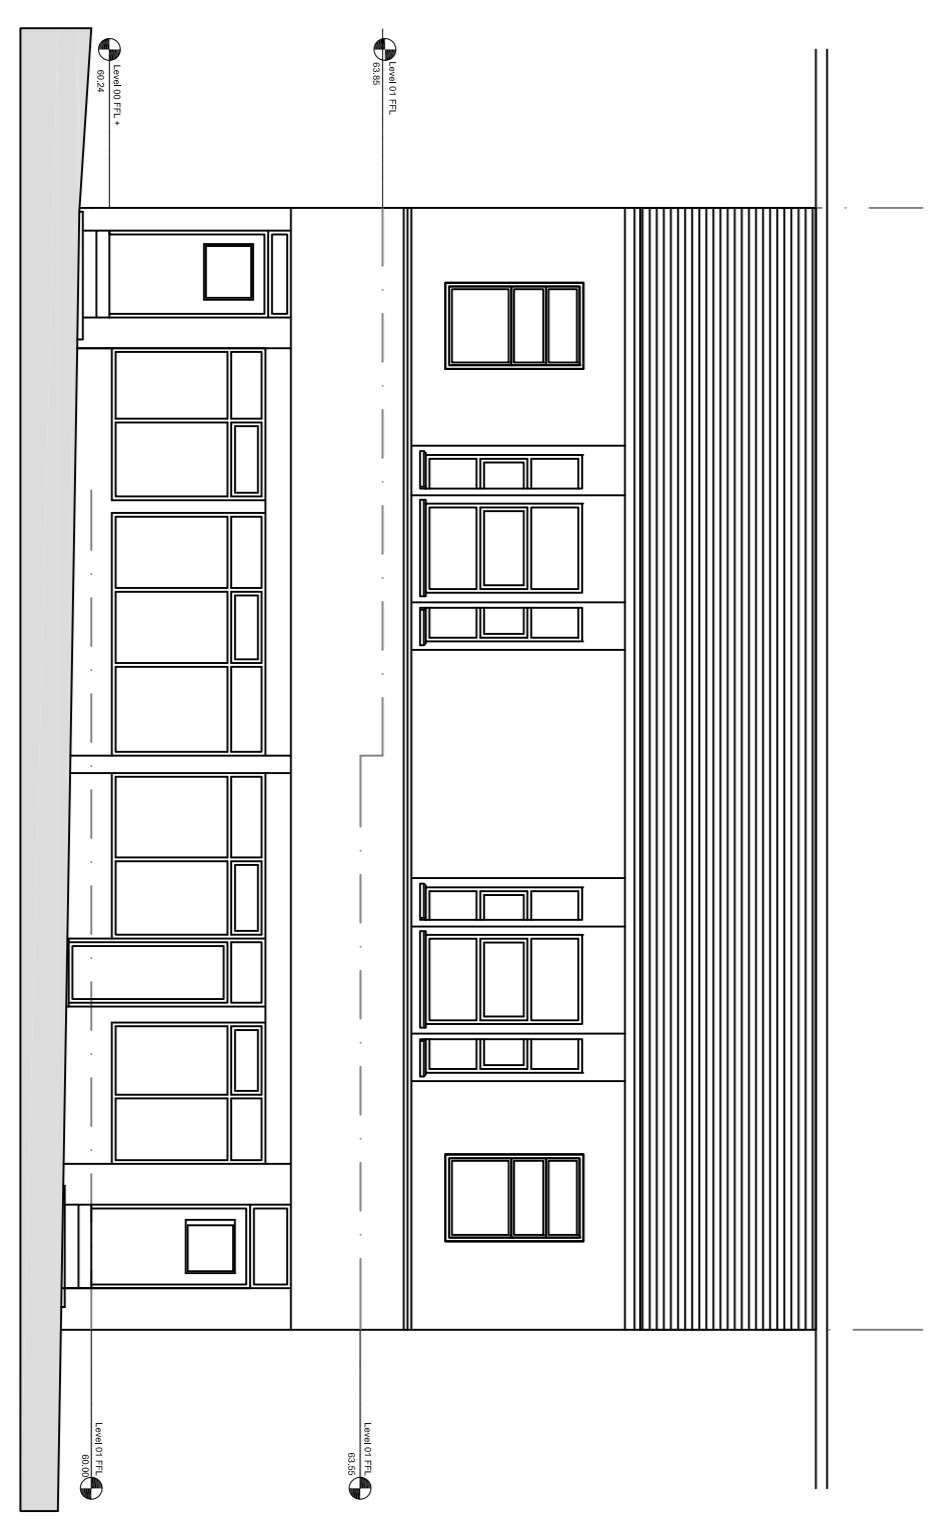

Elevation D: existing

Elevations

Rev#	Description	Drawn	Checked	Date
P1	First Issue	KES	JSH	05.02.24
P2	Planning Issue	KES	JSH	24.02.24
P3	Minor amendment	KES	JSH	13.03.24

Suitability
RIBA stage 3

Project
10-12 South Road
Llerrhand

Drawing
Elevations
Existing

Drawing Number	Originator	Zone	Level	Type	Role	Number
SRD	WMK	00	ZZ	DR	A	3007
Project Number	Scale	at A3	Status	Revision		
0280	1:100	S3		P3		

