

Notes:  
 Do Not Scale. Use only figured dimensions.  
 All dimensions to be checked on site prior to construction.  
 Any discrepancies to be notified to the architects.  
 All Copyright Reserved to **Offset Architects.**



**FRONT (SOUTH-WEST FACING) ELEVATION**  
 Scale 1 : 100




**REAR (NORTH-EAST FACING) ELEVATION**  
 Scale 1 : 100



**Section 1**  
 Scale 1 : 100



**SIDE (NORTH-WEST FACING) ELEVATION**  
 Scale 1 : 100

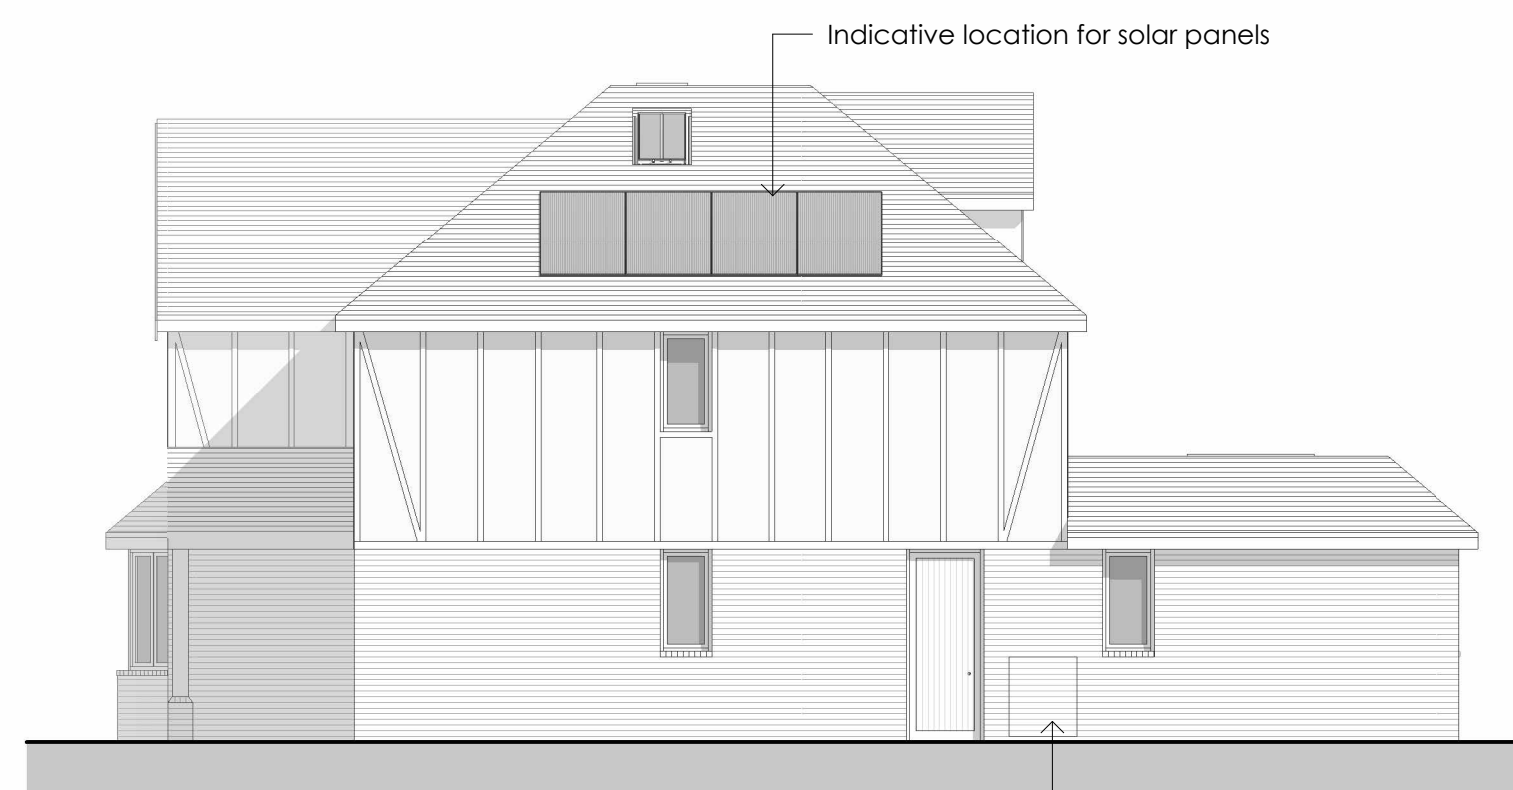

**SIDE (SOUTH-EAST FACING) ELEVATION**  
 Scale 1 : 100

Rev	Date	Comments
<b>PLANNING</b>		
CLIENT		
Mr & Mrs Brown		
PROJECT		
Dunollie Church Road Halstead TN14 7HG		
TITLE		
Proposed Elevations & Section		
PROJECT NO.	DATE	
<b>8603</b>	Feb 2024	
DRAWING NO.	REVISION	
<b>8603 - PD-03</b>		
SCALE	DRAWN	GG
1 : 100@ A1		
	CHECKED	RR

## PLANNING

CLIENT  
 Mr & Mrs Brown

PROJECT  
 Dunollie  
 Church Road  
 Halstead  
 TN14 7HG

TITLE  
 Proposed Elevations & Section


PROJECT NO. **8603**      DATE Feb 2024

DRAWING NO. **8603 - PD-03**      REVISION

SCALE 1 : 100@ A1      DRAWN GG

CHECKED RR

Nepical House, London Road,  
 Wrotham Heath, TN15 7RS  
 phone: 01732 753333  
 fax: 01732 753334  
 info@offsetarchitects.co.uk  
 www.offsetarchitects.com

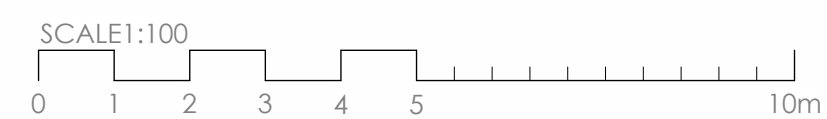

P:\2024\8603\8603-PD-03\8603-PD-03.dwg