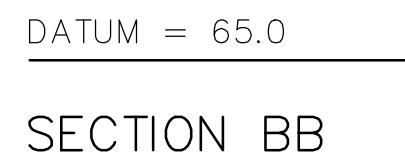
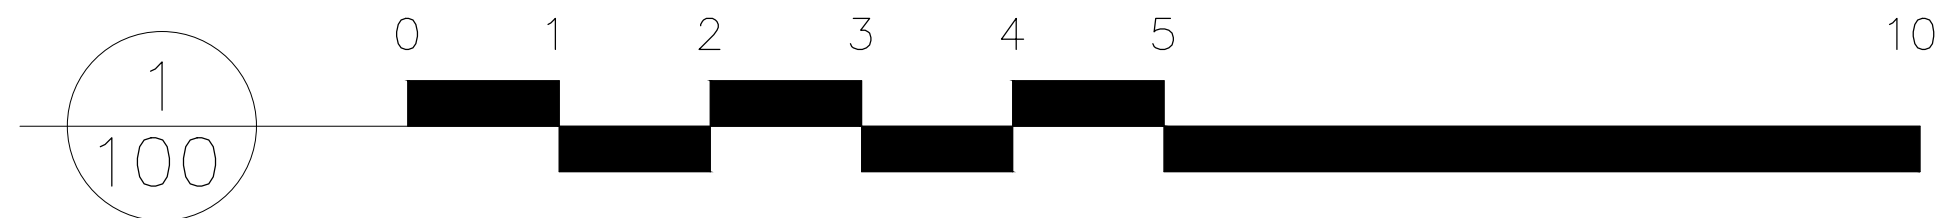
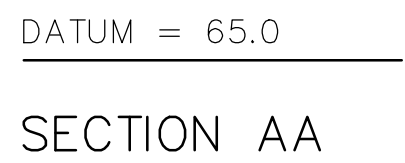



© COPYRIGHT IN THIS DRAWING AND WORK EXECUTED IS AND REMAINS THE PROPERTY OF SCANDIA-HUS LIMITED AND OR ITS SUBSIDIARIES IN ACCORDANCE WITH THE PROVISIONS OF THE COPYRIGHT ACT. PERMISSIONS TO PRODUCE COPIES OR MODIFIED DRAWINGS IN WHOLE OR IN PART FOR ANY PURPOSE SHOULD BE OBTAINED FROM SCANDIA-HUS LIMITED & ANY SUCH REPRODUCTIONS SHOULD INCLUDE THIS & THE FOREGOING STATEMENT

[illegible]

		
SCANDIA-HUS BUSINESS PARK, FELCOURT ROAD, FELCOURT, EAST GRINSTEAD, WEST SUSSEX, RH19 2LP : TEL 01342 838060		
FOR MIR & MRS. CHAPLIN		
SITE Frog Farm, Pilgrims Way West, Sevenoaks, Kent TN14 5JQ		
TITLE OUTLINE SECTION		
C/No. 233600	O/No.	SCALE 1:100 @A2
DRAWN JP		DRAWING NUMBER 05
DATE 20/12/23		REV