


Notes:
 Do Not Scale. Use only figured dimensions.
 All dimensions to be checked on site prior to construction.
 Any discrepancies to be notified to the architect.



LOCATION PLAN
 Scale 1:2500

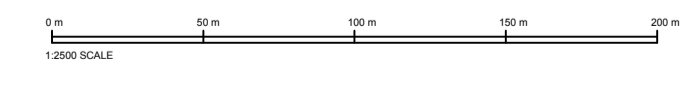

PLANNING

A Jan24 Reduction in size		
Rev	Date	Comments
Client G. Sawyer		
Project Franks Hall Farm Eglantine Lane Horton Kirby DA4 9JL		
Title Proposed Location Plan		
Project No.	Date	
129	OCT 23	
Drawing No.	Revision	
129-PD07	A	
Scale	Drawn	MH
As Shown	Check	JH