




0 1000 2000 3000 4000 5000mm
SCALE 1:100

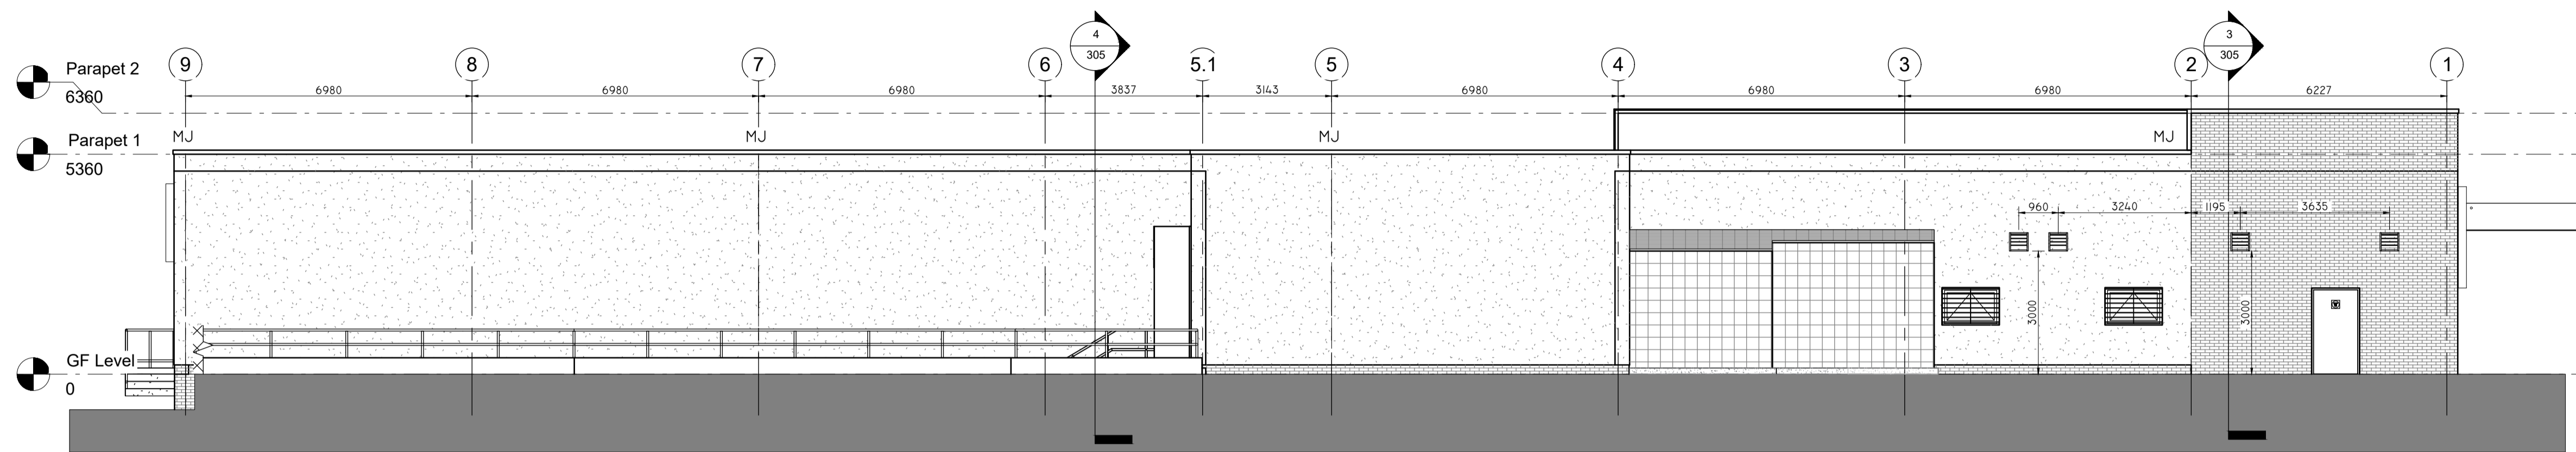

ELEVATION A
1:100

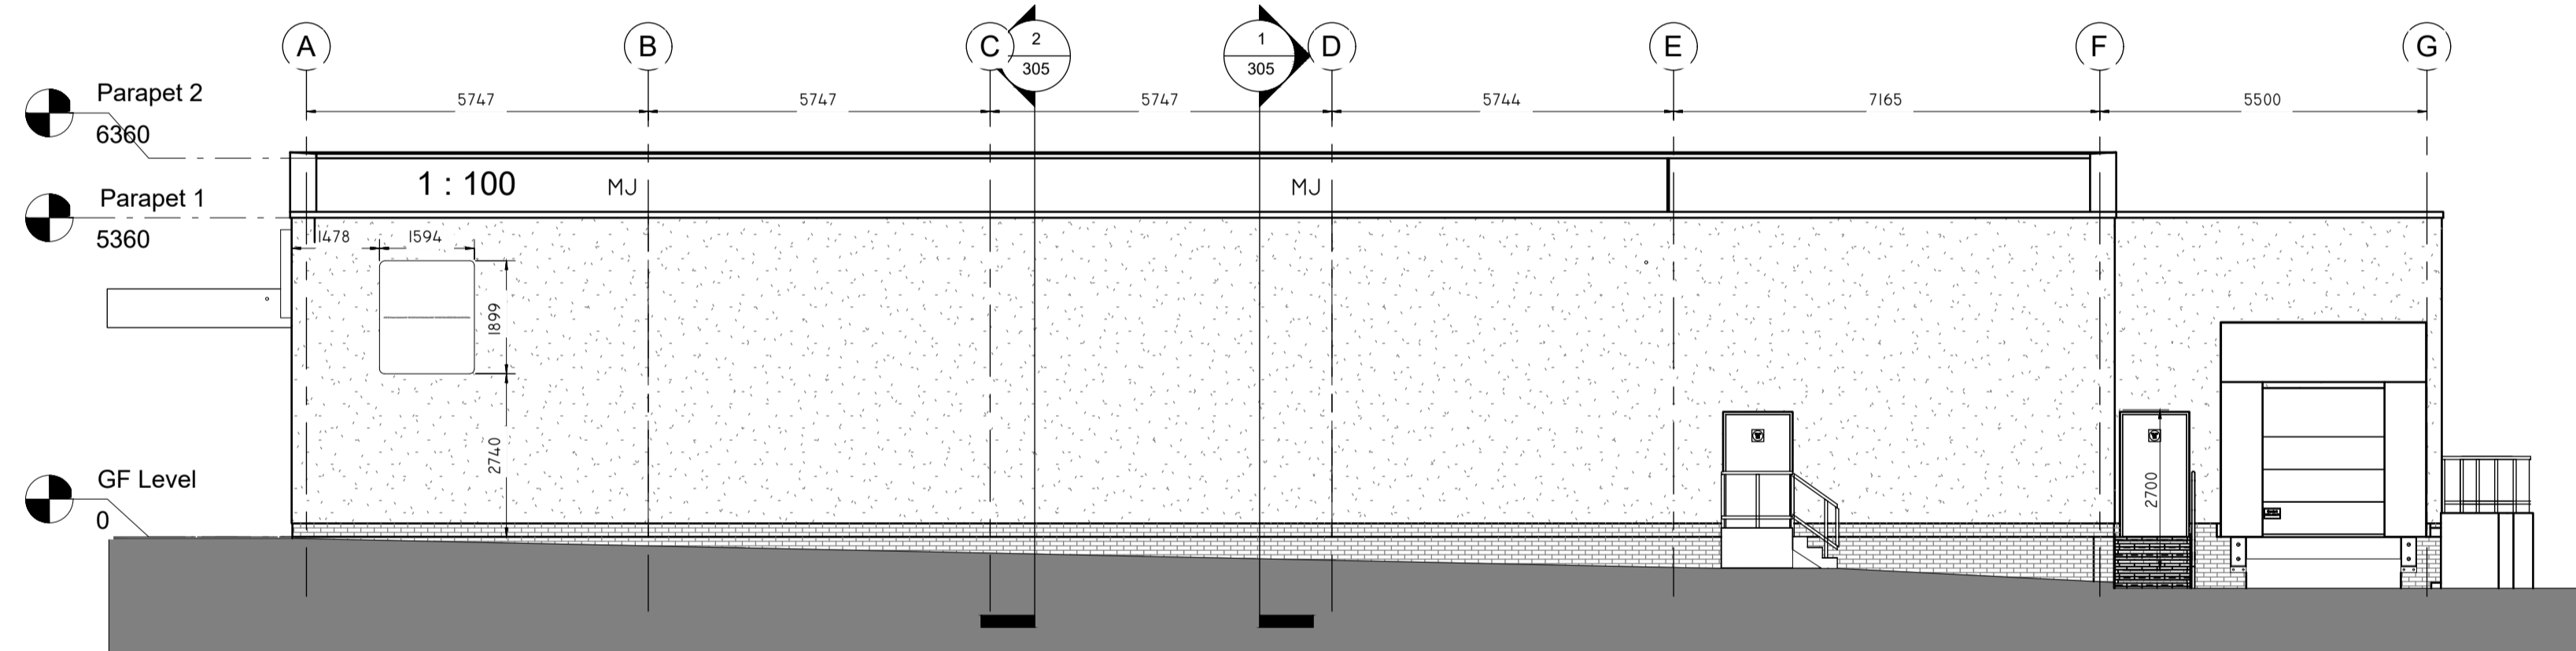

ELEVATION B
1:100

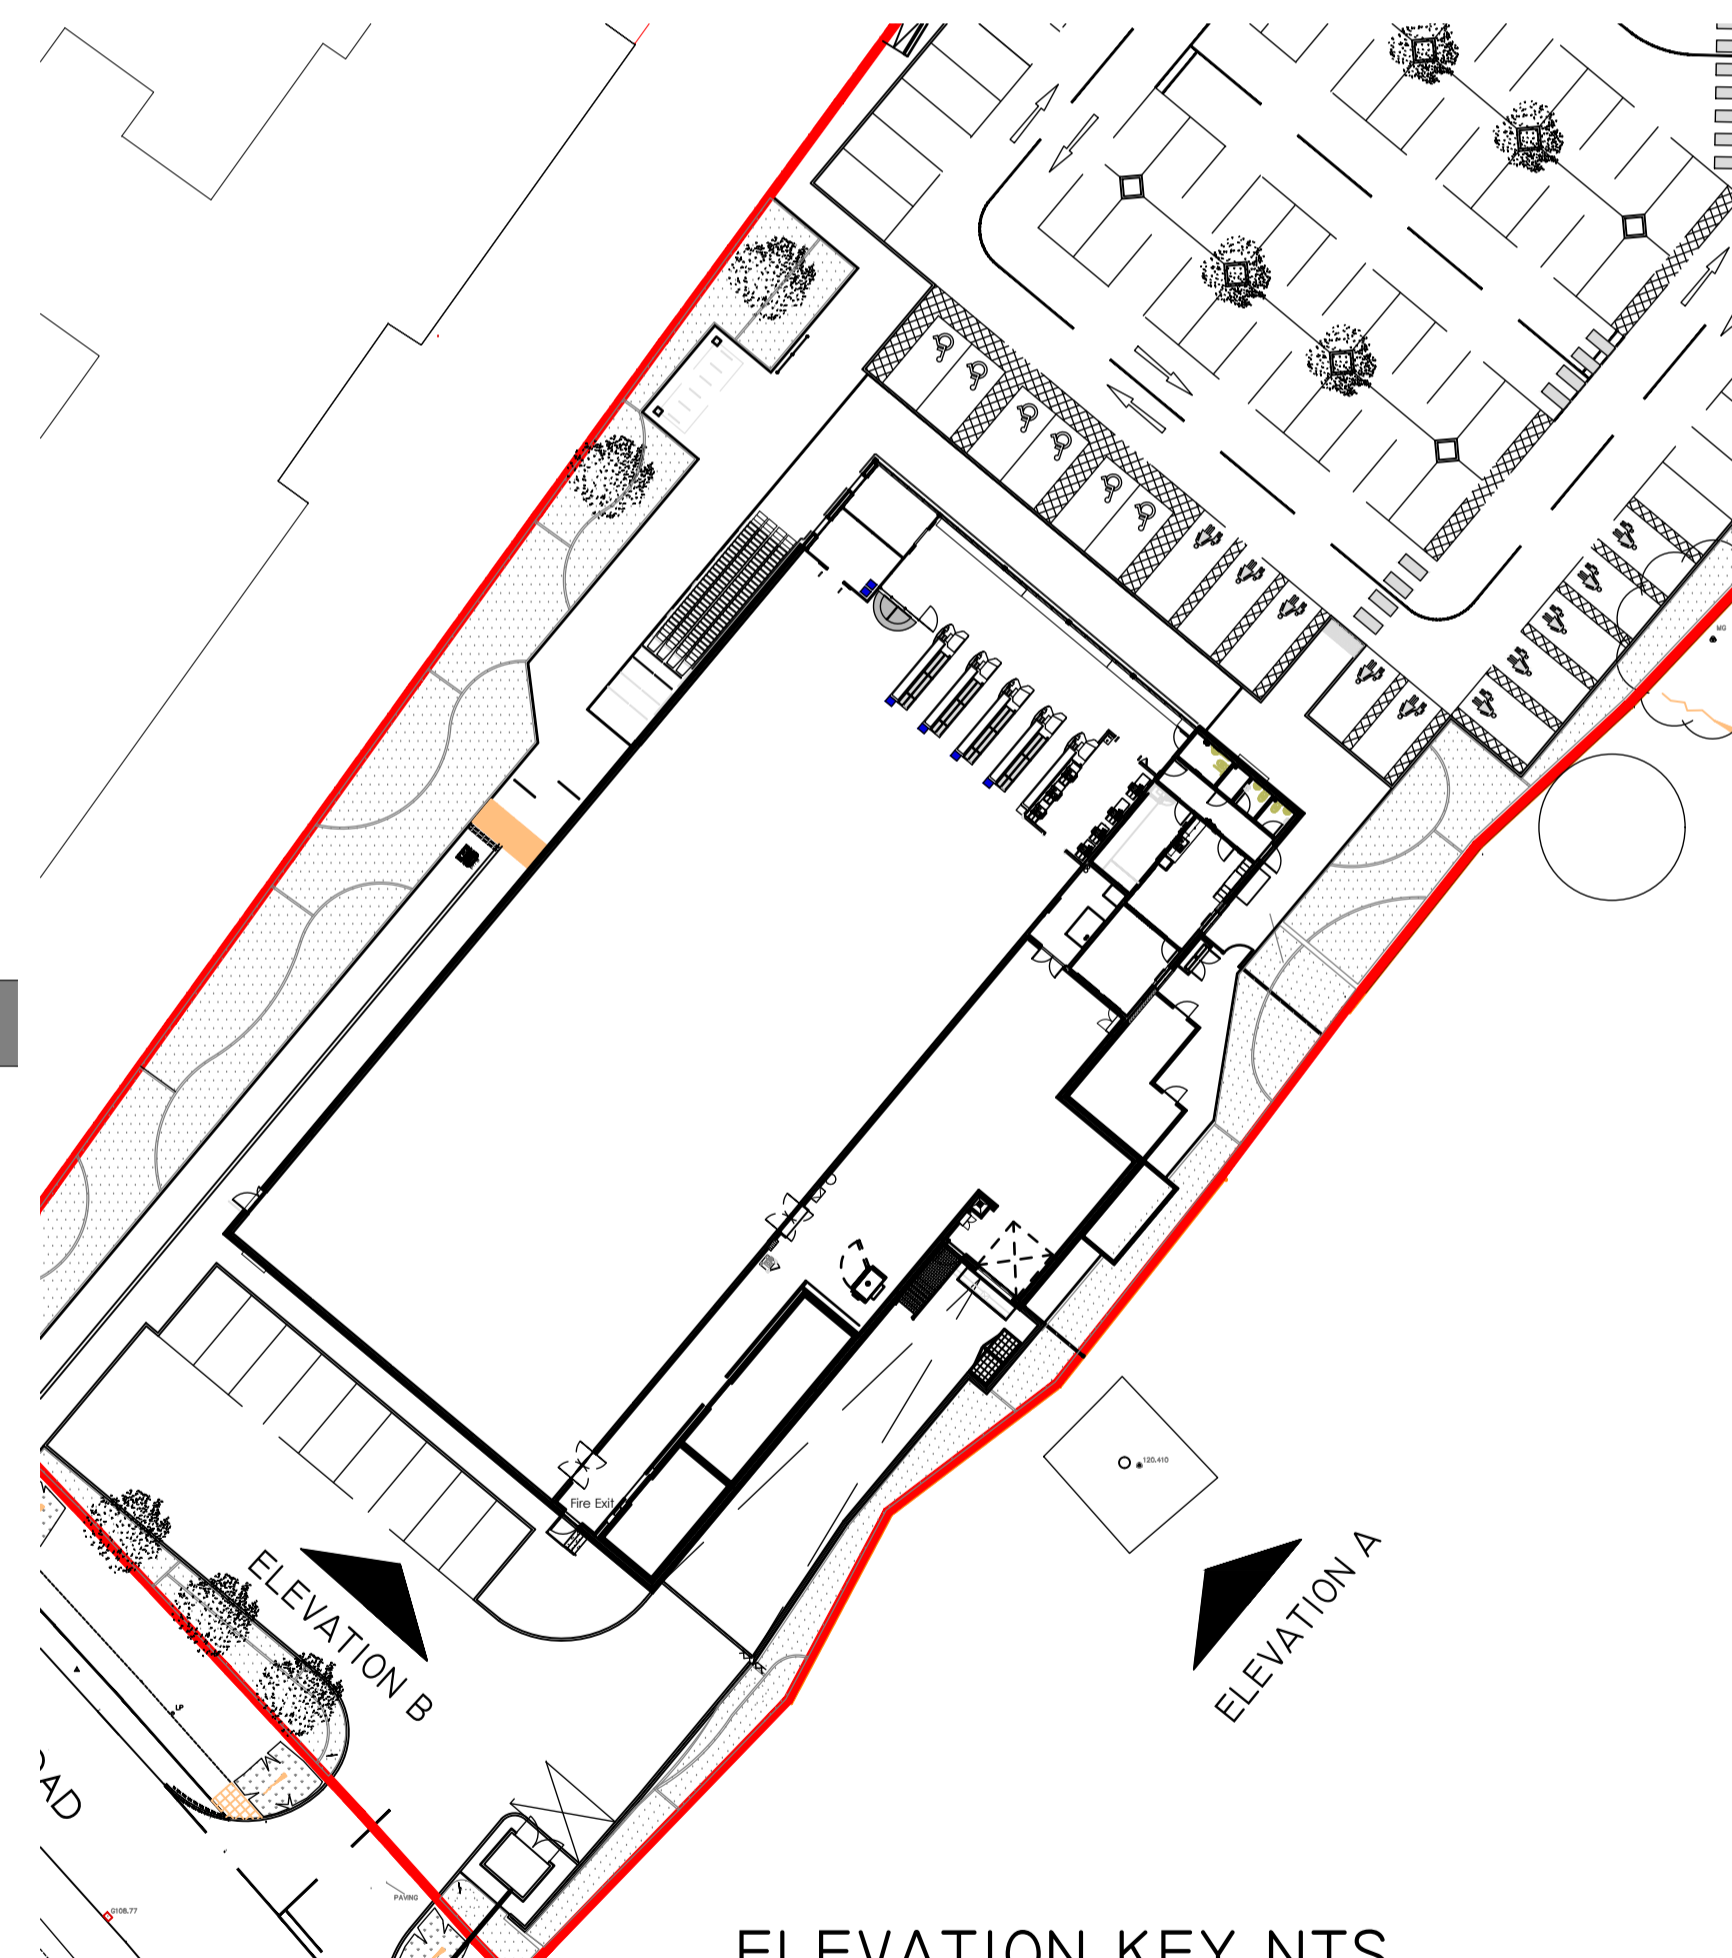

ELEVATION KEY NTS

TENDER DRAWING
This drawing has been prepared for use by the Contractor in preparing a Design and Build Tender and is not intended to be a final Construction drawing. All details shown are subject to design development.
For Structural details refer to the Structural & Civil Engineers detailed design drawings & specifications.
For M&E information, refer to the M&E Engineers and sub contractor's design drawings & specifications.
Do not scale from this drawing. Verify all dimensions and setting out on site. Notify any discrepancies for the architect. For Health & Safety information, refer to the Designer Risk Assessment. This drawing is copyright and may not be reproduced in whole or part without written authority.

THE HARRIS PARTNERSHIP
Architecture
Masterplanning
Interior Design

www.harrispartnership.com

Wakefield Manchester Milton Keynes Reading London Harrogate

Client
ALDI STORES LTD



Project Title
PROPOSED CO2 UPGRADE

SHREWSBURY ROAD
OSWESTRY
SY11 2RT

Drawing Title
EXISTING ELEVATION

Drawn	Checked	Scale @A1	Block Status	Date
JM	JK	1:100	SO	FEB 2024

Drawing Status	Rev.	THP Project No
PRELIMINARY	P1	20106

Project No.	Originator	Volume	Level	Type	Role	Number
	THPM	XX	XX	DR	A	303