



Notes:-

1. Do not scale from this drawing.
2. All dimensions and setting out to be checked on site prior to commencing works. Any discrepancies to be reported immediately.
3. If in any doubt, ask.
4. It is the responsibility of the contractor to comply with current Building Regulations whether or not wholly depicted in this drawing.
5. This drawing and the works depicted are copyrighted and no duplication may be made without prior consent.
6. Any indication of services is indicative - further investigation is required on site prior to commencing any works
7. This drawing must be read and checked against any structural, geotechnical or other specialist documentation provided.

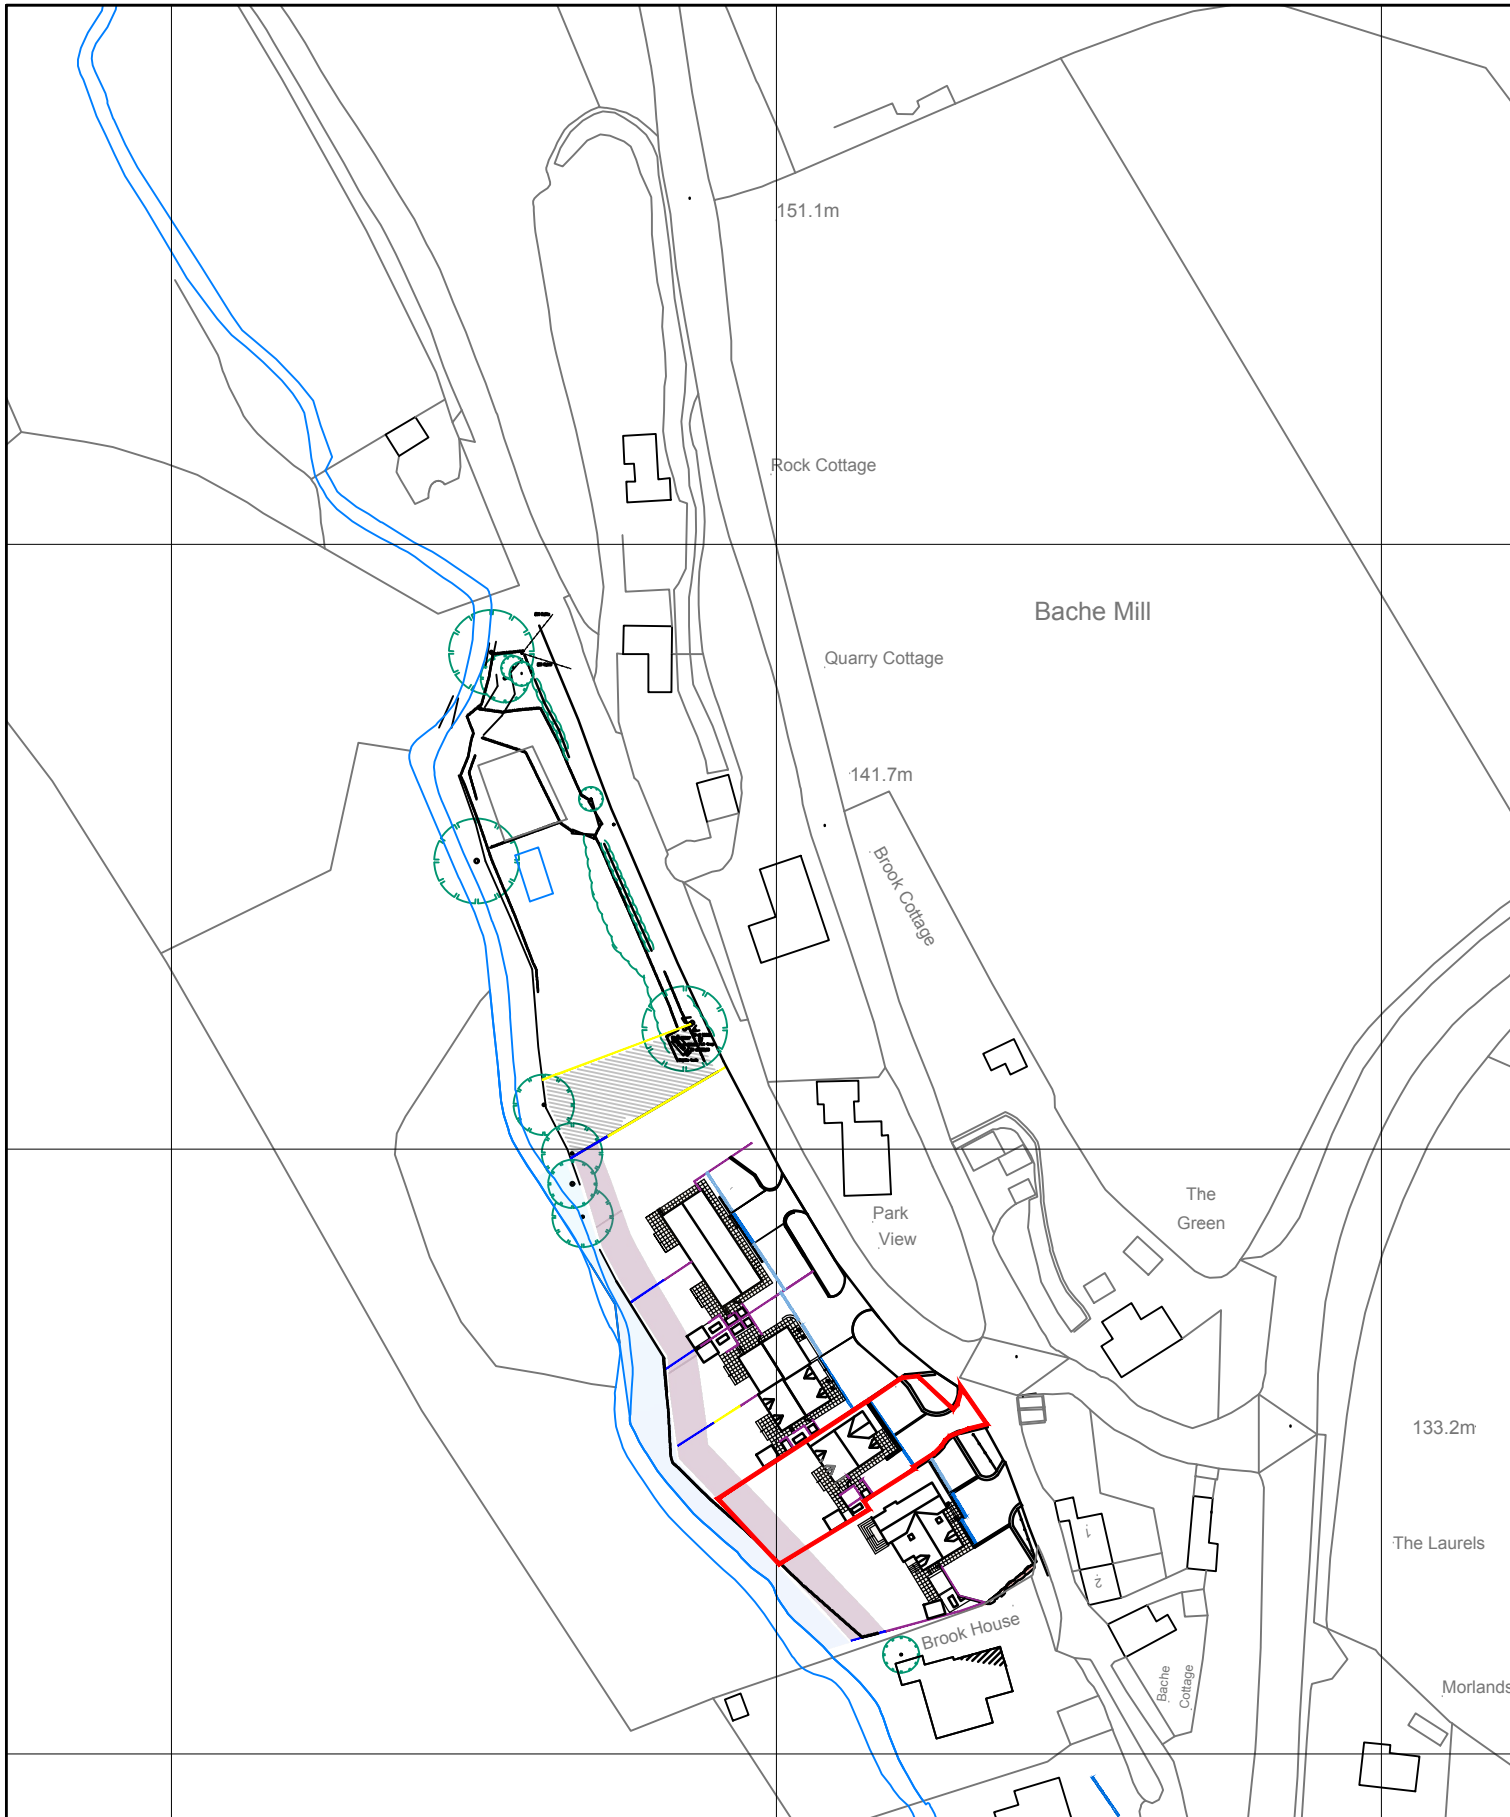

Ordnance Survey (c) Crown Copyright 2018. All rights reserved. Licence number 100022432

Scale:

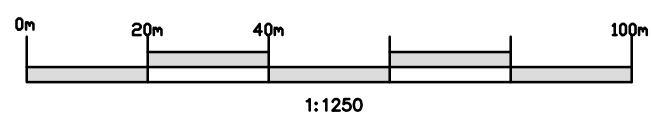

**jcp**  
**architectural**  
**services**  
10 THE FARNS, DORRINGTON,  
 SHROPSHIRE, SY5 7DX.  
 TEL: 07860 539038  
 EMAIL: jeanetteprice12@gmail.com

Job Location	Fox Clover House, Bache Mill, Diddlebury		
Description	Proposed Garage		
Drawing	Site Location Map		
Client	Delbury Estates		
Date	March 2020	Scales	1:1250 at A3
Drawn	J C Price	Checked	
Reference	1232/20 - 209		
Revision			