



Copyright of this drawing is vested in the Designer and it must not be copied or reproduced without consent. Only figured dimensions are to be taken from this drawing. All contractors must visit the site and be responsible for taking and checking all dimensions relative to their work. Notify the Designer immediately of any variation between drawings and site conditions.




Where drawings are based on survey information received, surveys are available on request. All drawings to be read in conjunction with all relevant Structural and M&E Engineers drawings and specifications.

It is assumed that all works on this drawing will be carried out by a competent contractor working, where appropriate, to an approved method statement.



1 Site
 1 : 200
 TAKEN FROM LAZER SURVEY

SCALE BAR

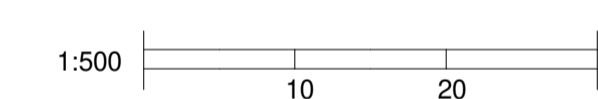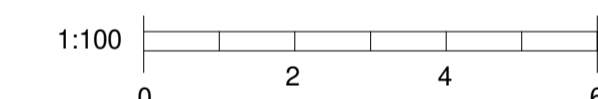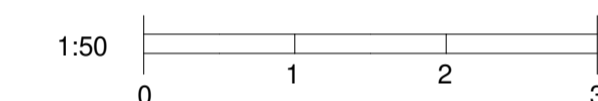

PROJECT
PROPOSED REPLACEMENT DWELLING


TITLE
CATSLEY COTTAGE, KINLET

CLIENT
 -

DRAWN BY: JG
 CHECKED BY: SG
 DATE: 18/03/2024

SCALE (@ A1): As indicated
 PROJECT NUMBER: Project Number

DRAWING NUMBER: 4530-02B
 REV: -

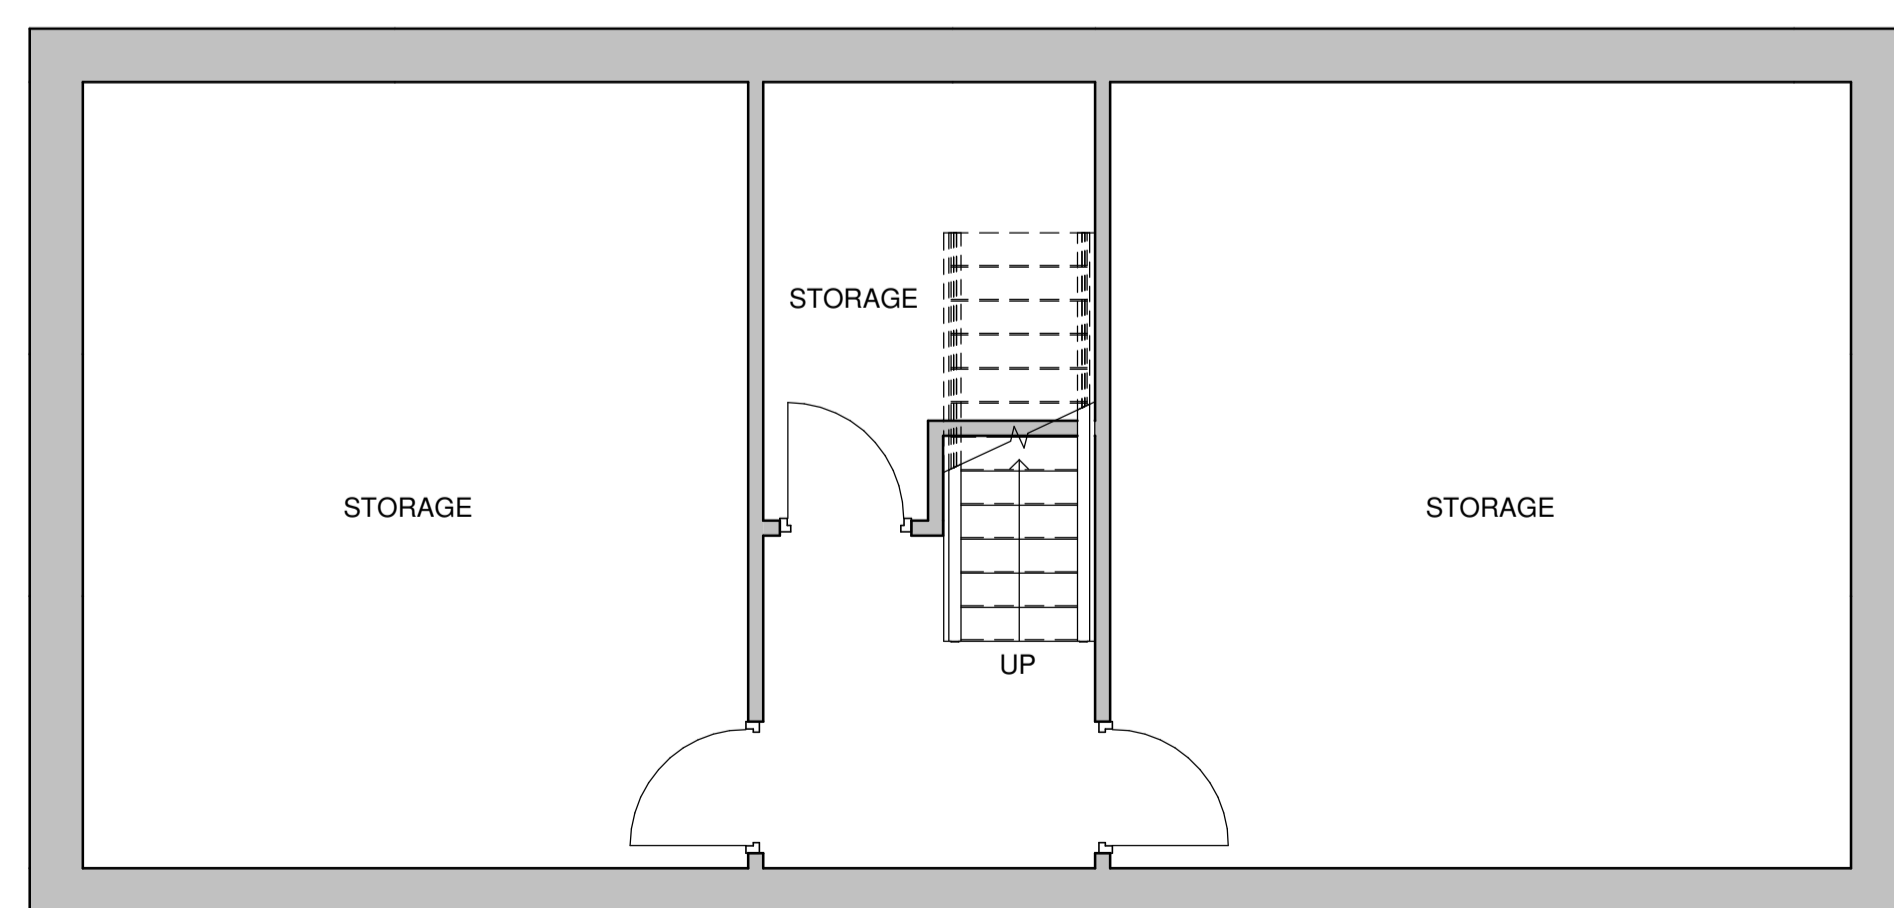

2 Basement
 1 : 50