




Scale 1:50

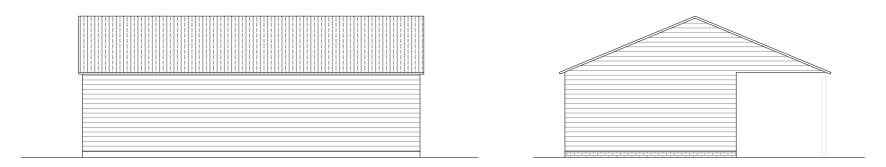

SIDE (WEST) ELEVATION Scale 1:100


REAR (SOUTH) ELEVATION Scale 1:100

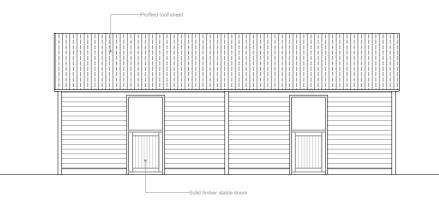


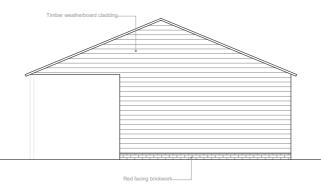

SIDE (EAST) ELEVATION Scale 1:100

REAR (NORTH) ELEVATION Scale 1:100

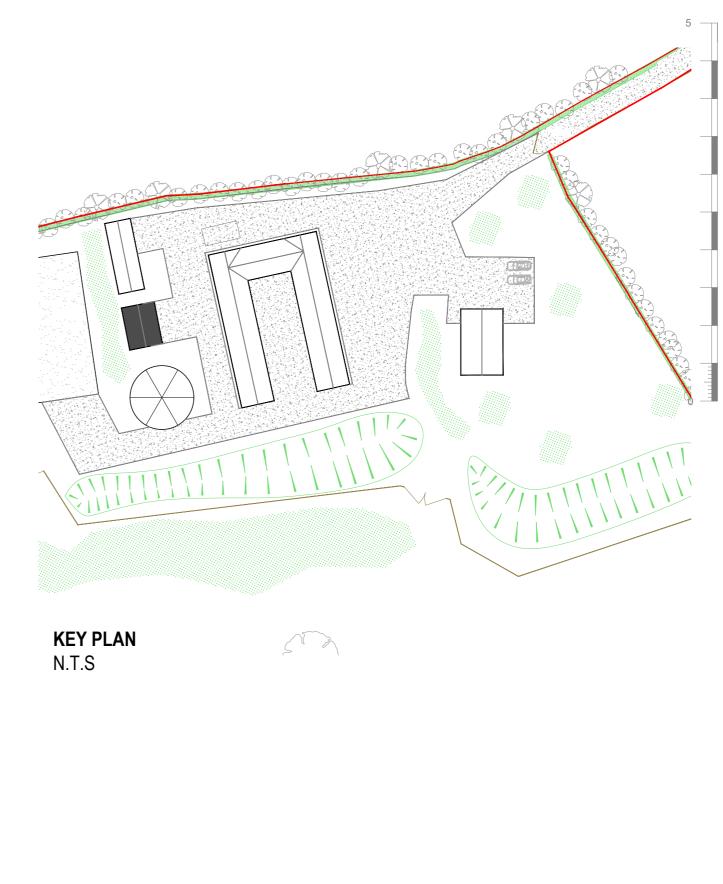

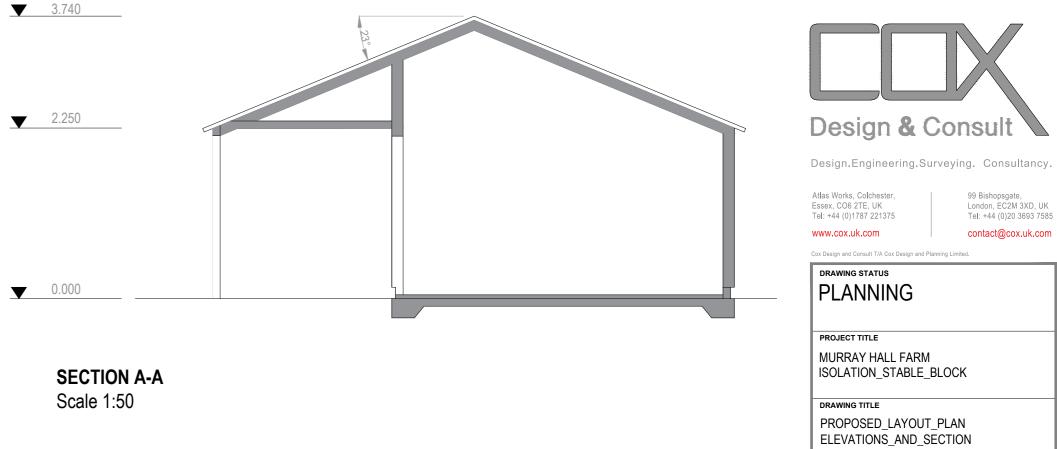

ISSUE: PLANNING

PEAD Protection must be worn at al times

DISCLAIMER: Cox Design and Planning Limited trading as Cox Design and Consult

For all room detail, please see building specification

Do not scale from these drawings.

The contractor is responsible for checking all dimensions on site <u>prior</u> to commencement of the works with any errors being reported to Cox Design & Planning Ltd as soon as possible. Any construction work carried out prior to receiving all nece egulations is entirely at the clients risk.

All building work to be completed to the satisfaction of the Local Authority Building Control Officer and in accordance with the current Building Regulations and as such additional unforeseen building works may be required on site.

The contractor shall be entirely responsible for the security, strength and stability of the building during the course of the works.

Drawings are produced for the purpose to obtain Building Regulations Approval & Planning rmission only.

All design responsibility will remain solely at the p services provided by Cox Design & Planning Ltd.

In the event of a third party via principle contractor/client appointment, design responsibilit will remain at the company, organisation, party or individual giving the instruction and fina approval.

Whilst care is taken to ensure that the design is as up-to-date and accurate as possible, no responsibility can be taken by Cox design and Planning Ltd for any errors or omissions. Furthermore, responsibility for any loss, damage or distress resulting from adherence to any advice, suggestions or recommendations made available through this design or through Cox advice, sugges Design and Pla Planning Ltd. nning I to itself howspever caused is equally di

In no event shall Cox design and planning Ltd, its directors or employees be liable for any damages whatsoever (including, without limitation, incidental and consequential damages, lost profits, or damages resulting from lost data or business interruption) resulting from the use of or inability to use, the drawings, documents or services provided by Cox design and Planning Ltd, whether based on warranty, contract, tort, or any other legal theory, and whether or not Cox Design and Planning Ltd, is advised of the possibility of such damages.

All drawings are the copyright of Cox Design & Planning Ltd. This drawing may not be copied or reproduced without prior written permission.

REV.	DESCRIPTION	DATE	INIT.
#	PLANNING	22.06.23	RS
Α			
В			
С			
D			
E			
F			
G			
н			
DESIGN SIGN OFF			
DESIGN HAS BEEN PREPARED BY COX DESIGN AND PLANNING LTD UNDER			
INSTRUCTION FROM			
APPROVED BY CLIENT/THIRD PARTY DATE DATE			
DESIGN AND ALL DRAWING NOTES/DISCLAIMERS AND AMENDMENTS HAVE BEEN			
REVIEWED AND APPROVED FOR FINAL SIGN OFF.			
APPR	OVED BY	DATE	
ON BEHALF OF			
DO NOT SCALE FROM THIS DRAWING			
CHECK DIMENSIONS ON SITE PRIOR TO STARTING WORK REPORT ANY DISCREPANCIES TO THE PROPERTY SERVICES SECTION BEFORE COMMENCING OR CONTINUING WORK			

799MHF_DW_200_02

SCALE(S) DRAWN RS CHECKED LC 1:50@A2 DATED 22.06.23 PROJECT No. 799MHF DRAWING No. REV.

#