



ELEVATION A

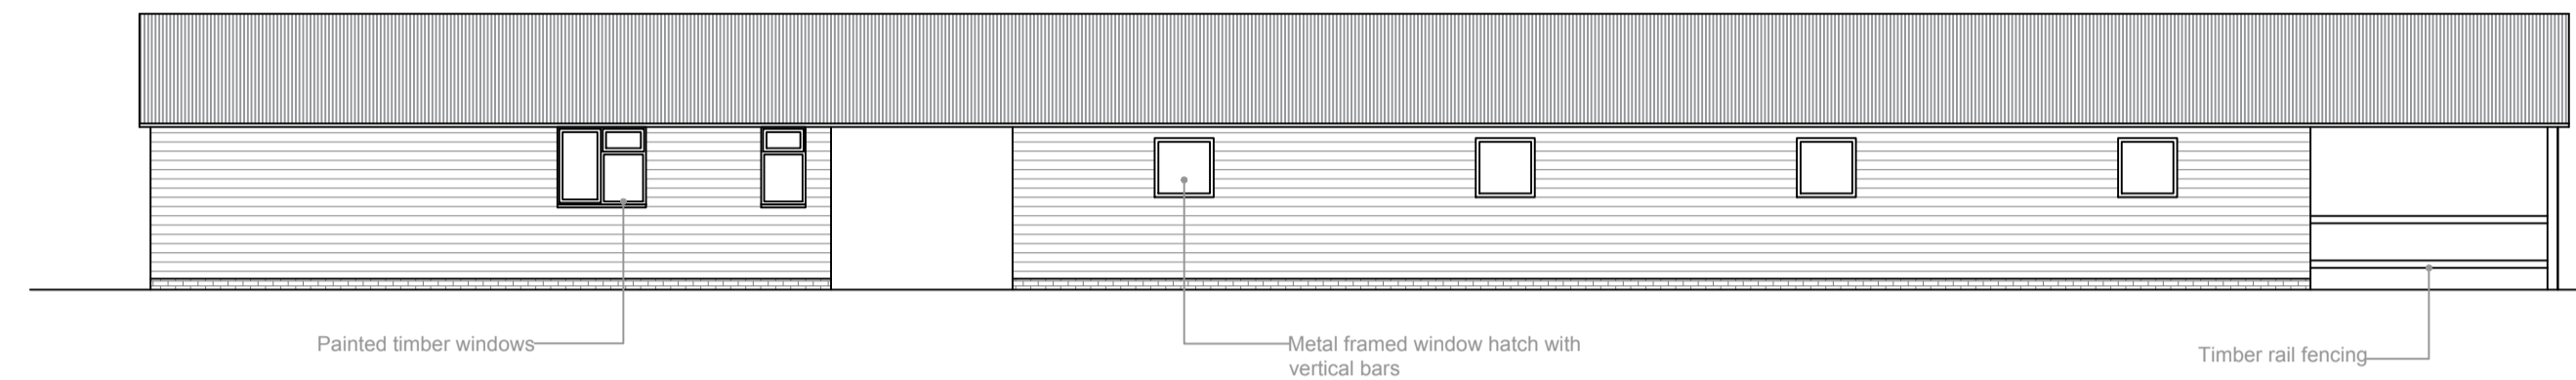


ELEVATION B

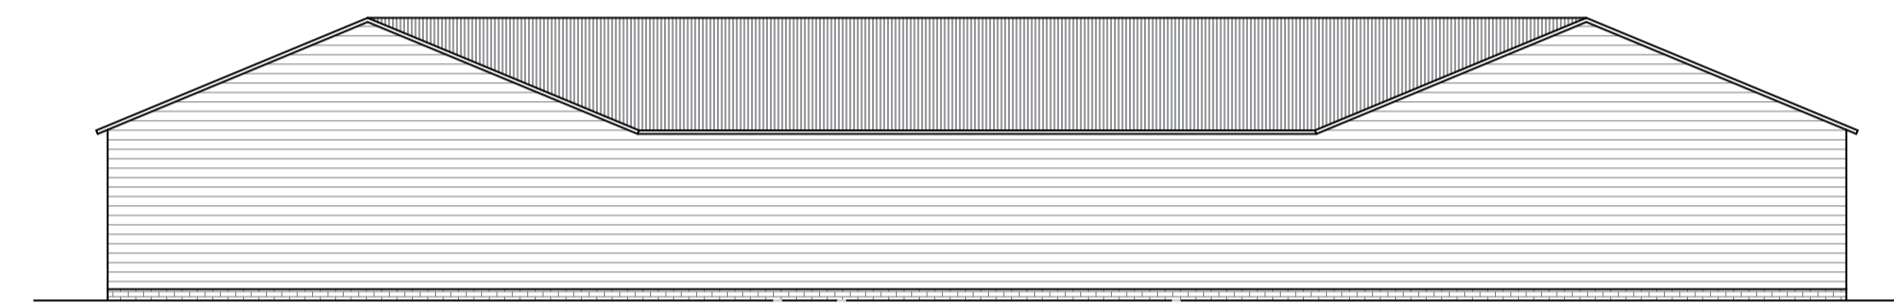


ELEVATION C




ELEVATION D

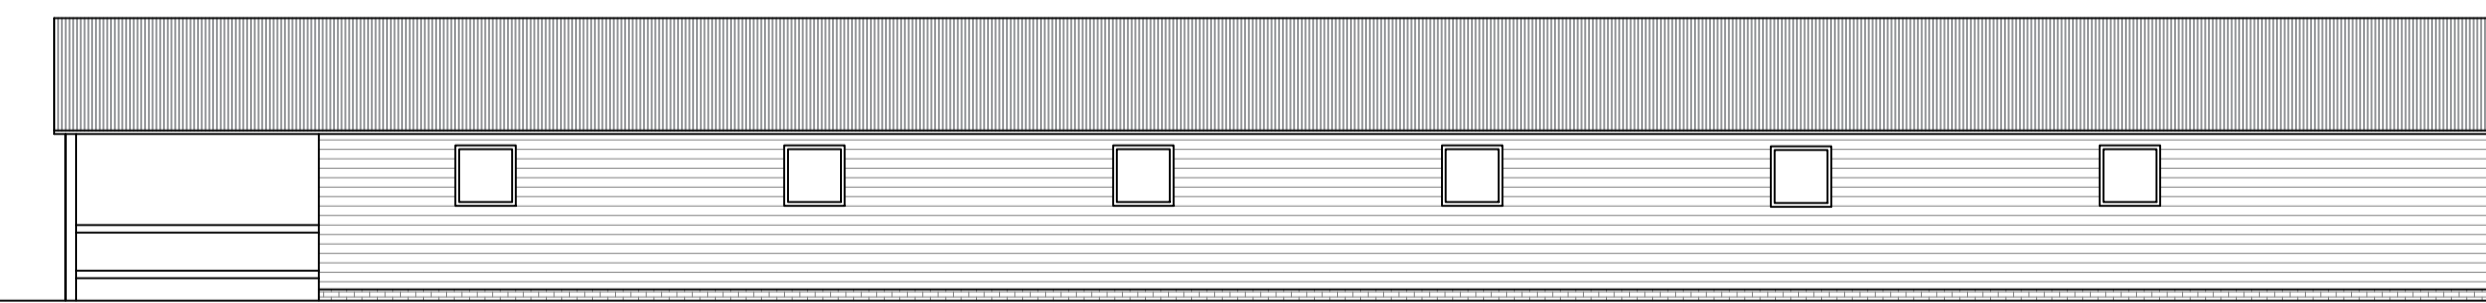

ELEVATION E

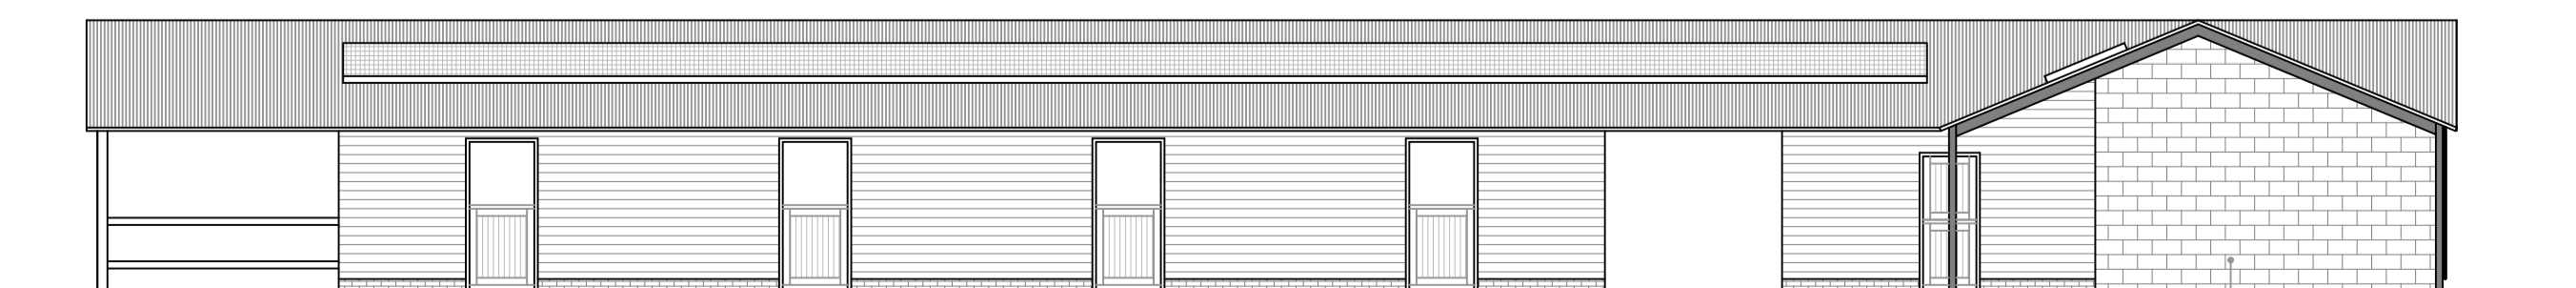

ELEVATION F

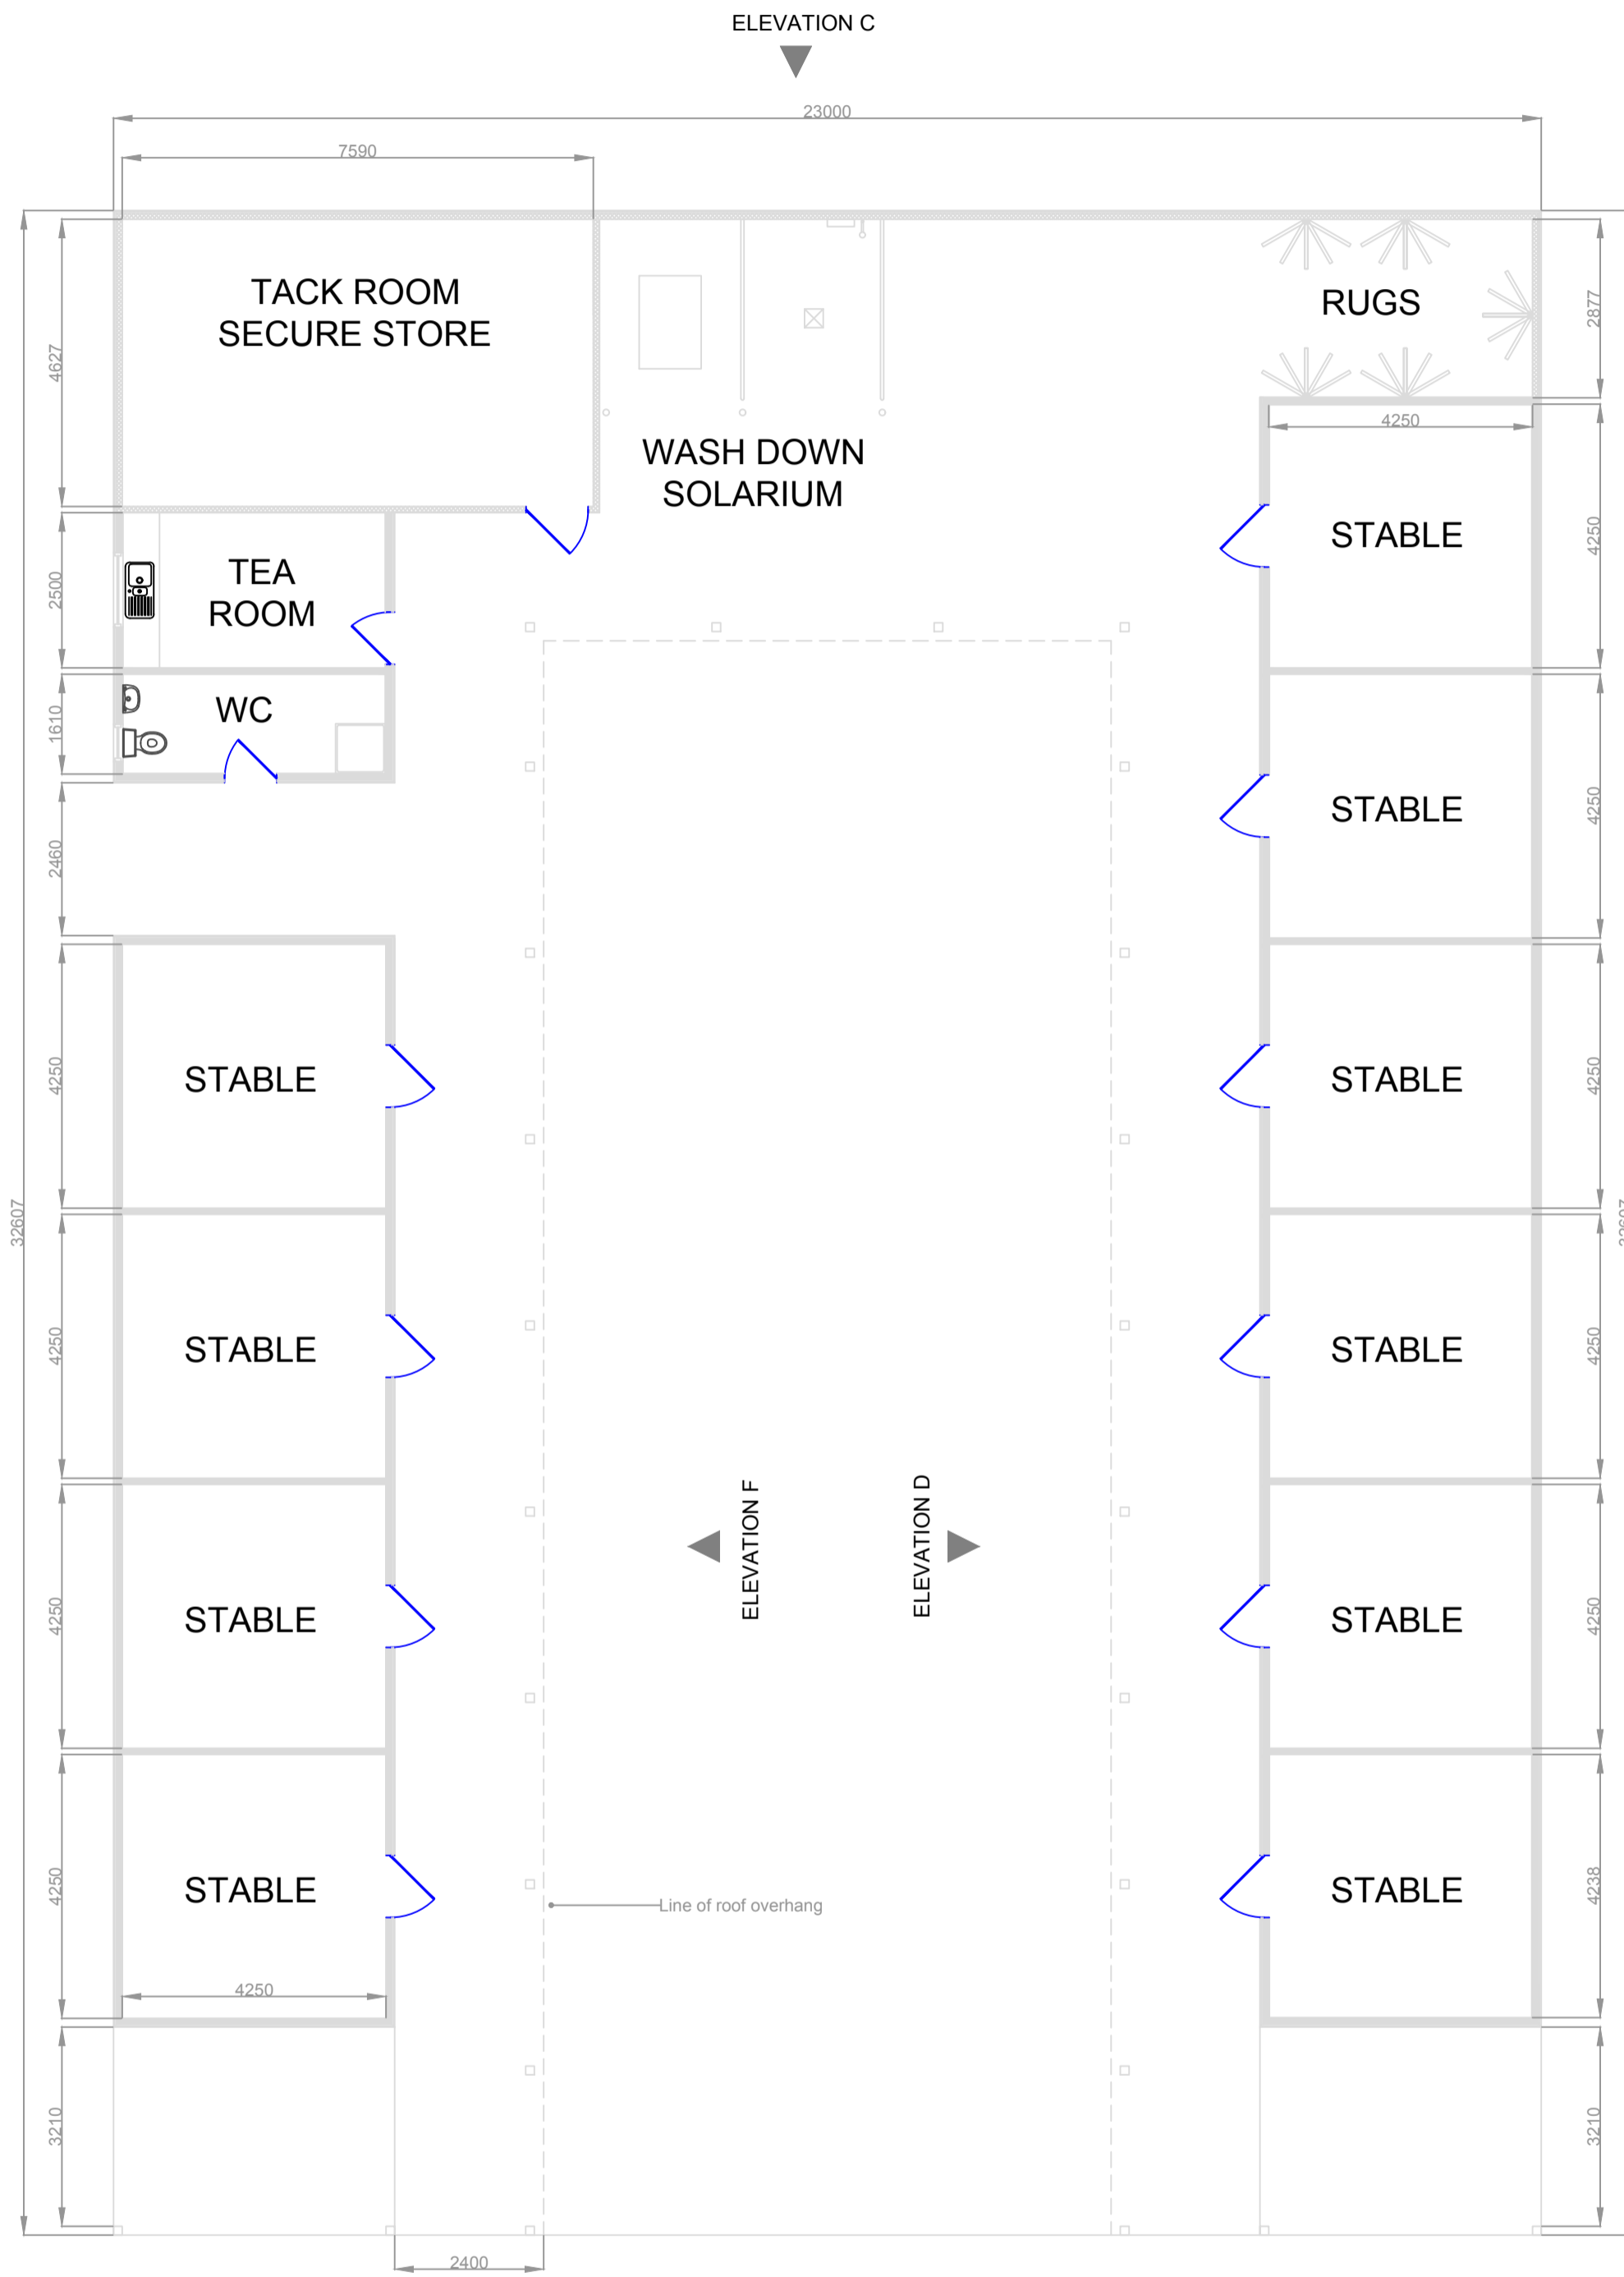

STABLE LAYOUT PLAN  
Scale 1:100

ELEVATION A

**DISCLAIMER**  
Cox Design and Planning Limited trading as Cox Design and Consult.  
For all work please see building specification.  
Do not scale from these drawings.  
The contractor is responsible for checking all dimensions on site prior to commencement of the works with any errors being reported to Cox Design & Planning Ltd as soon as possible.  
Any construction work carried out prior to receiving all necessary approvals Planning Building Regulations is entirely at the client's risk.  
All building work to be completed to the satisfaction of the Local Authority Building Control Officer and in accordance with the current Building Regulations and as such additional unforeseen building works may be required on site.  
The contractor shall be entirely responsible for the security, strength and stability of the building during the course of the works.  
Drawings are produced for the purpose of obtaining Building Regulations Approval & Planning Permission only.  
All design responsibility will remain solely at the purchaser of the drawings, documents or services provided by Cox Design & Planning Ltd.  
In the event of a third party (or principle contractor/client) appointment, design responsibility will remain at the company, organisation, party or individual giving the instruction and final approval.  
Whilst care is taken to ensure that the design is up-to-date and accurate as possible, no responsibility can be taken by Cox Design and Planning Ltd for any errors or omissions. Furthermore, responsibility for any loss, damage or distress resulting from reliance on any advice, suggestions or recommendations made available through the design or through Cox Design and Planning Ltd (if any), however caused, is equally disclaimed by Cox Design and Planning Ltd.  
It is no part of Cox Design and Planning Ltd's duty or obligation to be liable for any damages whatsoever (including, without limitation, negligence and consequential damage, loss profits, or damages resulting from lost sales or business interruption) resulting from the use of or reliance on the drawings, documents or services provided by Cox Design and Planning Ltd, whether based on contract, tort, or any other legal theory, and whether or not Cox Design and Planning Ltd is advised of the possibility of such damage.  
All drawings are the copyright of Cox Design & Planning Ltd. This drawing may not be copied or reproduced without prior written permission.

REV.	DESCRIPTION	DATE	INT.
#	PLANNING	22.06.23	RS
A			
B			
C			
D			
E			
F			
G			
H			

**DESIGN INSTRUCTIONS**  
DESIGN HAS BEEN PREPARED BY COX DESIGN AND PLANNING LTD UNDER INSTRUCTION FROM \_\_\_\_\_  
APPROVED BY CLIENT/THIRD PARTY: \_\_\_\_\_ DATE: \_\_\_\_\_  
DESIGN AND ALL DRAWING NOTES/DISCLAIMERS AND AMENDMENTS HAVE BEEN REVIEWED AND APPROVED FOR FINAL SIGN OFF.  
APPROVED BY: \_\_\_\_\_ DATE: \_\_\_\_\_  
ON BEHALF OF: \_\_\_\_\_

DO NOT SCALE FROM THIS DRAWING  
WORK TO PRINTED DIMENSIONS ONLY.  
CHECK DIMENSIONS ON SITE PRIOR TO STARTING WORK.  
REPORT ANY DISCREPANCIES TO THE PROPERTY SERVICES SECTION BEFORE COMMENCING OR CONTINUING WORK.

**COX**  
Design & Consult  
Design, Engineering, Surveying, Consultancy.  
Atlas Works, Colchester, Essex, CO8 2TE, UK  
Tel: +44 (0)1787 221215  
www.cox.uk.com  
99 Bishopsgate, London, EC2N 3XD, UK  
Tel: +44 (0)20 3603 7916  
contact@cox.uk.com  
Cox Design and Consult TR: Cox Design and Planning Limited

DRAWING STATUS		
<b>PLANNING</b>		
PROJECT TITLE MURRAY HALL FARM STABLE BLOCK		
DRAWING TITLE PROPOSED LAYOUT PLAN AND ELEVATIONS		
SCALE(S)	DRAWN	RS
1:100@A1	CHECKED	LC
	DATED	22.06.23
PROJECT No. 799MHF		
DRAWING No. 799MHF_DW_200_01		
	REV.	#

ISSUE: PLANNING