



- 80 m visibility splay - grass kept below 600mm
- Replant hedge behind ditch
- New splay in tarmac over heavy duty culvert to ditch
- Acco level drain
- Double field gate
- Drive beyond in Ecogrid and reject stone with light soil and mixed grass seed
- Bins

New Trees and hedge

- NT1 acer campestra
- NT2 ilex aquafolium
- NT3 acer campestra


- NT4 ilex aquafolium
- NT5 ilex aquafolium

- NT6 acer campestra
- NT7 acer campestra
- NT8 acer campestra

- NT9 ilex aquafolium
- NT10 ilex aquafolium
- NT11 acer campestra
- NT12 acer campestra

- New Hedge**
- 30% crategus mongyna
 - 30% acer campestra
 - 15% prunus spinosa
 - 10% euonymus europaeus
 - 10% ilex aquafolium
 - 5% quercus robur

500 mm specimens in two rows at 300 ctrs spiral guards and canes

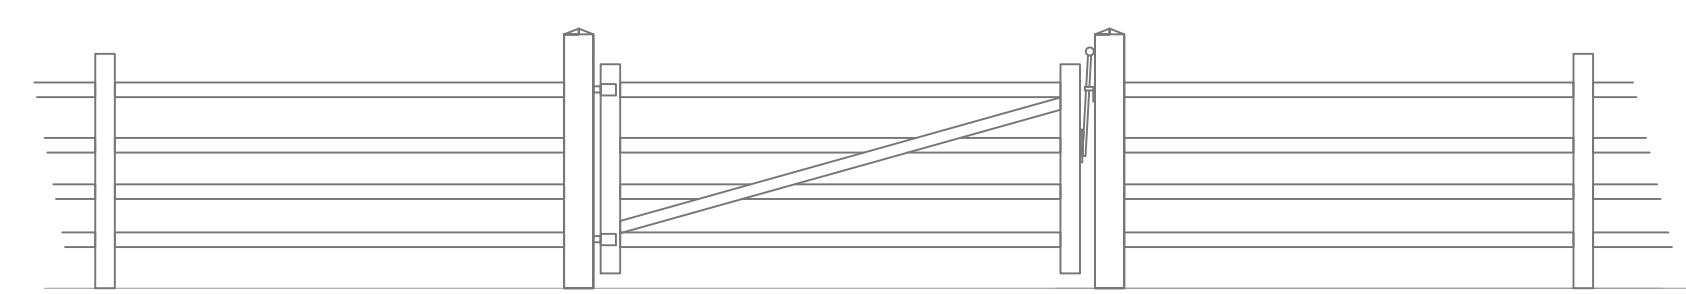

Post and rail fencing

Rev.	Date	Details	Drawn	Checked
Issued for: Planning				
Project/Client:	Project No:		Rev:	
Barn at Barley Green Farm	2010		PL 14	
G Jones	Scale:		1:250 / 1:125 @ A1	
Drawing:	North:		Date:	
Proposed	[North Arrow]		Date:	
Drawn By:	Checked By:		Date:	

