

©Crown Copyright and database rights 2023 OS Licence no. 100041041


LOCATION PLAN

Scale 1:2500



- NOTES:
1. Use written dimensions only. All dimensions to be checked on site and any discrepancies reported to ACORUS immediately. If in doubt ask.
 2. Where relevant, significant hazards have been identified on the drawing. Hazards which should be obvious to a competent contractor or unforeseeable have not been identified.
 3. This drawing is confidential and remains the exclusive property of ACORUS.


© ACORUS Rural Property Services Ltd.

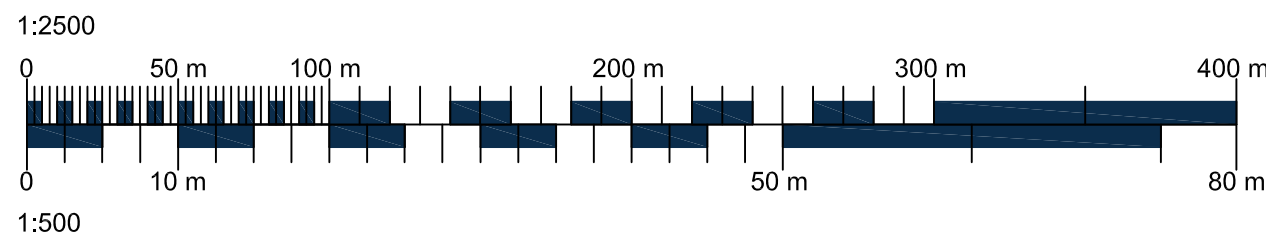

©Crown Copyright and database rights 2023 OS Licence no. 100041041

BLOCK PLAN

Scale 1:500

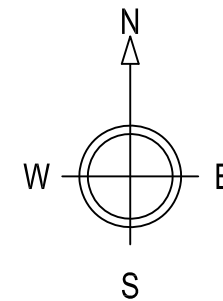

Rev.	Date	Description	Dwn	Chk

PROJECT
BAKER
 OLD HALL FARM
 IP14 3RR

TITLE
SITE LOCATION & BLOCK PLAN
 CLASS Q

SCALE	DATE	DRAWN BY	CHECKED BY
AS SHOWN @A3	10/23	EB	SR

JOB NO.	DRAWING NO.	REVISION
BAKER/EB23/600	100_03	

GENERAL:
 All trees and shrubs to be to BS 3936, from local provenance where available and comprise bare rooted forestry transplants. All preparation, planting and maintenance to be to BS 4428.

Tree Species:

Cherry trees (Prunus kanzan)	20%
Dwarf weeping cherry tree (prunus glandulosa)	10%
Wild cherry (Prunus avium)	10%
Rowan (Sorbus aucuparia)	10%
Plum (Prunus domestica)	10%
Crab apple tree (Malus)	10%
Amur Maple (Acer ginnala)	10%
Aspen (Populus tremula)	10%
Foxglove Tree (Paulownia tomentosa)	10%

Planting:
 Generally to be transplants 600 high in 1200 Tubex type tubes supported by stakes; 1/3 Ash and Field Maple to be planted as feathered standards 2000-2500 high.

Shrub/hedge Species:

Hawthorn (Crataegus monogyna)	20%
Blackthorn (Prunus spinosa)	20%
Hazel (Corylus avellana)	10%
Field Maple Hedge (Acer campestre)	10%
Yew (Taxus baccata)	20%
Box (Buxus sempervirens)	20%

Planting:
 Whips 400 high in 600 wide mouthed Tubex type tubes supported by stakes. Heights of hedge kept low.

GRASS SEEDING:
 Seed to be sown in the autumn when conditions are favourable.

Species:

Amenity Dwarf Perennial Ryegrass	35%
Creeping Red Fescue	30%
Smooth Stalked Meadow Grass	15%
Wood Meadow Grass	10%
Brown top Bent	10%

Sowing:
 Seed to be sown at 35 gramme per square metre on minimum 300 mm topsoil spread on the site and watered to the full depth and reduced to a fine tilth to a depth of 25 mm.

Maintenance:
 Weed control will be by application of a suitable selective herbicide.

In the event of poor establishment, a spring fertilizer an March and an autumn fertiliser in September.

Cutting will be as and when required to a height of 50 mm

SITE LOCATION



acorus

Planning. Design. Property.

acorus.co.uk