
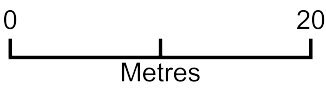


modern building for solar panels location in RED

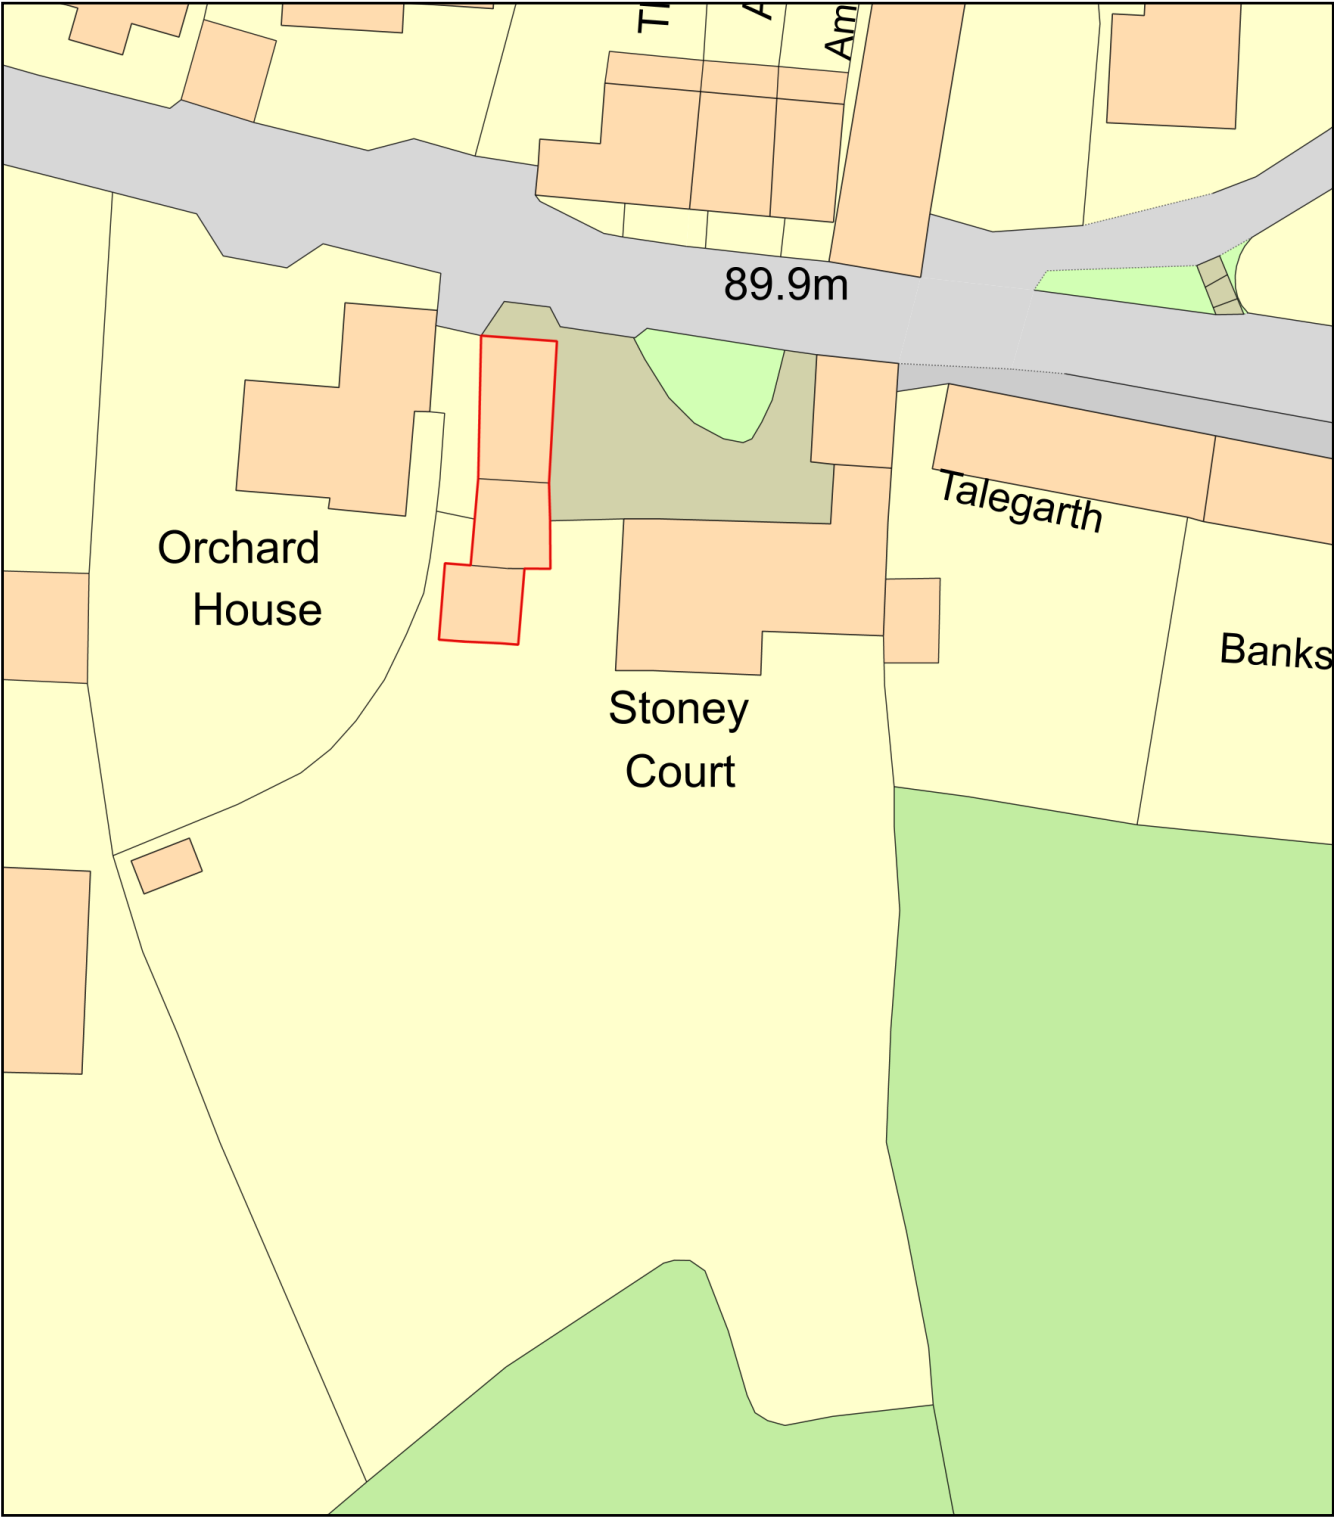

Plan Produced for: Rafik Taibjee
Date Produced: 17 Jan 2023
Plan Reference Number: TQRQM23017191113805
Scale: 1:500 @ A4