
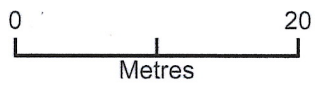


# 20 Barnsmeadow

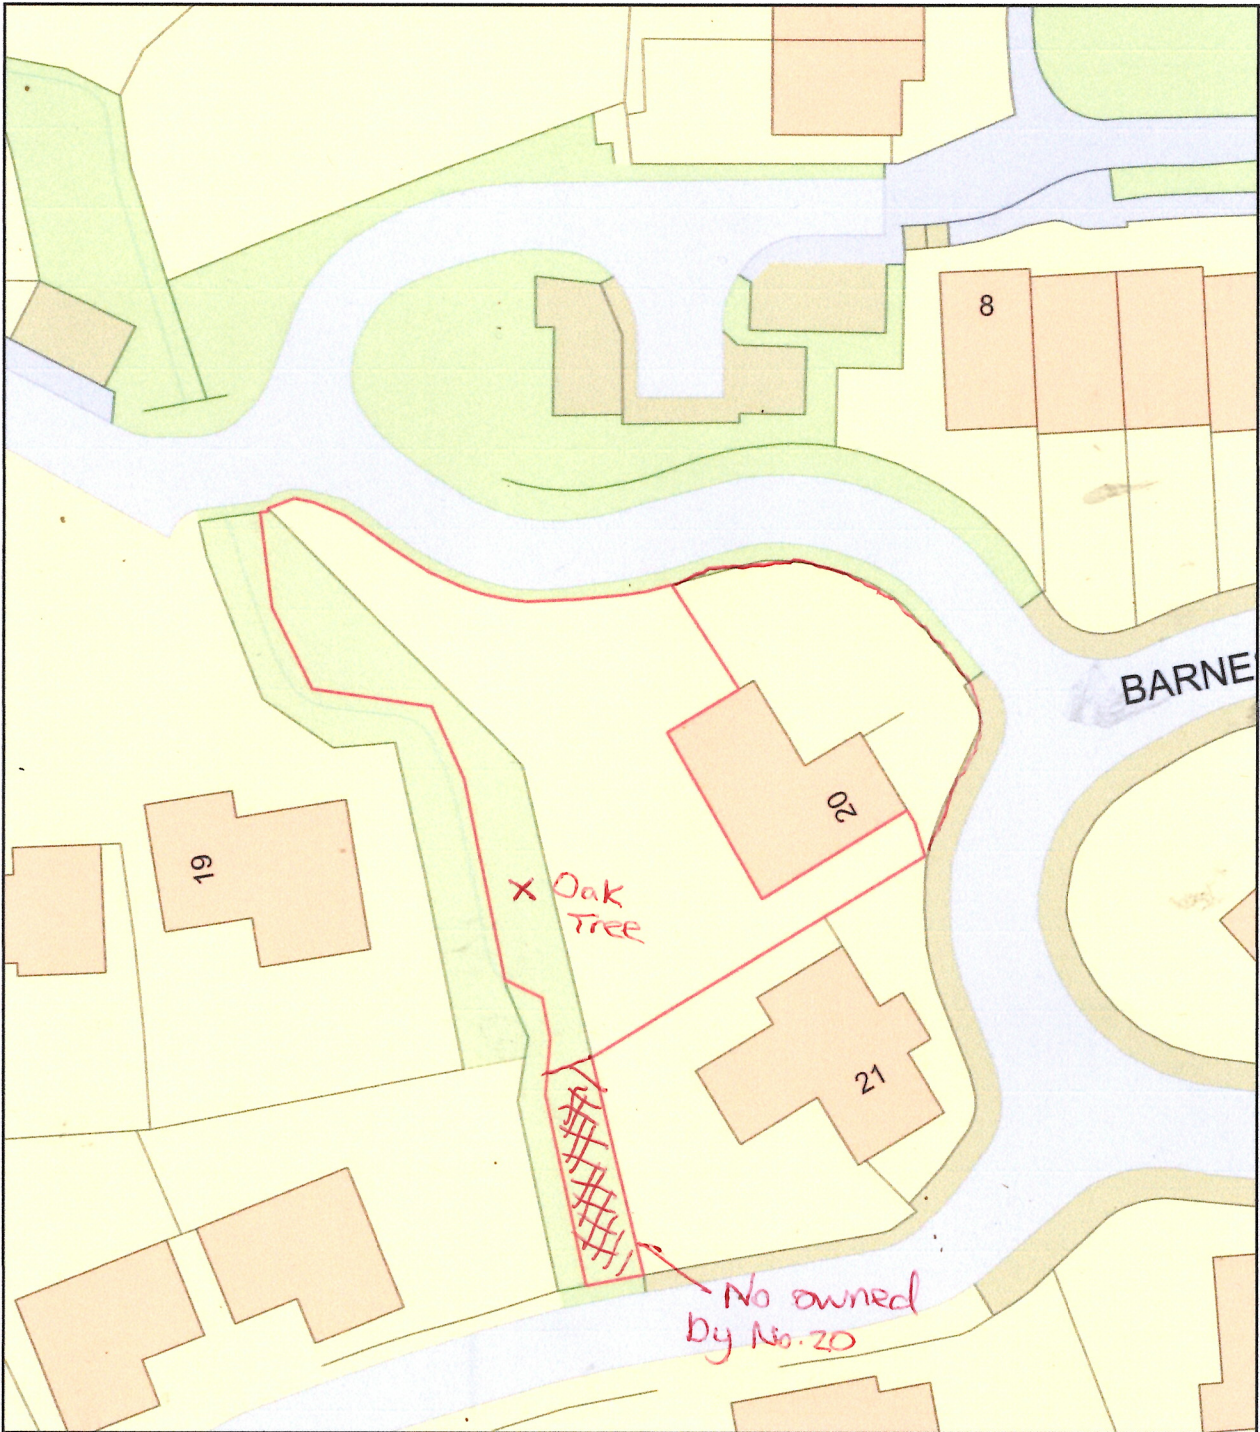

Plan Produced for: Mr Wilkins  
Date Produced: 15 Mar 2024  
Plan Reference Number: TQRQM24075103506632  
Scale: 1:500 @ A4