


New metal gates consisting of:
 Side stile & bottom frame – 50mm square
 Centre upright/frame & top frame 50 x 30mm (30mm on face)
 All internal crossbars – 50 x 12 (12mm on face)
 Main interna upright bars – 20mm square
 Lower 'forged' internal 'dog bars' 12mm square, forged in centre
 Rings through centre 8mm on face
 Top deck forge work/scrolls – 40 x 12 (12 on face)
 Railheads – 130h x 70w x 20mm base
 100mm keeper posts.
 All to be powder coated with black finish

Proposed Typical Gate Elevation 1:20

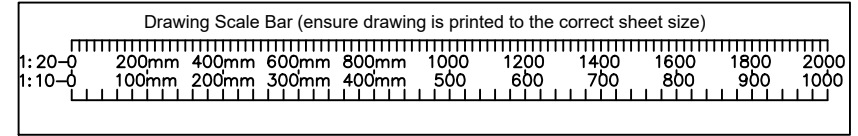

CLIENT: Mr & Mrs Willers		SCALE: 1:20 @ A3
JOB: The Rectory, Rake End, Rugeley. Replacement Front Gates		DATE: 27.02.24
DRAWING: Proposed Gate Elevation	JOB No: WS15 3RG	DRAWN: MM
		CHECKED:
		DRAWING No: 053
		REV: A