


KEY

— Existing Ground Level

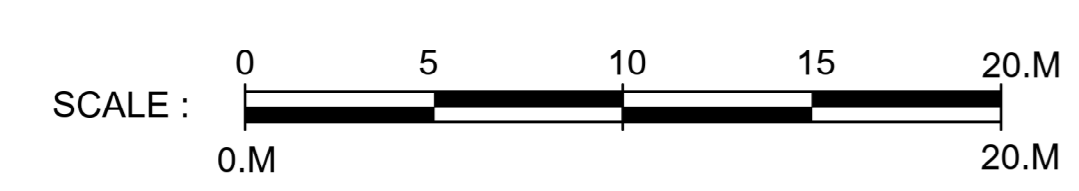

Revision	Description	Date
NB DA Architects		
www.nbda-architects.co.uk Tel: 01825 575555		
Client	WATERSIDE HOLIDAY GROUP	
Project	TREGOAD HOLIDAY PARK LOWER FEILD INFILLS	
Drawing	PROPOSED SECTIONS	

Drawing No: 2031-LF-IN-020
 Scale: 1:200@A0
 Date: 12/02/24
 Drawn: SM

This drawing is copyright of NB DA Ltd and should not be reproduced without permission. Dimensions should not be taken from this drawing. All dimensions should be checked on site.