
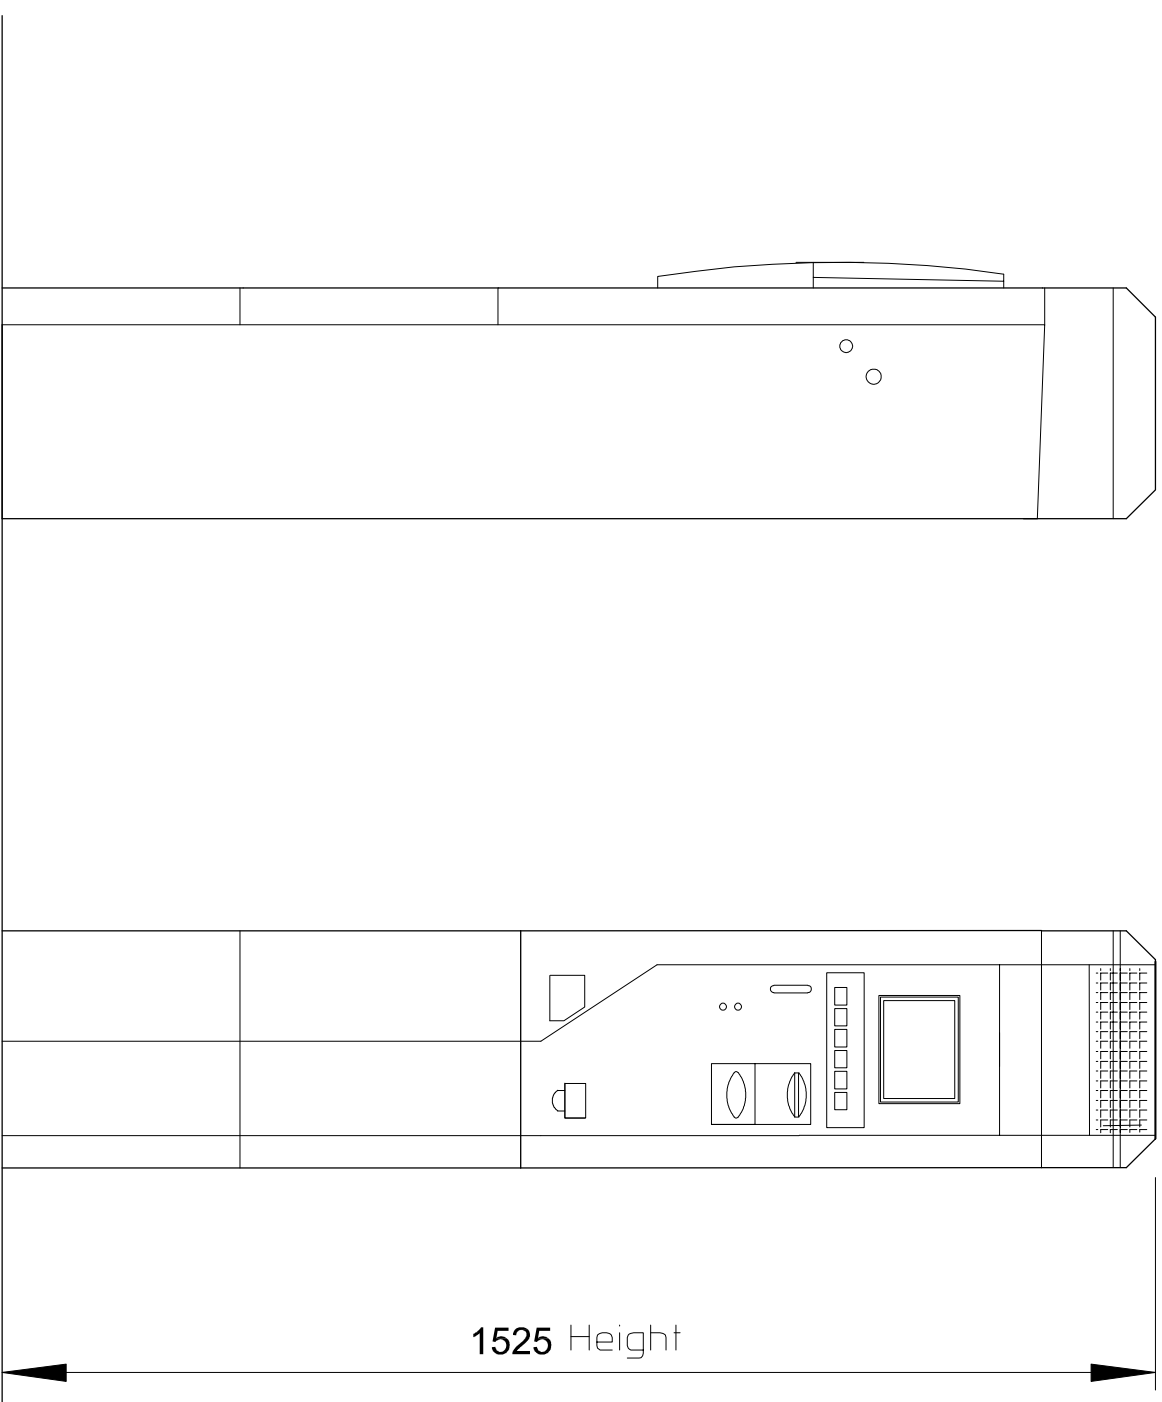


305

317

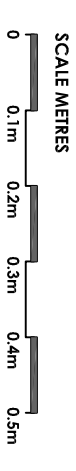

Based on IPS Group MS1 Parking Terminal

All dimensions in mm unless otherwise stated

01 Pay Machine Elevations

REF 3270-3-060
SCALE 1:25

@ CAD ARCHITECTS LIMITED

THE DESIGN AND LAYOUT IN THIS DRAWING ARE THE COPYRIGHT OF CAD ARCHITECTS LTD. AND MAY NOT BE AMENDED OR ADAPTED FOR ANY PURPOSE WITHOUT THE EXPRESS WRITTEN APPROVAL OF CAD ARCHITECTS LTD.
THE DRAWING IS TO BE USED SOLELY FOR THE INTENDED PURPOSE AND THE ARCHITECT ACCEPTS NO RESPONSIBILITY FOR ANY ERRORS OR OMISSIONS ARISING THROUGH UNAUTHORISED USE.
CONTRACTORS MUST CHECK ALL DIMENSIONS ON SITE. ONLY FIGURED DIMENSIONS ARE TO BE WORKED FROM. TAKE SITE DIMENSIONS FOR ALL FABRICATION WORK. REFER ALL DISCREPANCIES AND REQUIREMENTS FOR ADDITIONAL INFORMATION TO THE ARCHITECT FOR CLARIFICATION OF INSTRUCTION BEFORE PUTTING WORK IN HAND.

TITLE

Maenporth Beach Car Park
Maenporth, Falmouth TR11 5HN

CLIENT

CitiPark

DETAIL

Pay Machine Elevations

AUTHOR

ML

DATE

Jul 23

SCALE

1:10 @ A3

CHECKED

REV DESCRIPTION

DATE INS

CAD ARCHITECTS

CAD ARCHITECTS LTD COURTLIEGH HOUSE, 74-75 LEMON STREET, TRURO, CORNWALL, TR1 2PN
CALL: 01872 630 040 MAIL: studio@cadarchitects.co.uk WEB: www.cadarchitects.co.uk

RIBA

Chartered Practice

STATUS **Planning** DRAWING No. **3270-3-062**

REVISION