

**NOTES:**


DO NOT SCALE FROM THIS DRAWING FOR CONSTRUCTION PURPOSES. ALL DIMENSIONS IN MILLIMETERS UNLESS OTHERWISE STATED.

ALL INFORMATION SHOWN PERTAINING TO THE FABRIC AND CONSTRUCTION OF THE EXISTING BUILDING IS ASSUMED AND INDICATIVE ONLY AND IS SUBJECT TO VERIFICATION FOLLOWING COMMENCEMENT OF THE WORKS ON SITE.


DRAWING IS TO BE READ IN CONJUNCTION WITH ALL OTHER ARCHITECT'S INFORMATION AND ALL OTHER CONSULTANTS INFORMATION.

ANY DISCREPANCIES FOUND ON THE DRAWINGS, SPECIFICATIONS OR ON SITE TO BE COMMUNICATED IMMEDIATELY AND PRIOR TO COMMENCEMENT OR CONTINUATION OF WORKS.

ALL DIMENSIONS SUBJECT TO CONFIRMATION BY SITE MEASUREMENTS.

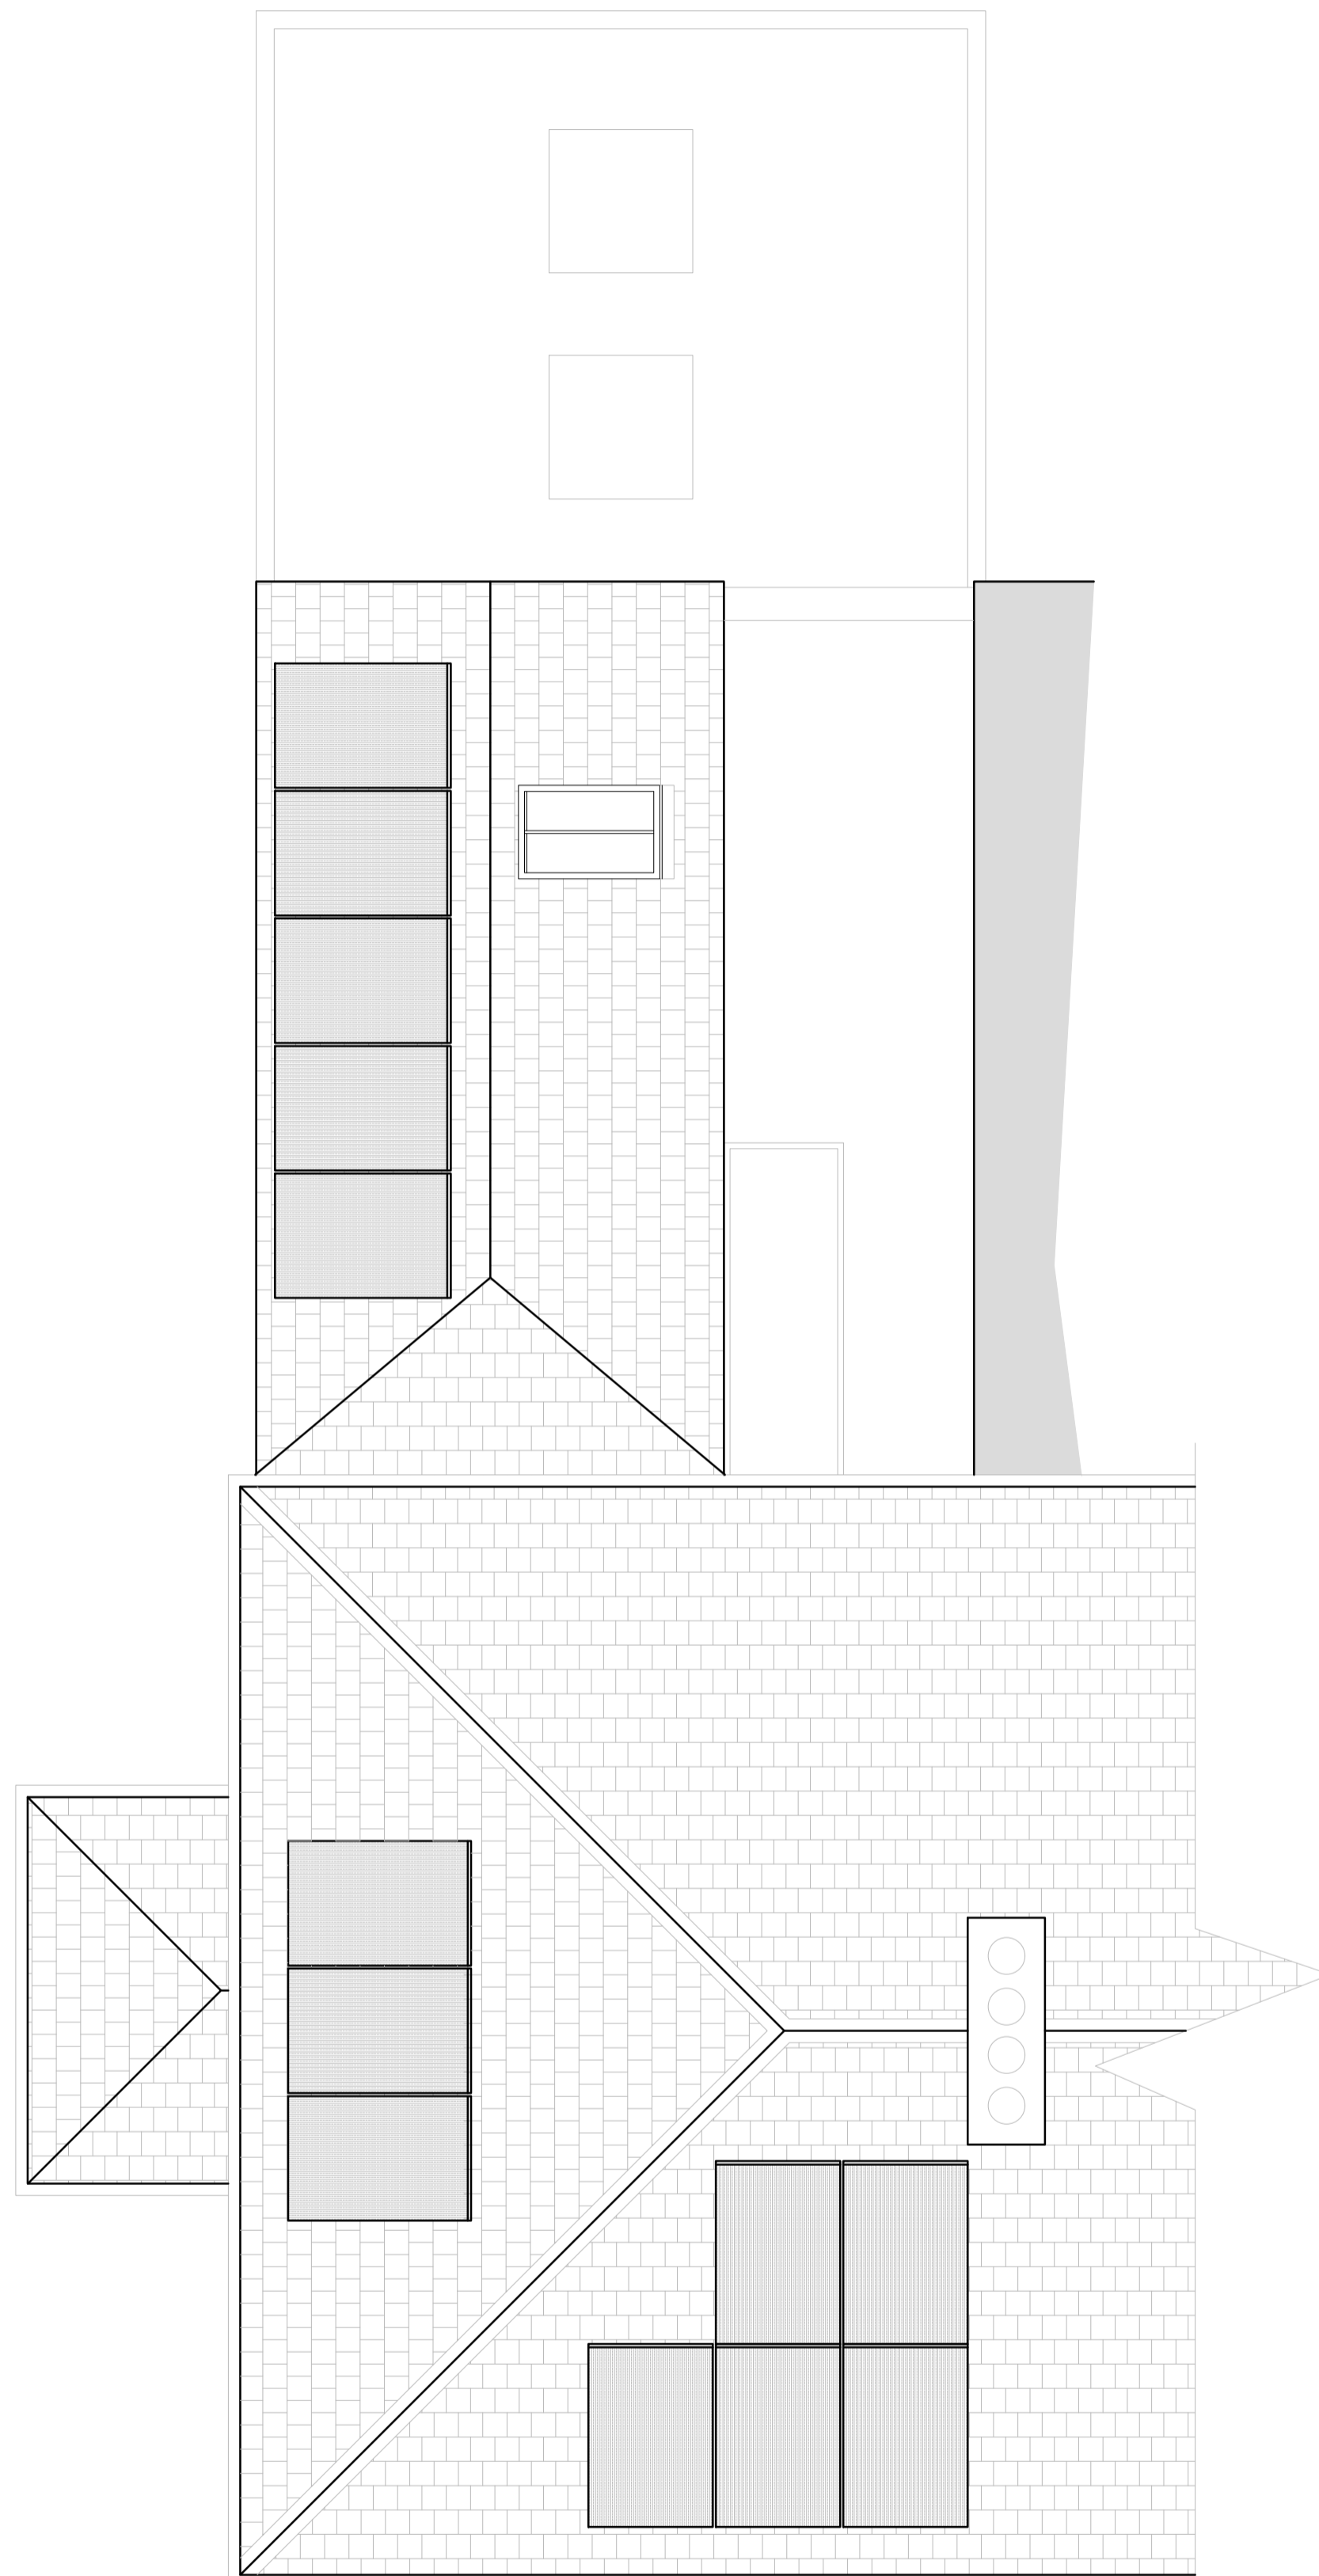

ROOF PLAN – AS APPROVED

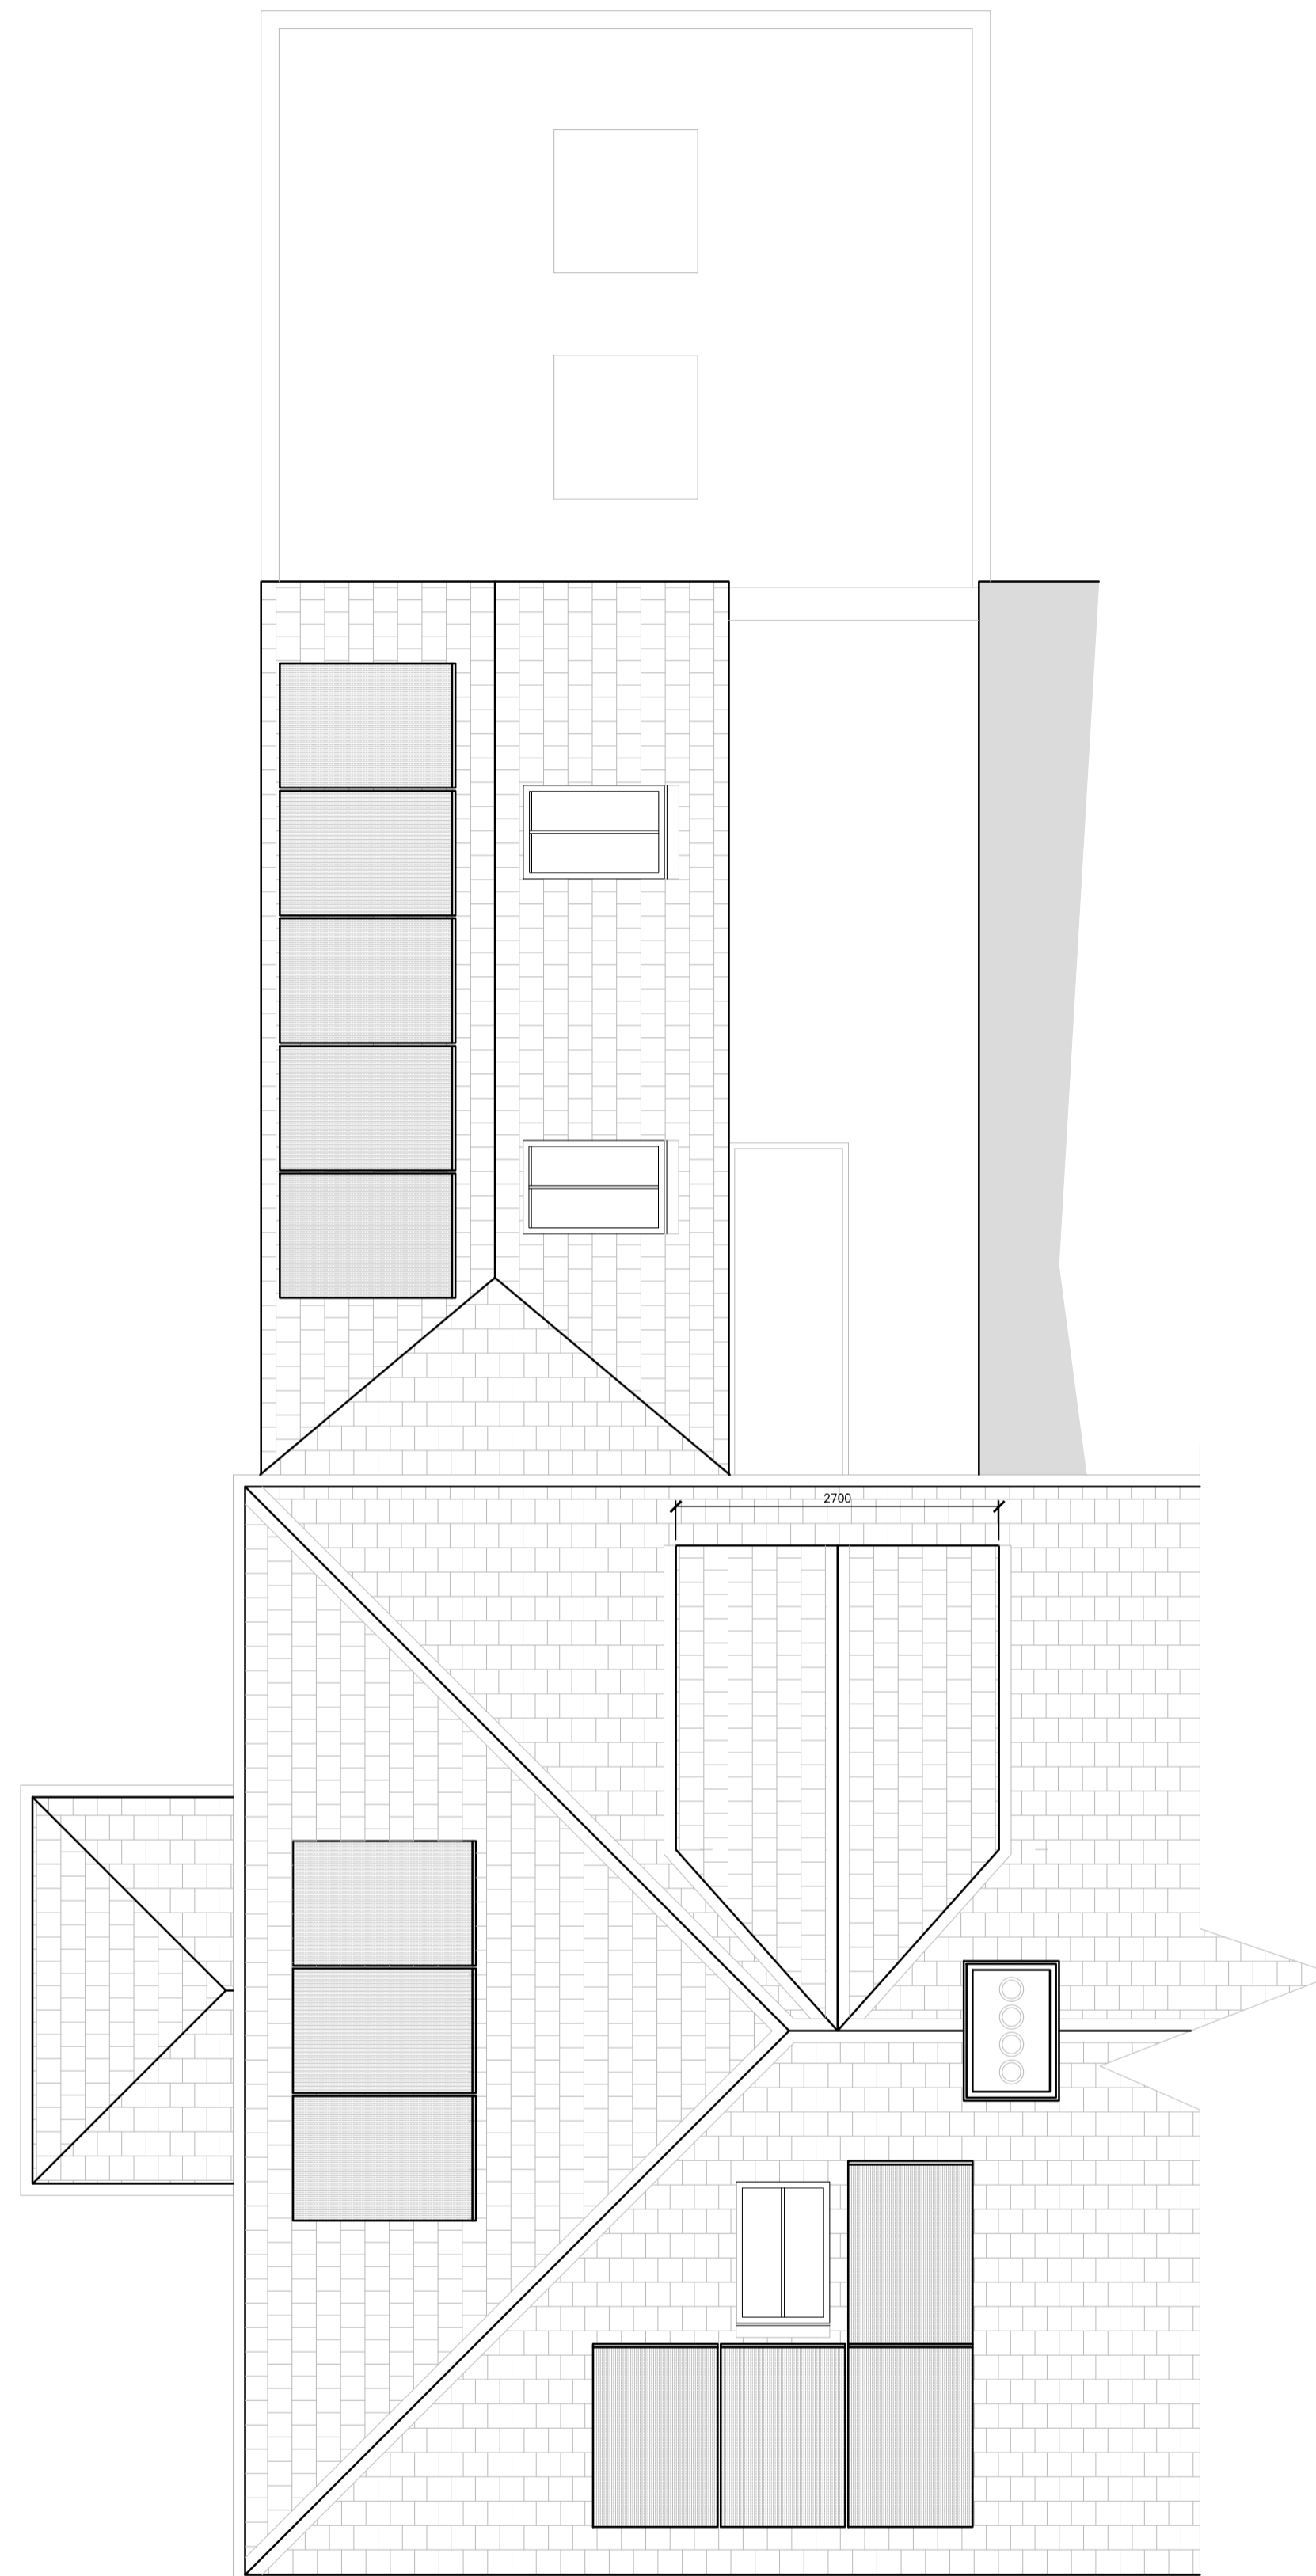

PROPOSED ROOF PLAN

REV DATE DESCRIPTION

PROPOSED LOFT EXTENSION  
 10 MARLBOROUGH ROAD  
 FALMOUTH

EXISTING & PROPOSED ROOF PLAN

LAWRENCE SLY ARCHITECT  
 www.lawrencesly.com

DATE	MAR 2024	SCALE	1:50@A1 / 1:100@A3
NO.	LS	NO.	143-054