


SITE LOCATION PLAN

SCALE 1:1250

NOTES:

DO NOT SCALE FROM THIS DRAWING FOR CONSTRUCTION PURPOSES. ALL DIMENSIONS IN MILLIMETERS UNLESS OTHERWISE STATED. ANY DISCREPANCIES FOUND ON THE DRAWINGS OR ON SITE TO BE COMMUNICATED IMMEDIATELY AND PRIOR TO COMMENCEMENT OR CONTINUATION OF WORKS.

 DENOTES AREA OF APPLICATION

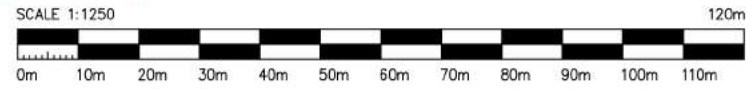

SITE BLOCK PLAN

SCALE 1:500

- 17.07.22 FIRST ISSUE
 REV DATE DESCRIPTION

PROPOSED REAR EXTENSION
 10 MARLBOROUGH ROAD
 FALMOUTH

SITE LOCATION & BLOCK PLAN

LAWRENCE SLY ARCHITECT

www.lawrencesly.com



DRAWN	CHECKED	DATE	JUL 2022	SCALE	1:500 & 1:1250	SHEET	0A3
LS		NUMBER	143-001	REVISION	-		