
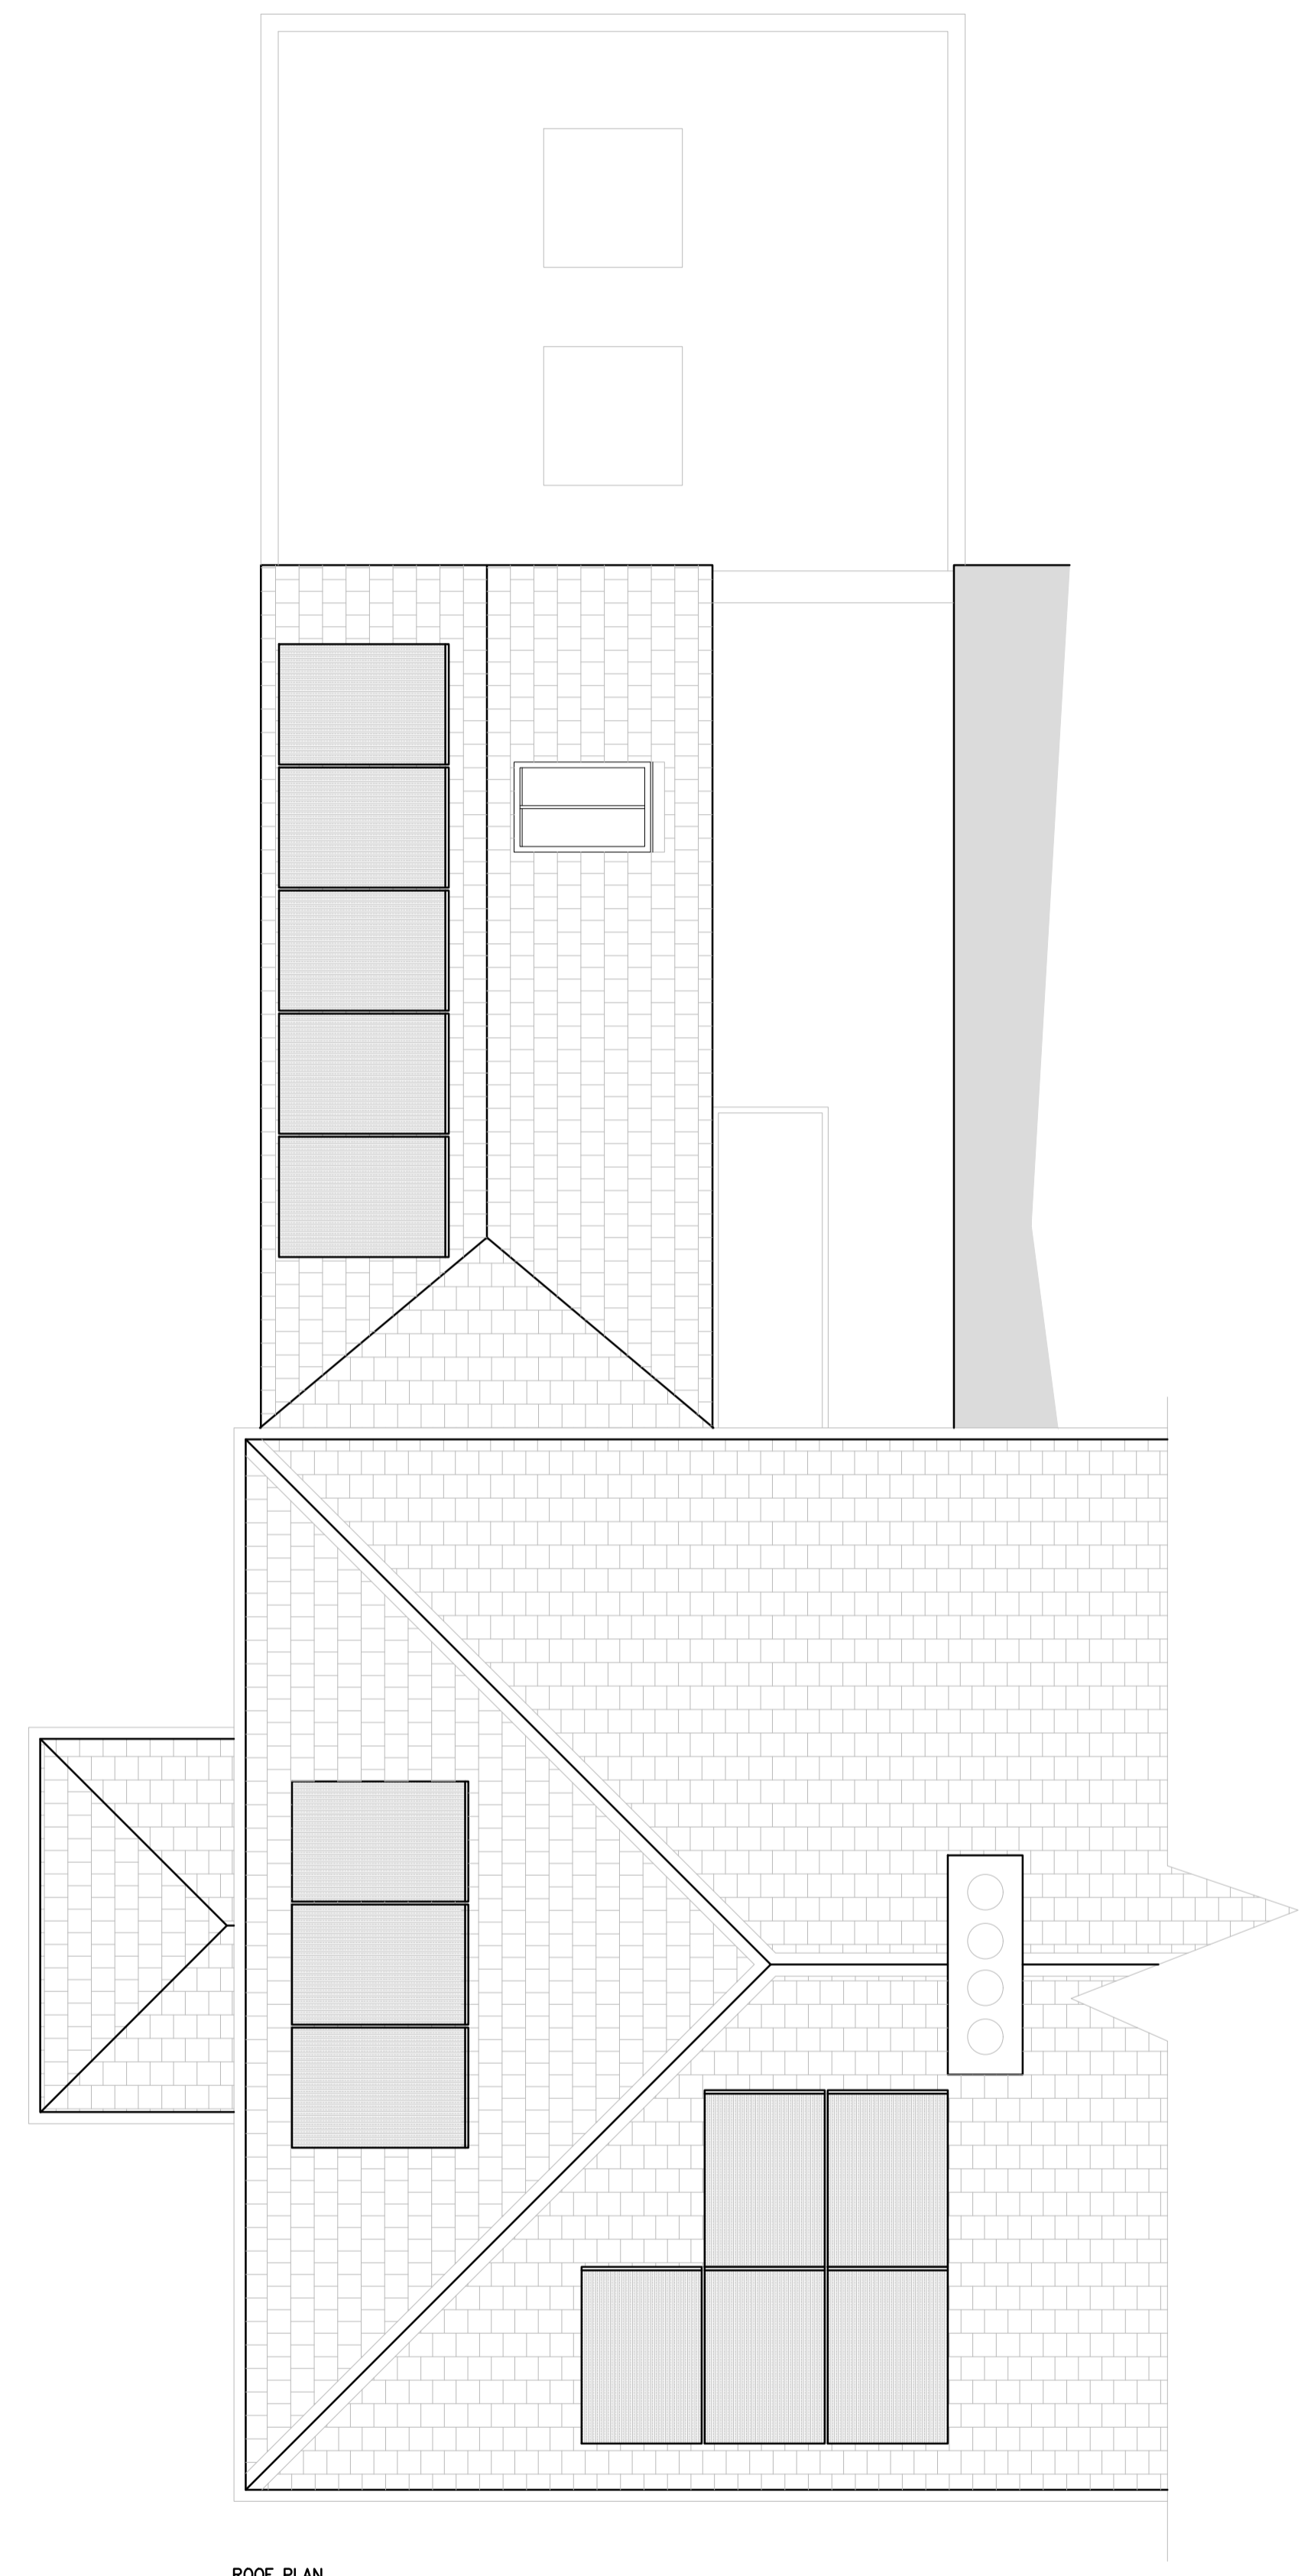
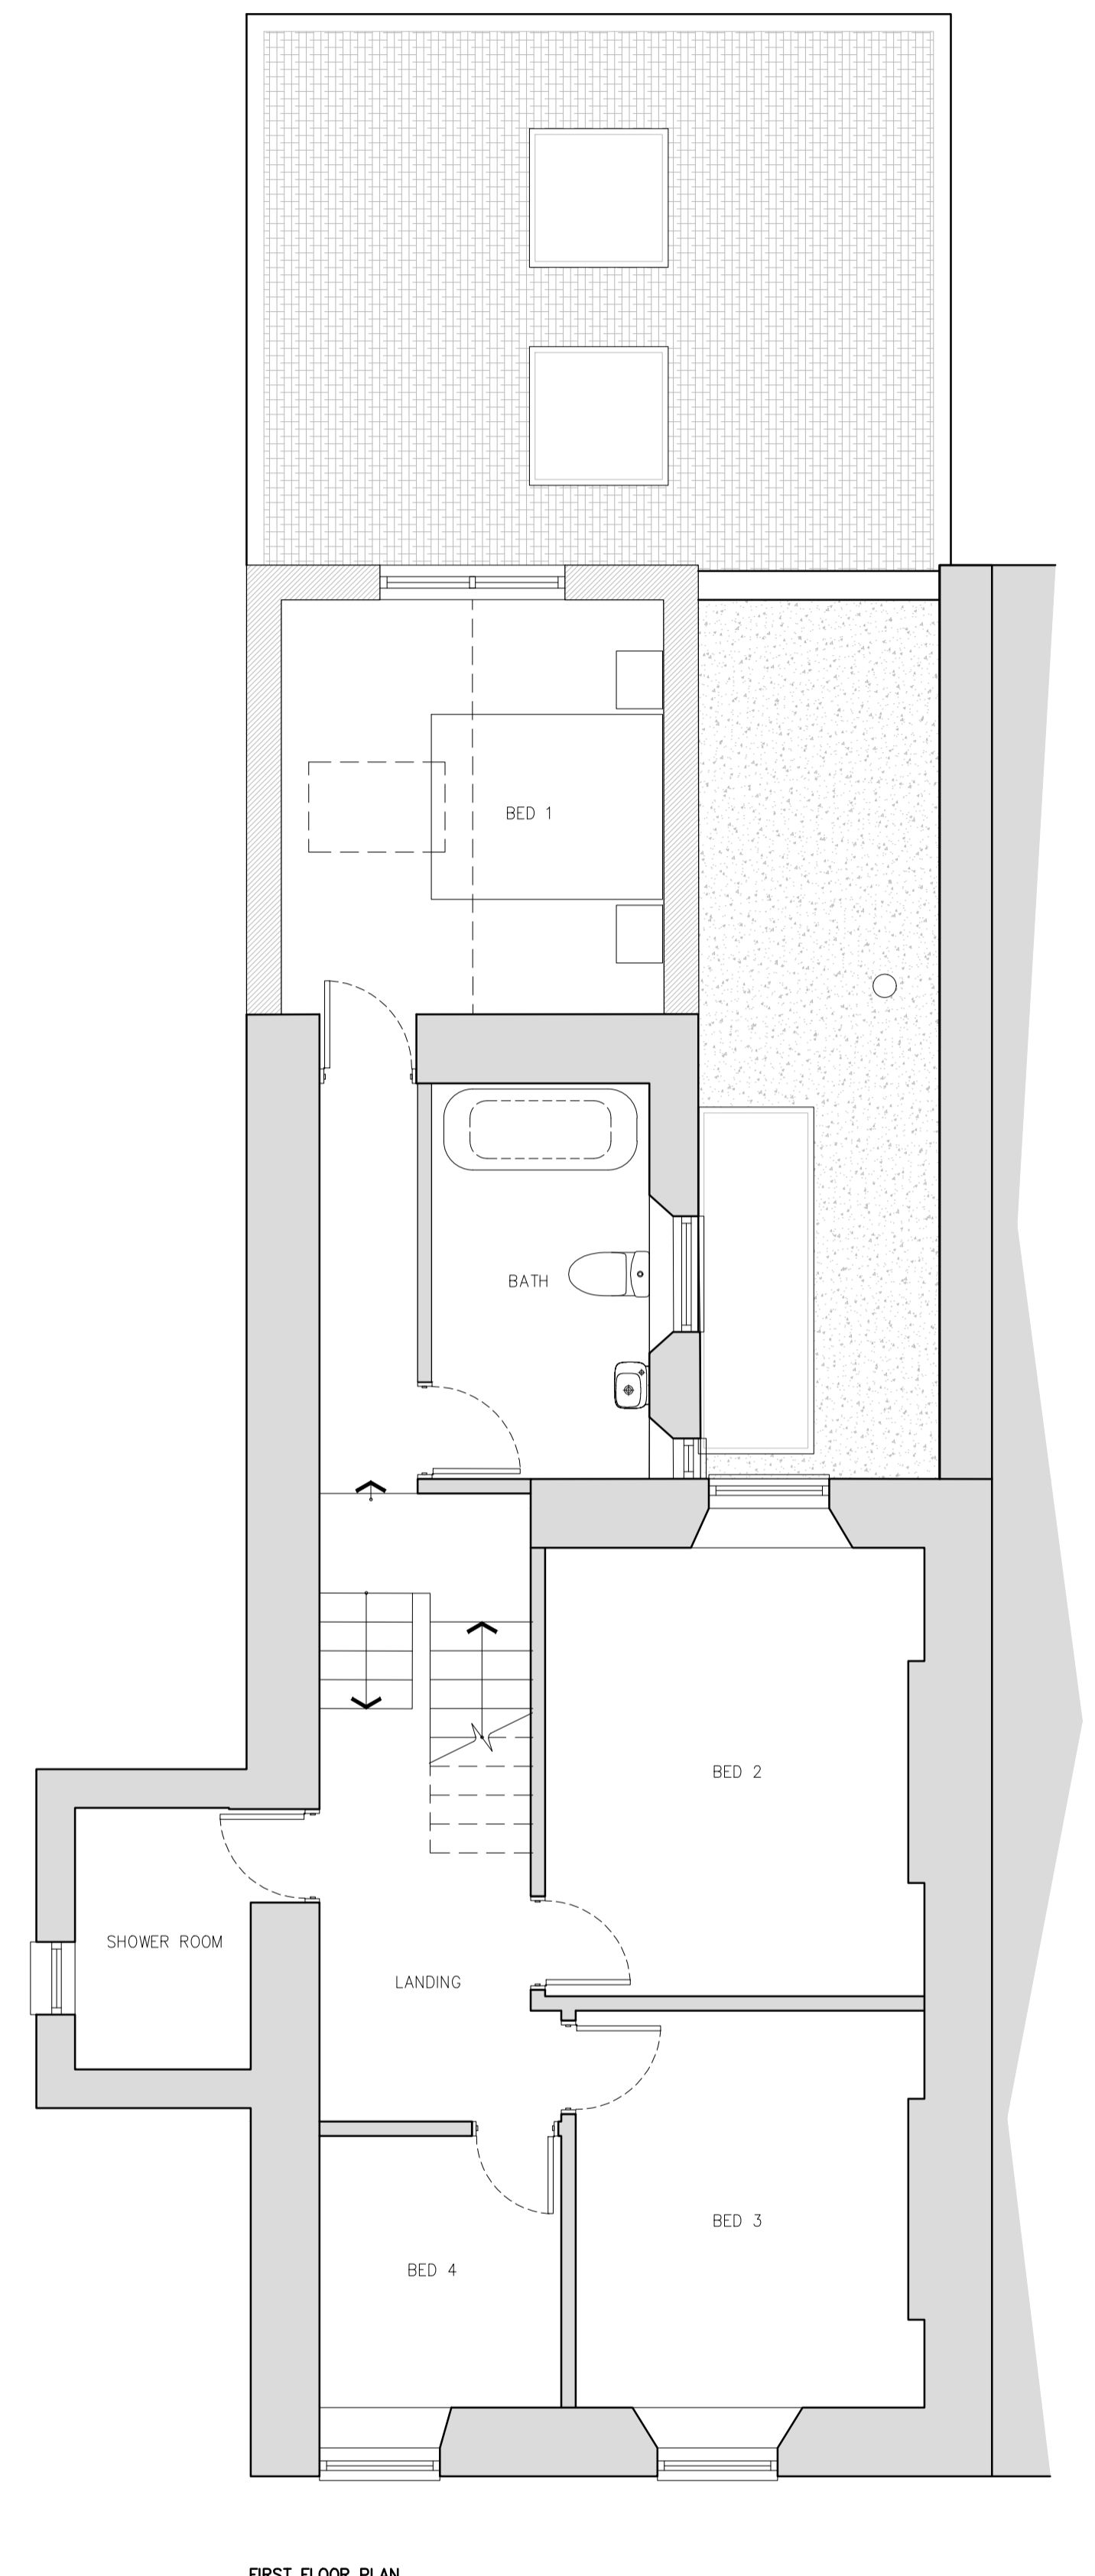


NOTES:
 DO NOT SCALE FROM THIS DRAWING FOR CONSTRUCTION PURPOSES.
 ALL DIMENSIONS IN MILLIMETERS UNLESS OTHERWISE STATED.
 ALL INFORMATION SHOWN PERTAINING TO THE FABRIC AND CONSTRUCTION OF THE EXISTING BUILDING IS ASSUMED AND INDICATIVE ONLY AND IS SUBJECT TO VERIFICATION FOLLOWING COMMENCEMENT OF THE WORKS ON SITE.
 DRAWING IS TO BE READ IN CONJUNCTION WITH ALL OTHER ARCHITECT'S INFORMATION AND ALL OTHER CONSULTANTS INFORMATION.
 ANY DISCREPANCIES FOUND ON THE DRAWINGS, SPECIFICATIONS OR ON SITE TO BE COMMUNICATED IMMEDIATELY AND PRIOR TO COMMENCEMENT OR CONTINUATION OF WORKS.
 ALL DIMENSIONS SUBJECT TO CONFIRMATION BY SITE MEASUREMENTS.

EXISTING STRUCTURE
 PROPOSED NEW CONSTRUCTION

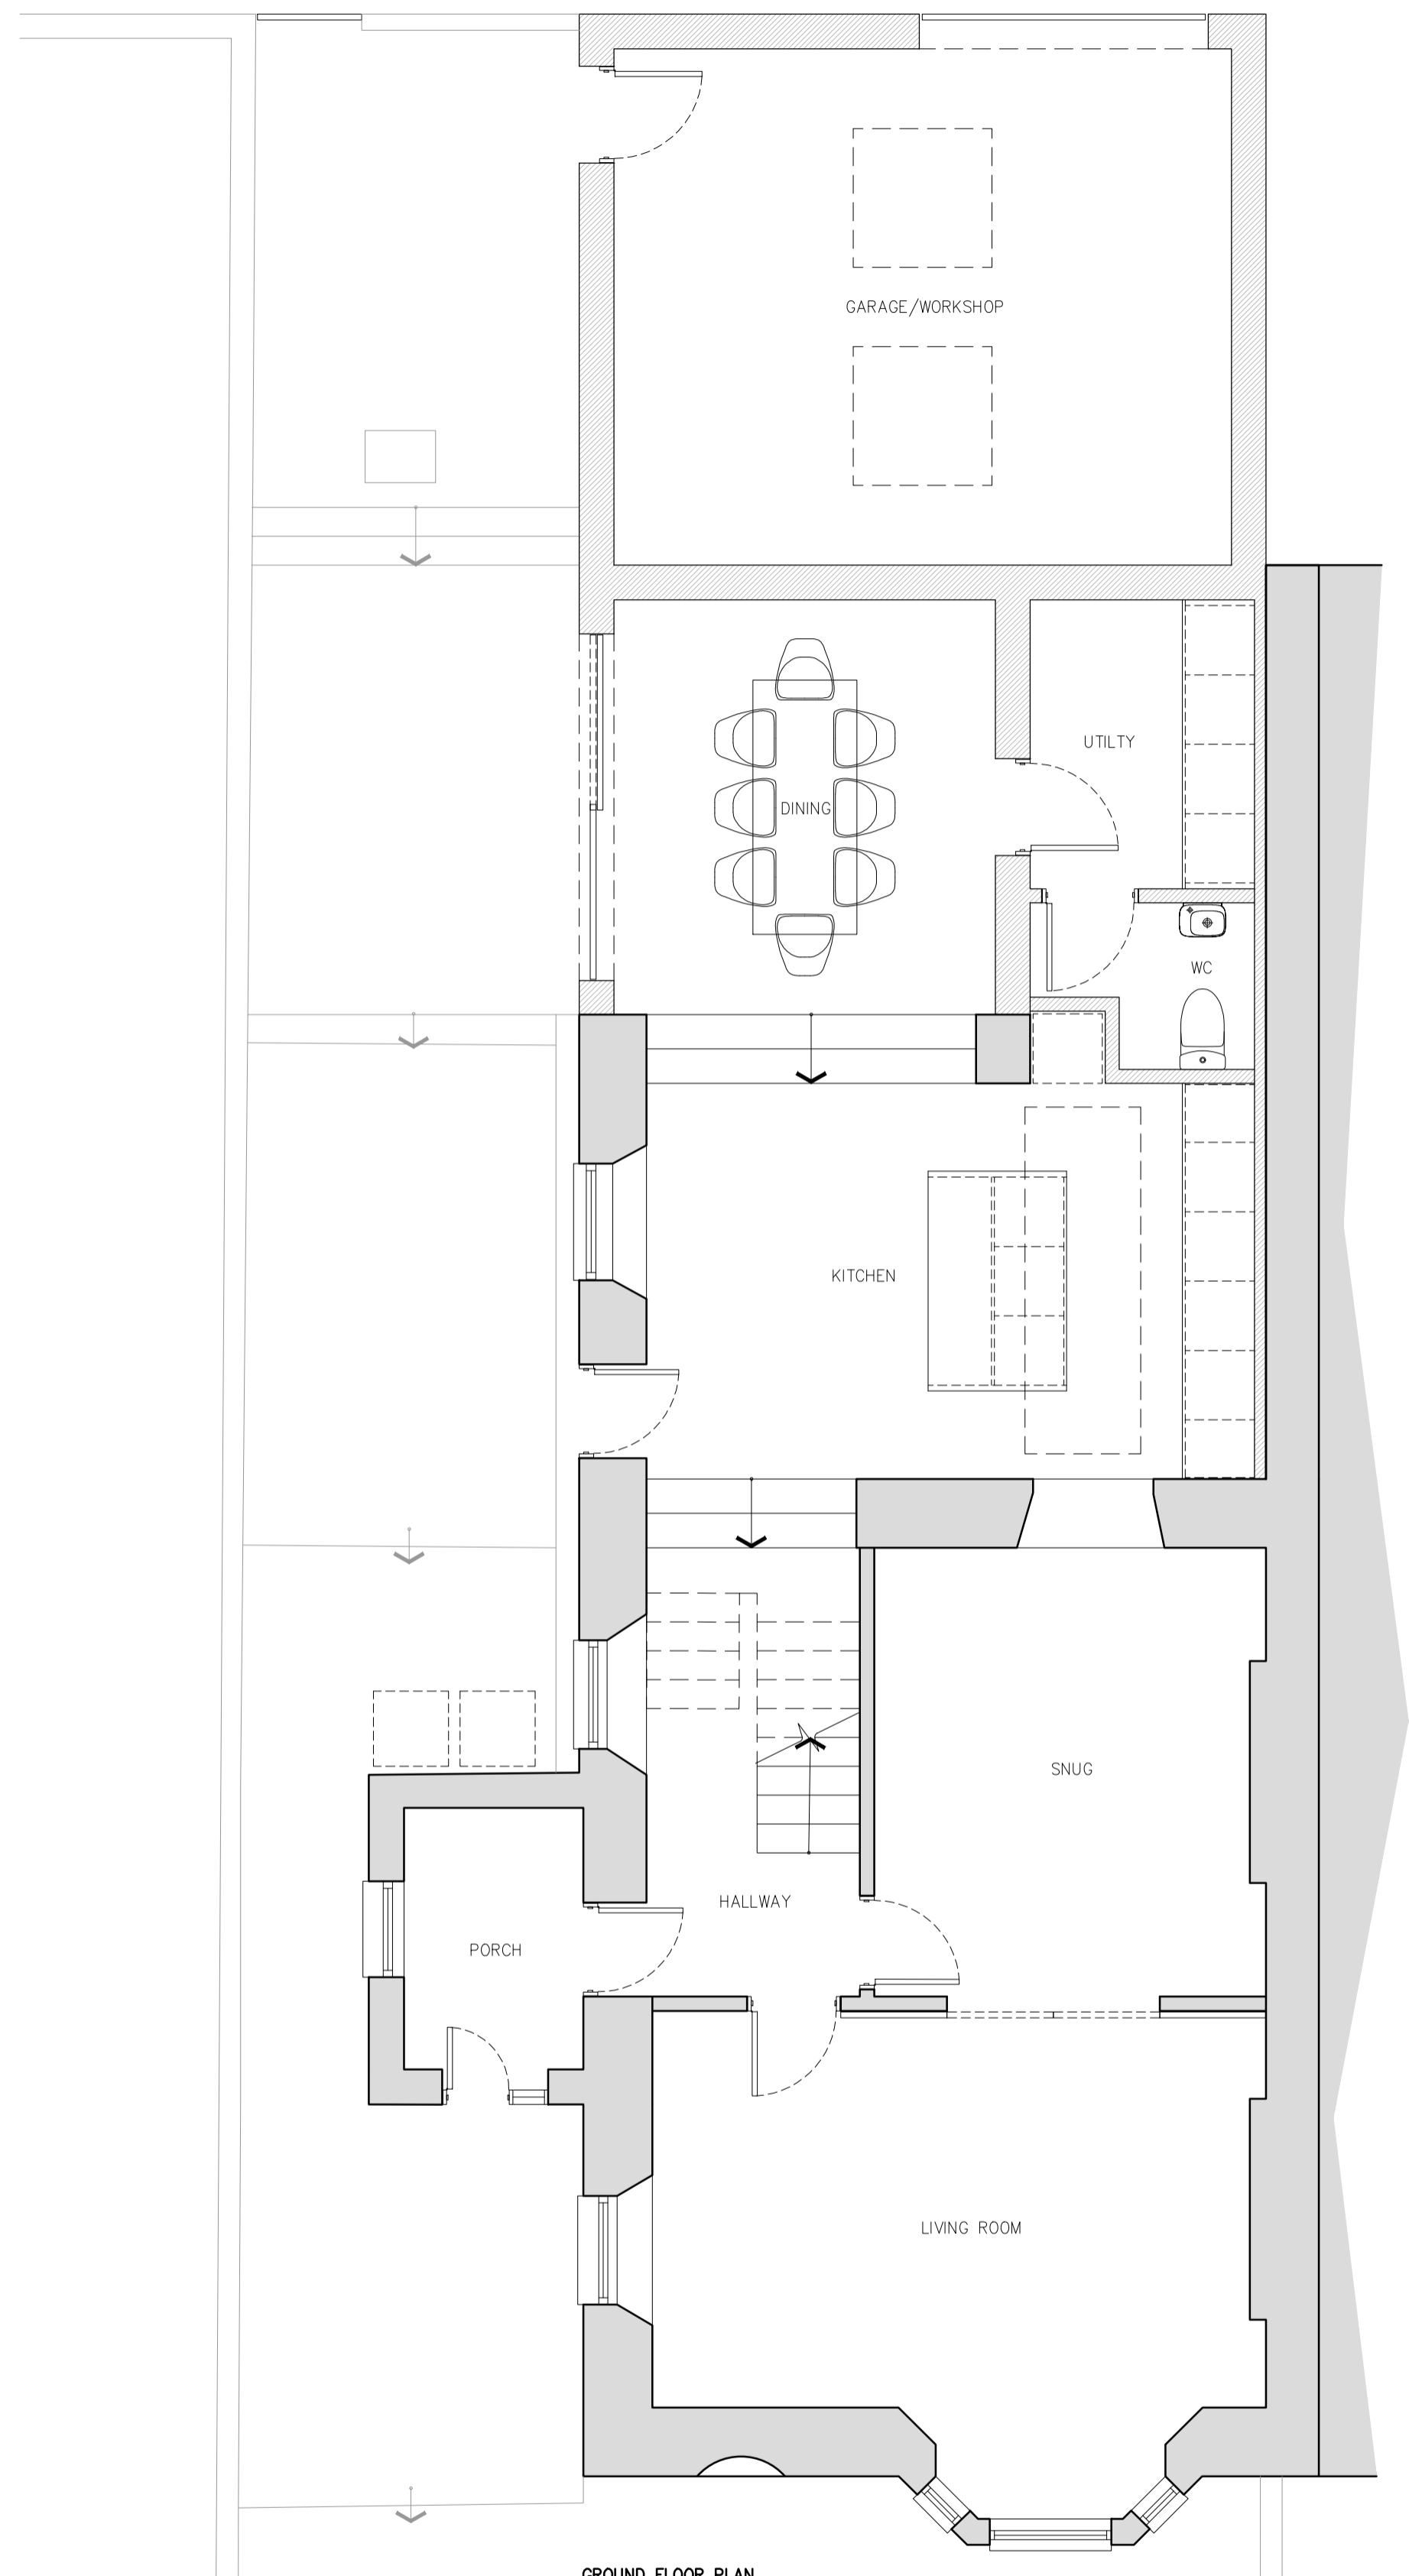

REV	DATE	DESCRIPTION
-	-	FIRST ISSUE

PROPOSED LOFT EXTENSION
 10 MARLBOROUGH ROAD
 FALMOUTH

EXISTING CONSENTED PLANS

LAWRENCE SLY ARCHITECT
 www.lawrencesly.com

DATE	MAR 2024	SCALE	1:50@A1 / 1:100@A3
NO.	LS	PROJECT NO.	143-050