


Location Plan

Site Address: 37, Eltham Park Gardens, Eltham, SE9 1AP

Date Produced: 21-Mar-2024

Scale: 1:1250 @A4

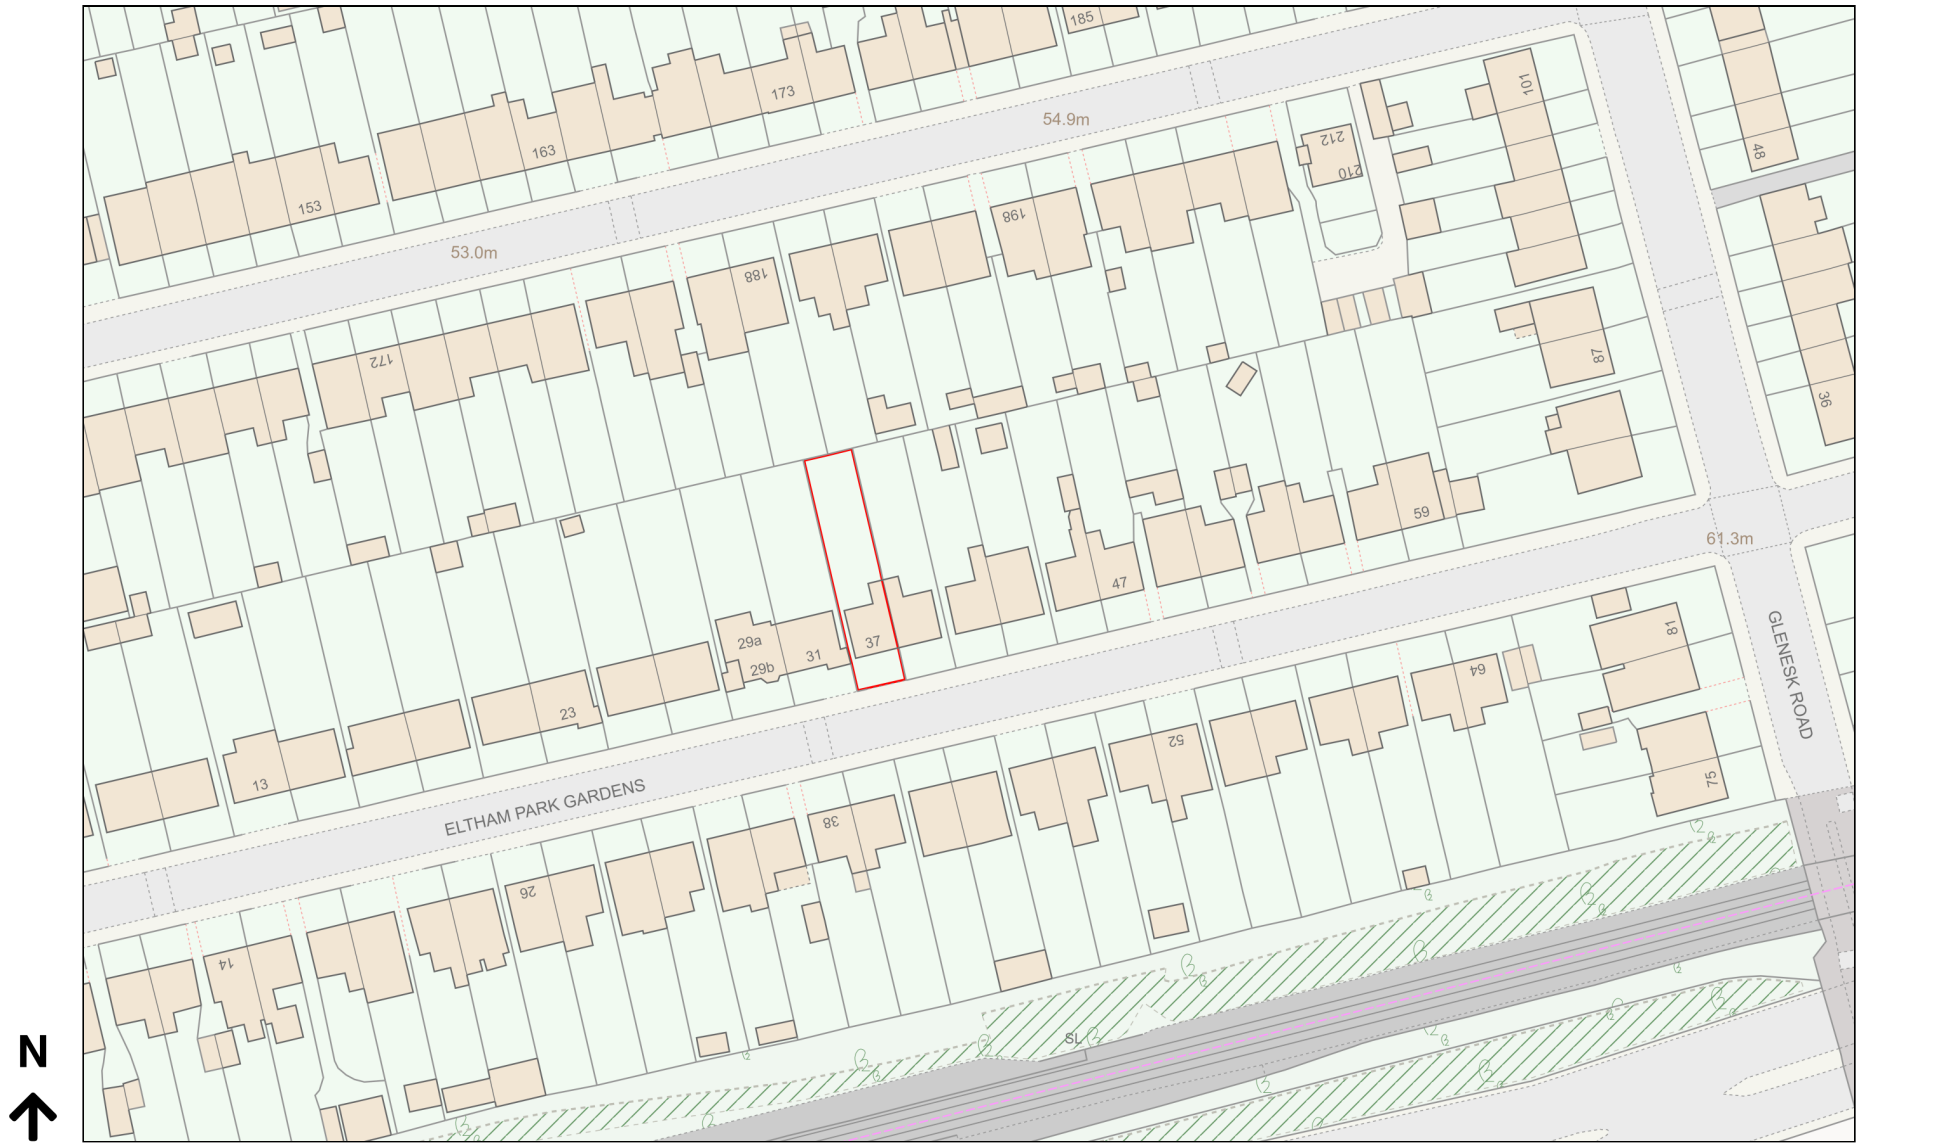

Planning Portal Reference: PP-12905808v1

